
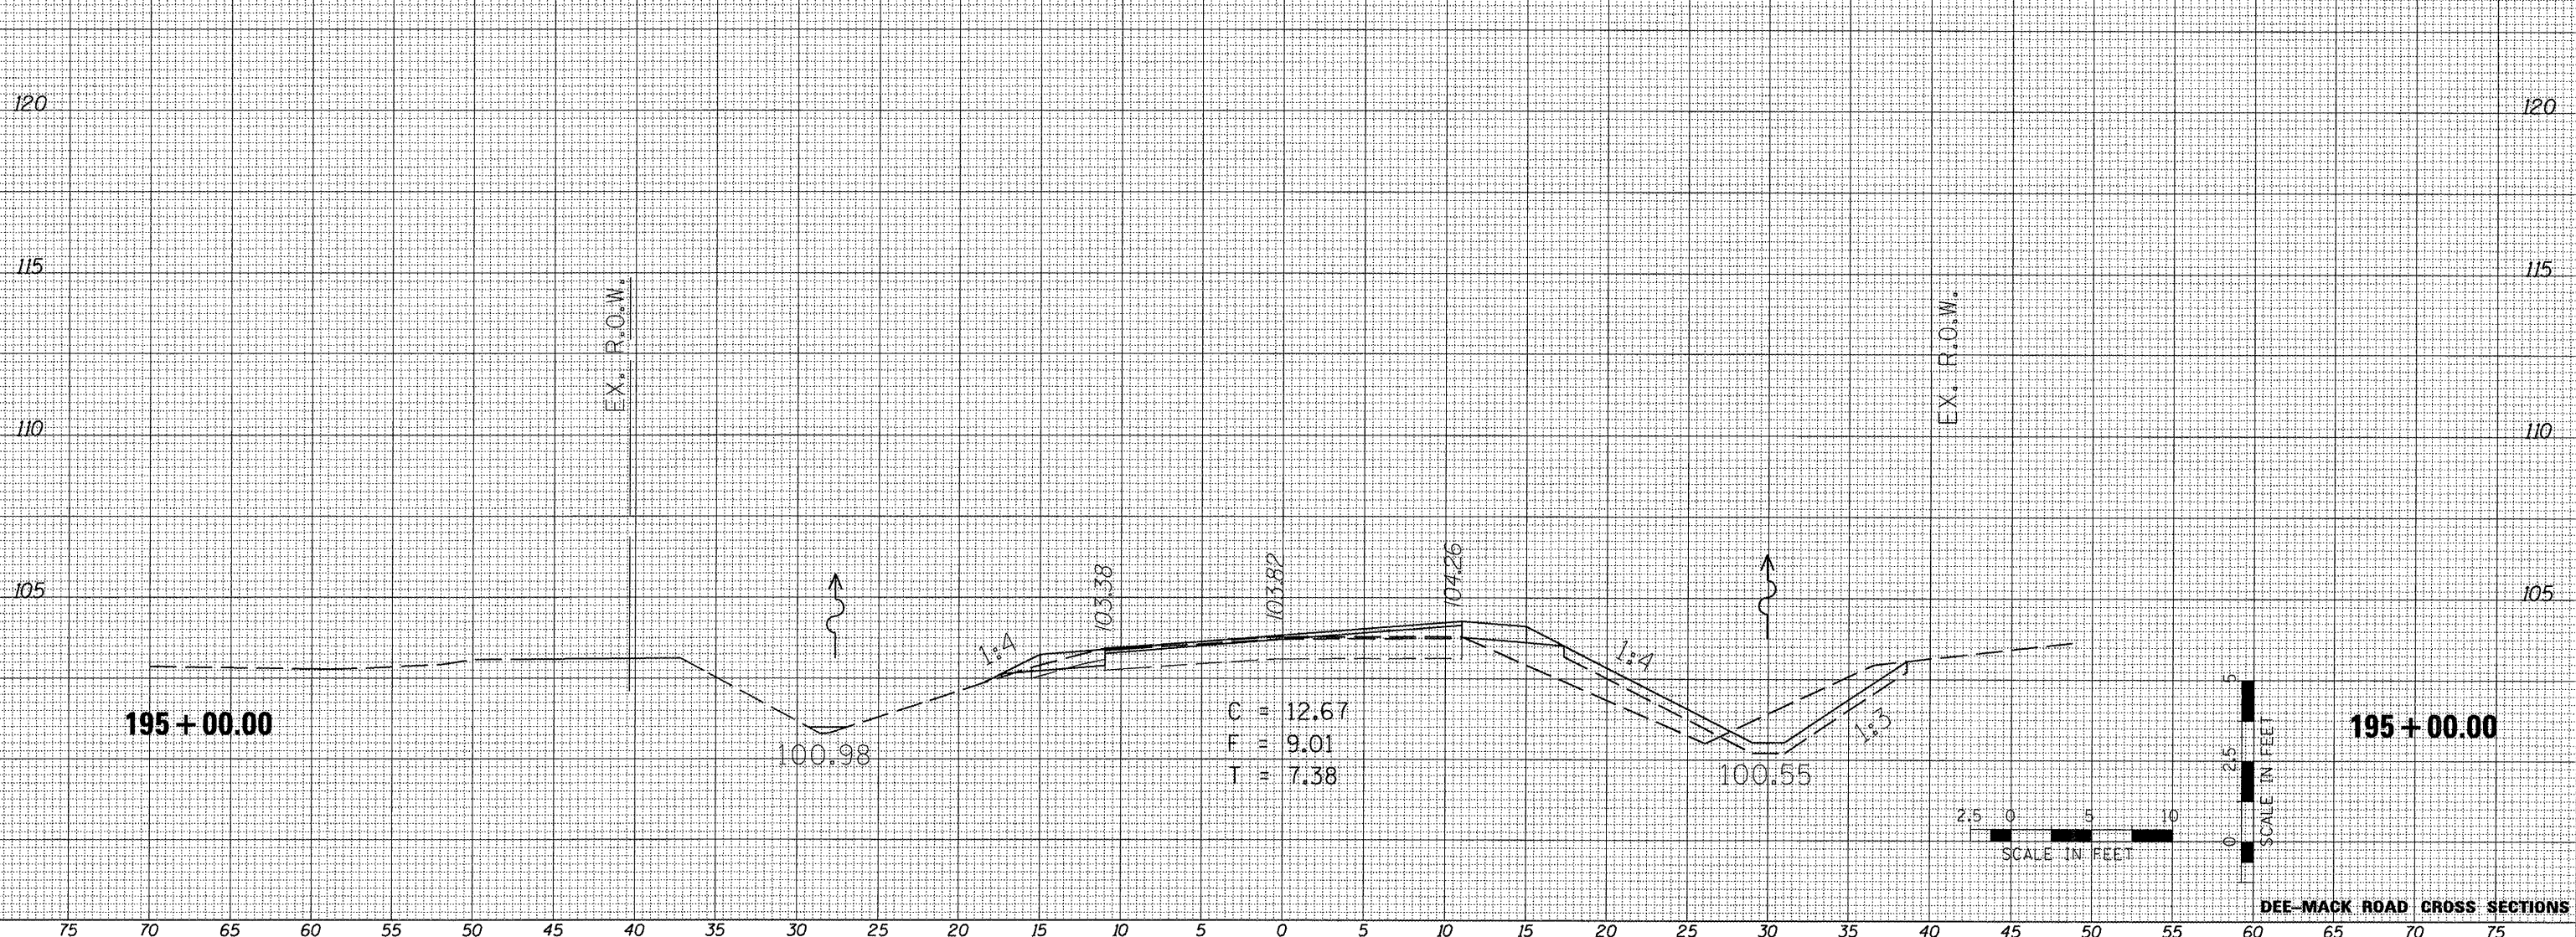


DATE \_\_\_\_\_  
 BY \_\_\_\_\_  
 SURVEYED \_\_\_\_\_  
 PLOTTED \_\_\_\_\_  
 NOTE BOOK \_\_\_\_\_  
 NO. \_\_\_\_\_  
 AREAS CHECKED \_\_\_\_\_

DATE \_\_\_\_\_  
 BY \_\_\_\_\_  
 SURVEYED \_\_\_\_\_  
 PLOTTED \_\_\_\_\_  
 NOTE BOOK \_\_\_\_\_  
 NO. \_\_\_\_\_  
 AREAS CHECKED \_\_\_\_\_

75 70 65 60 55 50 45 40 35 30 25 20 15 10 5 0 5 10 15 20 25 30 35 40 45 50 55 60 65 70 75

UNLESS ELEVATIONS ARE SHOWN, ALL UTILITY LOCATIONS SHOWN ON THE CROSS SECTIONS ARE BASED ON THE APPROXIMATE DEPTH SUPPLIED BY THE UTILITY CO. & SHOULD BE FIELD VERIFIED BY CONTRACTOR

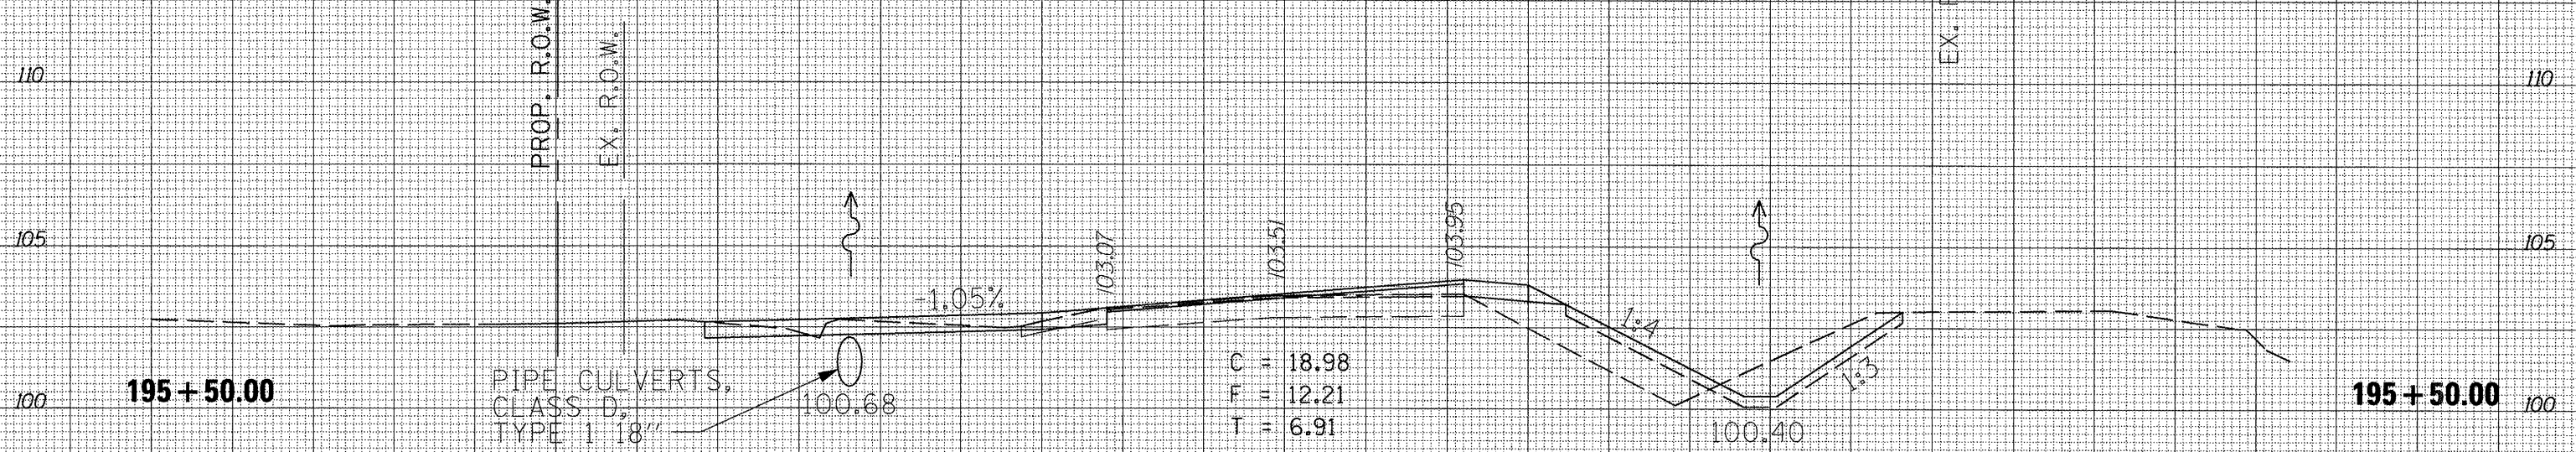

FILE NAME = X:\PROJECTS\2007\95506\COOPER ROAD\GN\DEEMACK-COOPER\XS-DEEMACK-SHEETS.DGN  
 USER NAME = IDOT  
 DESIGNED -  
 DRAWN -  
 CHECKED -  
 DATE -  
 PLOT SCALE = 9.9598" / IN.  
 PLOT DATE = 2/24/2012

DESIGNED -	REVISED -
DRAWN -	REVISED -
CHECKED -	REVISED -
DATE -	REVISED -

STATE OF ILLINOIS  
 DEPARTMENT OF TRANSPORTATION

TAZEWELL COUNTY  
 DEE-MACK ROAD AND COOPER ROAD  
 INTERSECTION IMPROVEMENTS  
 SCALE: SHEET NO. OF SHEETS STA. TO STA.

F.A.S. RTE. 470	SECTION 10-00076-00-RS	COUNTY TAZEWELL	TOTAL SHEETS 38	SHEET NO. 20
CONTRACT NO. 89591			ILLINOIS FED. AID PROJECT	

DEE-MACK ROAD CROSS SECTIONS