


75 70 65 60 55 50 45 40 35 30 25 20 15 10 5 0 5 10 15 20 25 30 35 40 45 50 55 60 65 70 75

UNLESS ELEVATIONS ARE SHOWN, ALL UTILITY LOCATIONS SHOWN ON THE CROSS SECTIONS ARE BASED ON THE APPROXIMATE DEPTH SUPPLIED BY THE UTILITY CO. & SHOULD BE FIELD VERIFIED BY CONTRACTOR

DATE	
BY	
DESIGNED	
DRAWN	
CHECKED	
DATE	
REVISIONS	
NO.	

DATE	
BY	
DESIGNED	
DRAWN	
CHECKED	
DATE	
REVISIONS	
NO.	

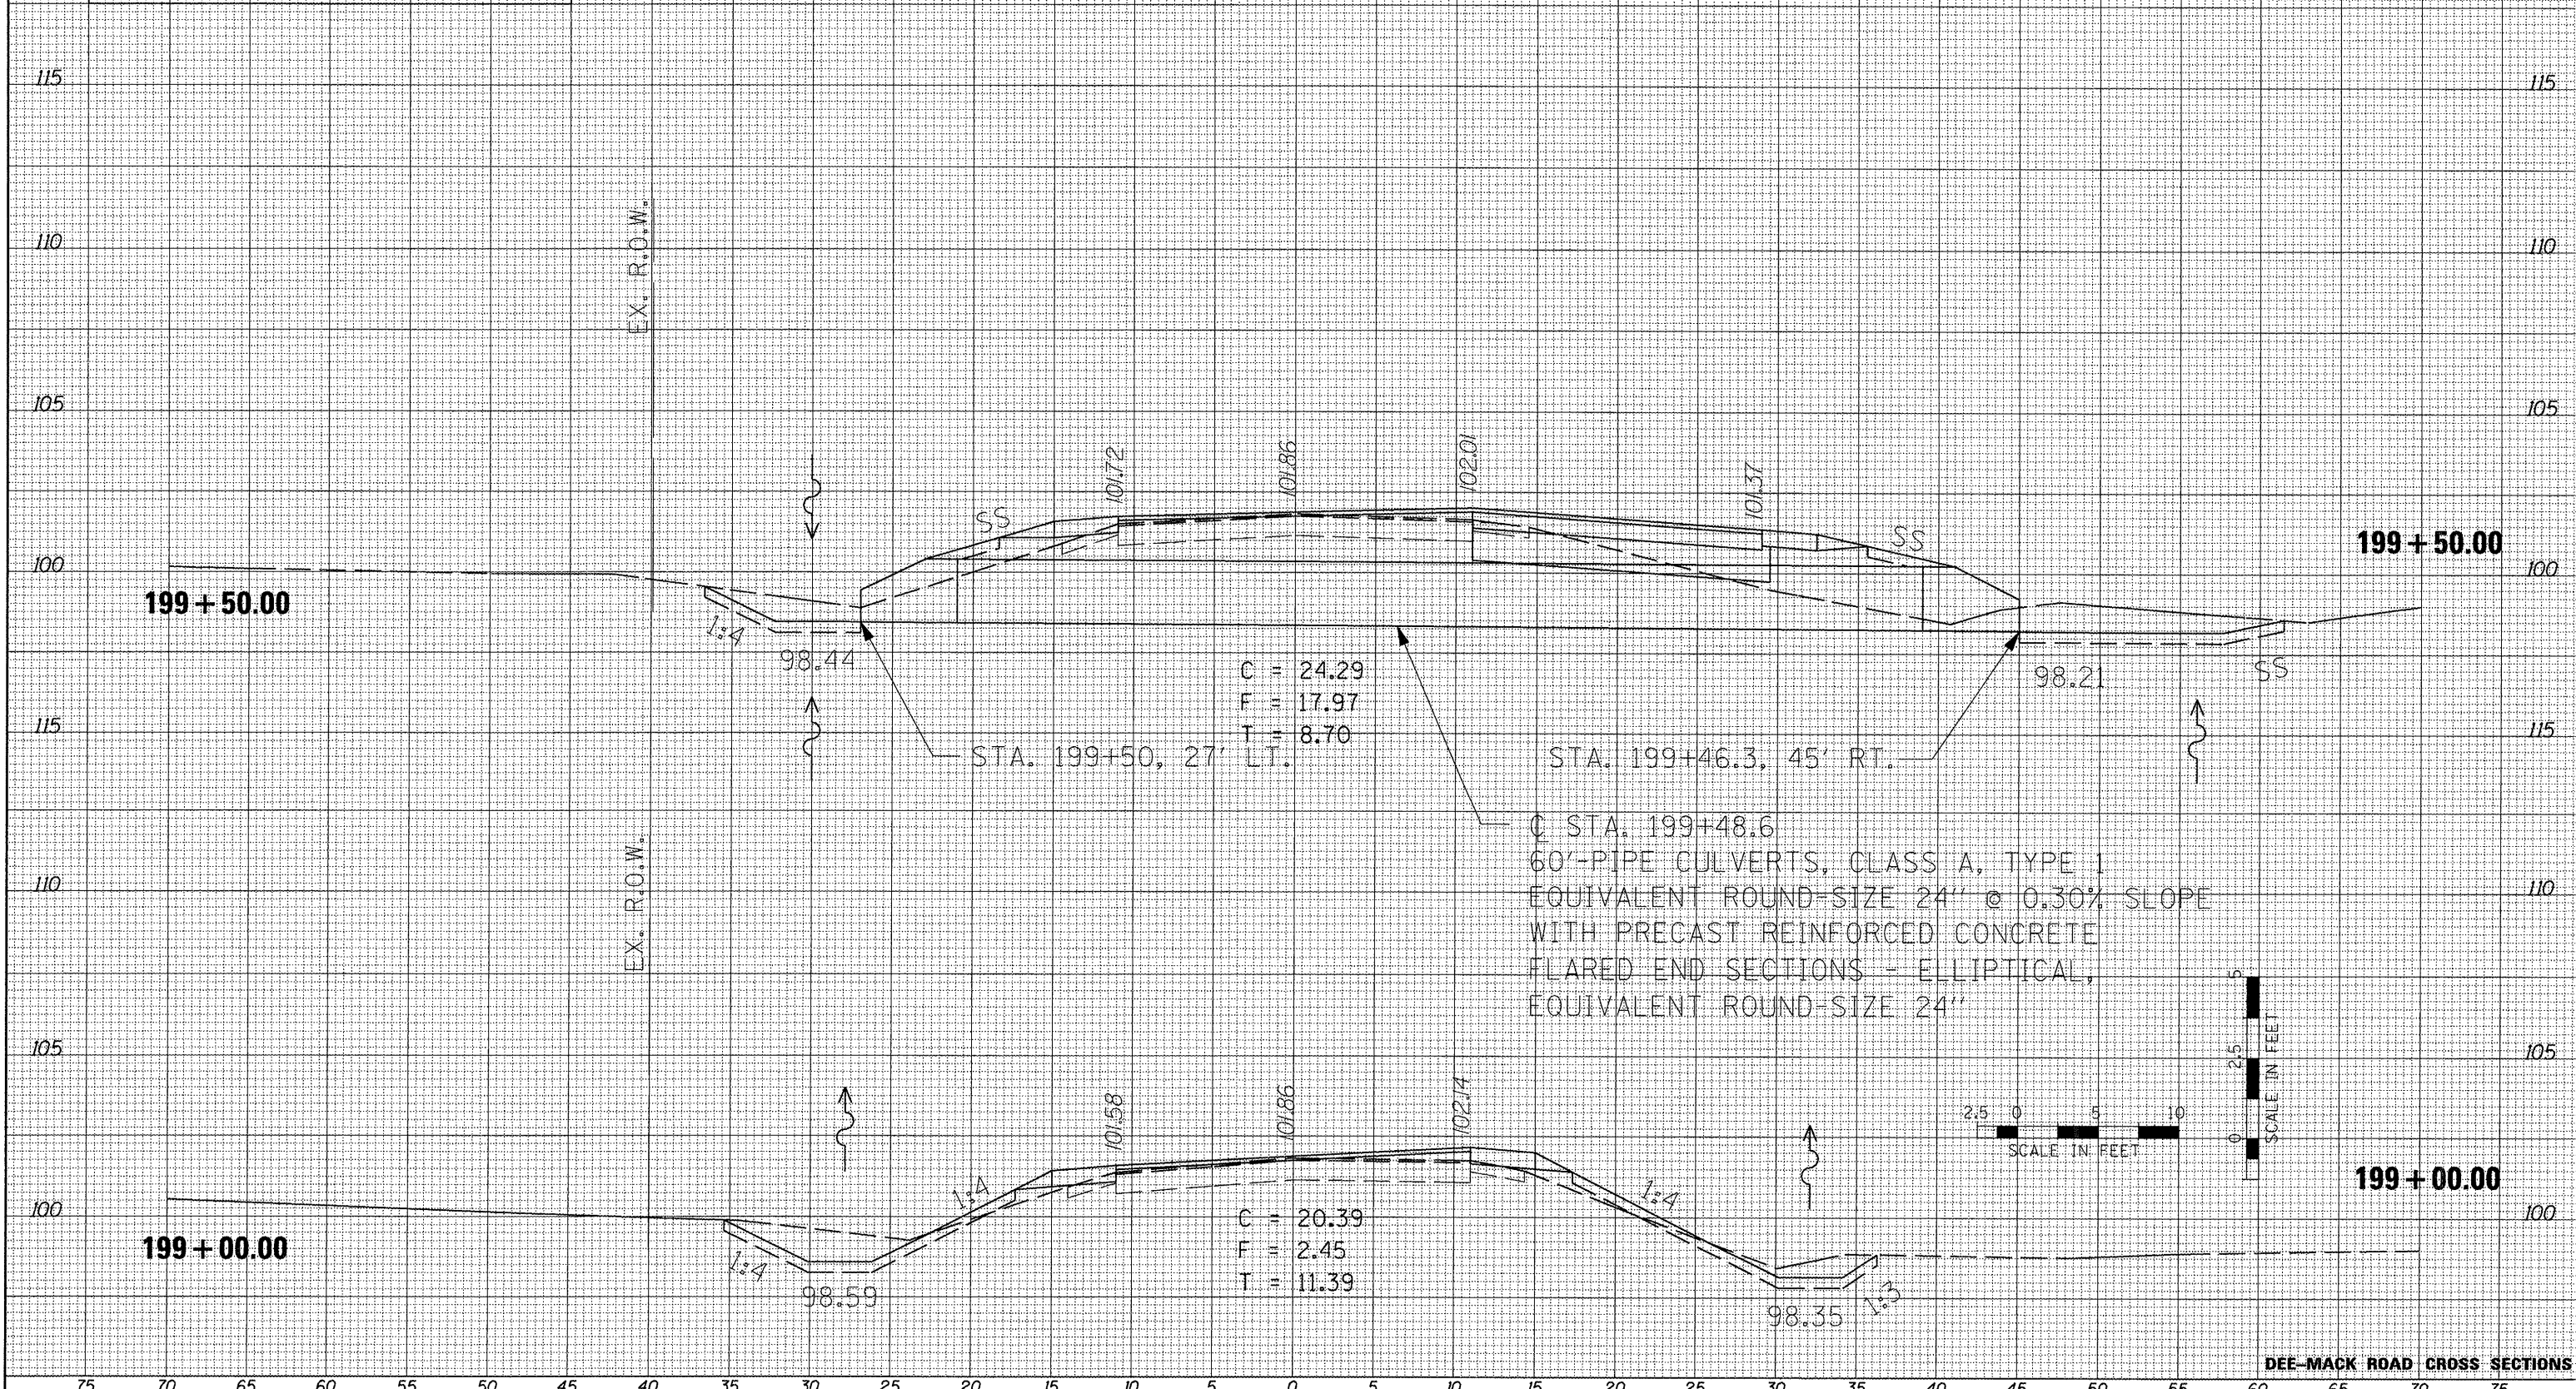

FILE NAME = X:\PROJECTS\200705506\COOPER ROAD\DNM\DEEMACK-COOPER\XS-DEEMACK-SHEETS.DGN	USER NAME = IDOT	DESIGNED -	REVISIONS -	STATE OF ILLINOIS DEPARTMENT OF TRANSPORTATION		TAZEWELL COUNTY DEE-MACK ROAD AND COOPER ROAD INTERSECTION IMPROVEMENTS		F.A.S. RTE 470	SECTION 10-00076-00-RS	COUNTY TAZEWELL	TOTAL SHEETS 38	SHEET NO. 24
PLOT SCALE = 9,9898 "/>												

DEE-MACK ROAD CROSS SECTIONS

ILLINOIS FED. AID PROJECT