


UNLESS ELEVATIONS ARE SHOWN, ALL UTILITY LOCATIONS SHOWN ON THE CROSS SECTIONS ARE BASED ON THE APPROXIMATE DEPTH SUPPLIED BY THE UTILITY CO. & SHOULD BE FIELD VERIFIED BY CONTRACTOR.

DATE	
BY	
FINAL SURVEY	
NOTE BOOK	
NO.	
AREAS CHECKED	

DATE	
BY	
ORIGINAL SURVEY	
NOTE BOOK	
NO.	
AREAS CHECKED	

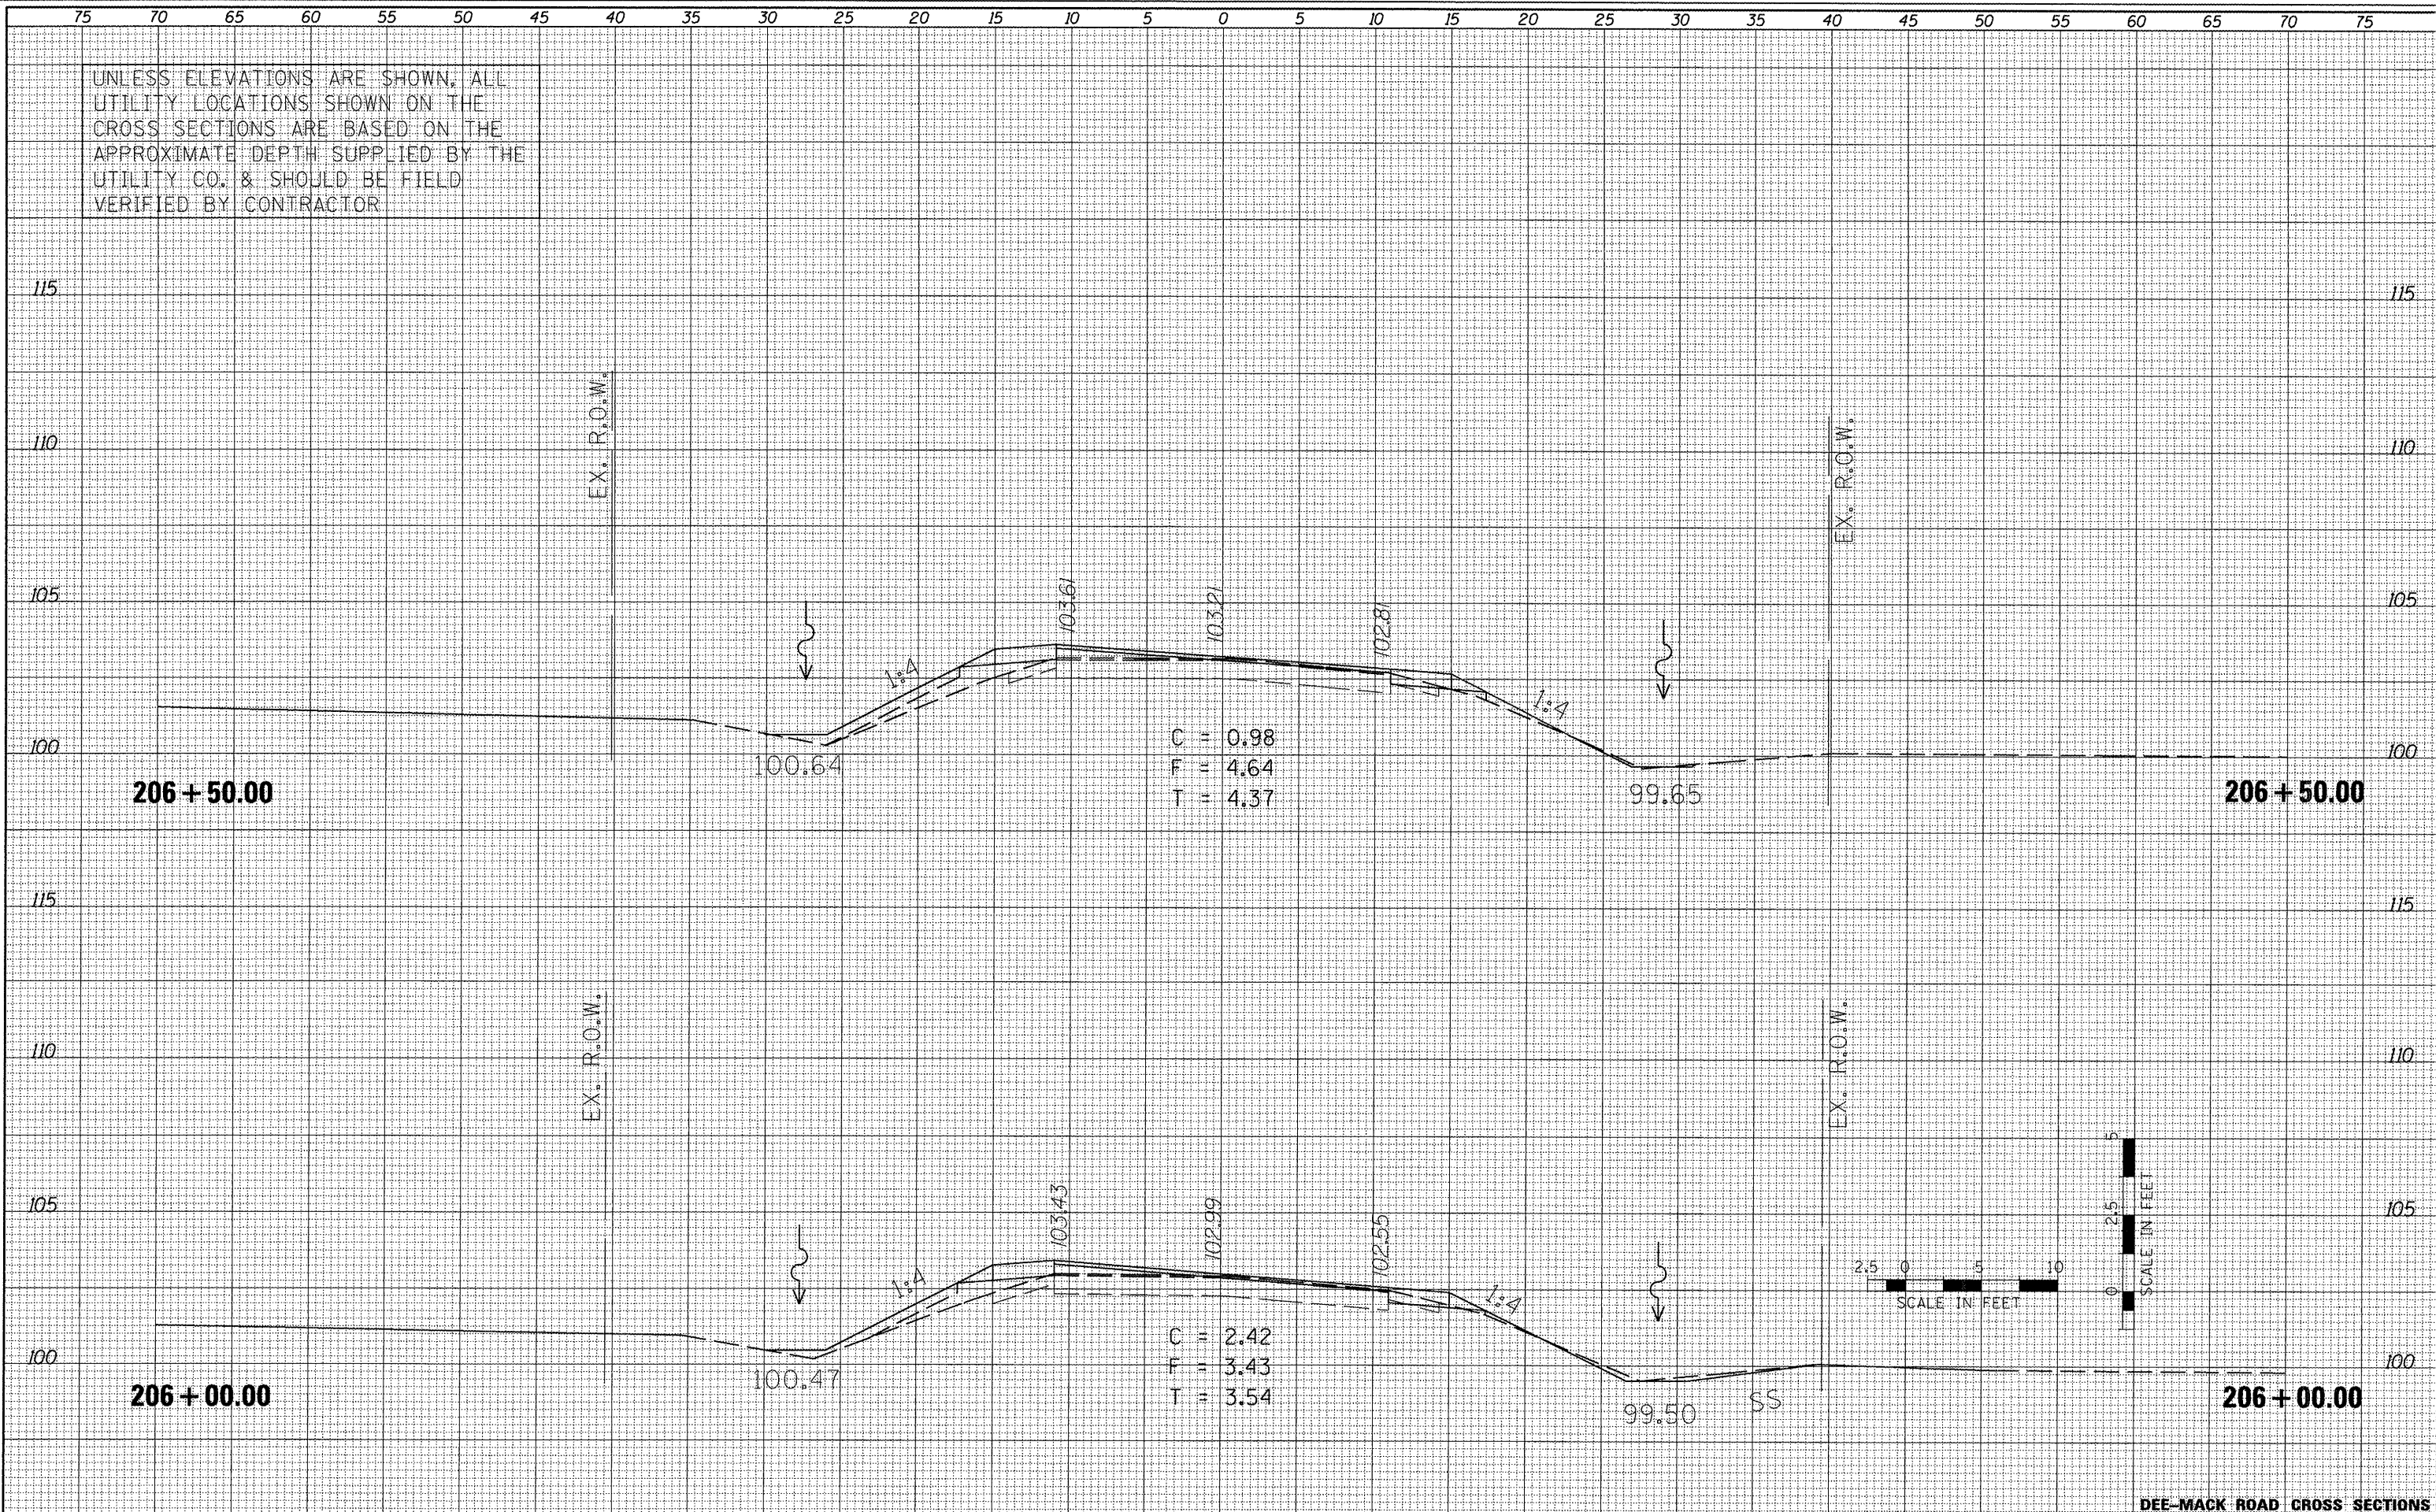

**DEE-MACK ROAD CROSS SECTIONS**

FILE NAME = X:\PROJECTS\200705506\COOPER ROAD\DCM\DEEMACK-COOPER\XS-DEEMACK-SHEETS.DGN

USER NAME = 100T  
 PLOT SCALE = 9.9598" / IN.  
 PLOT DATE = 2/24/2012

DESIGNED -	REVISED -
DRAWN -	REVISED -
CHECKED -	REVISED -
DATE -	REVISED -

**STATE OF ILLINOIS  
 DEPARTMENT OF TRANSPORTATION**

**TAZEWELL COUNTY  
 DEE-MACK ROAD AND COOPER ROAD  
 INTERSECTION IMPROVEMENTS**

SCALE: SHEET NO. OF SHEETS STA. TO STA.

F.A.S. RTE.	SECTION	COUNTY	TOTAL SHEETS	SHEET NO.
470	10-00076-00-RS	TAZEWELL	38	31
CONTRACT NO. 89591			ILLINOIS FED. AID PROJECT	