


UNLESS ELEVATIONS ARE SHOWN, ALL UTILITY LOCATIONS SHOWN ON THE CROSS SECTIONS ARE BASED ON THE APPROXIMATE DEPTH SUPPLIED BY THE UTILITY CO. & SHOULD BE FIELD VERIFIED BY CONTRACTOR

DATE	
BY	
FINAL SURVEY	SURVEYED
NOTE BOOK	PLOTTED
NO.	AREAS CHECKED

DATE	
BY	
ORIGINAL SURVEY	SURVEYED
NOTE BOOK	PLOTTED
NO.	AREAS CHECKED

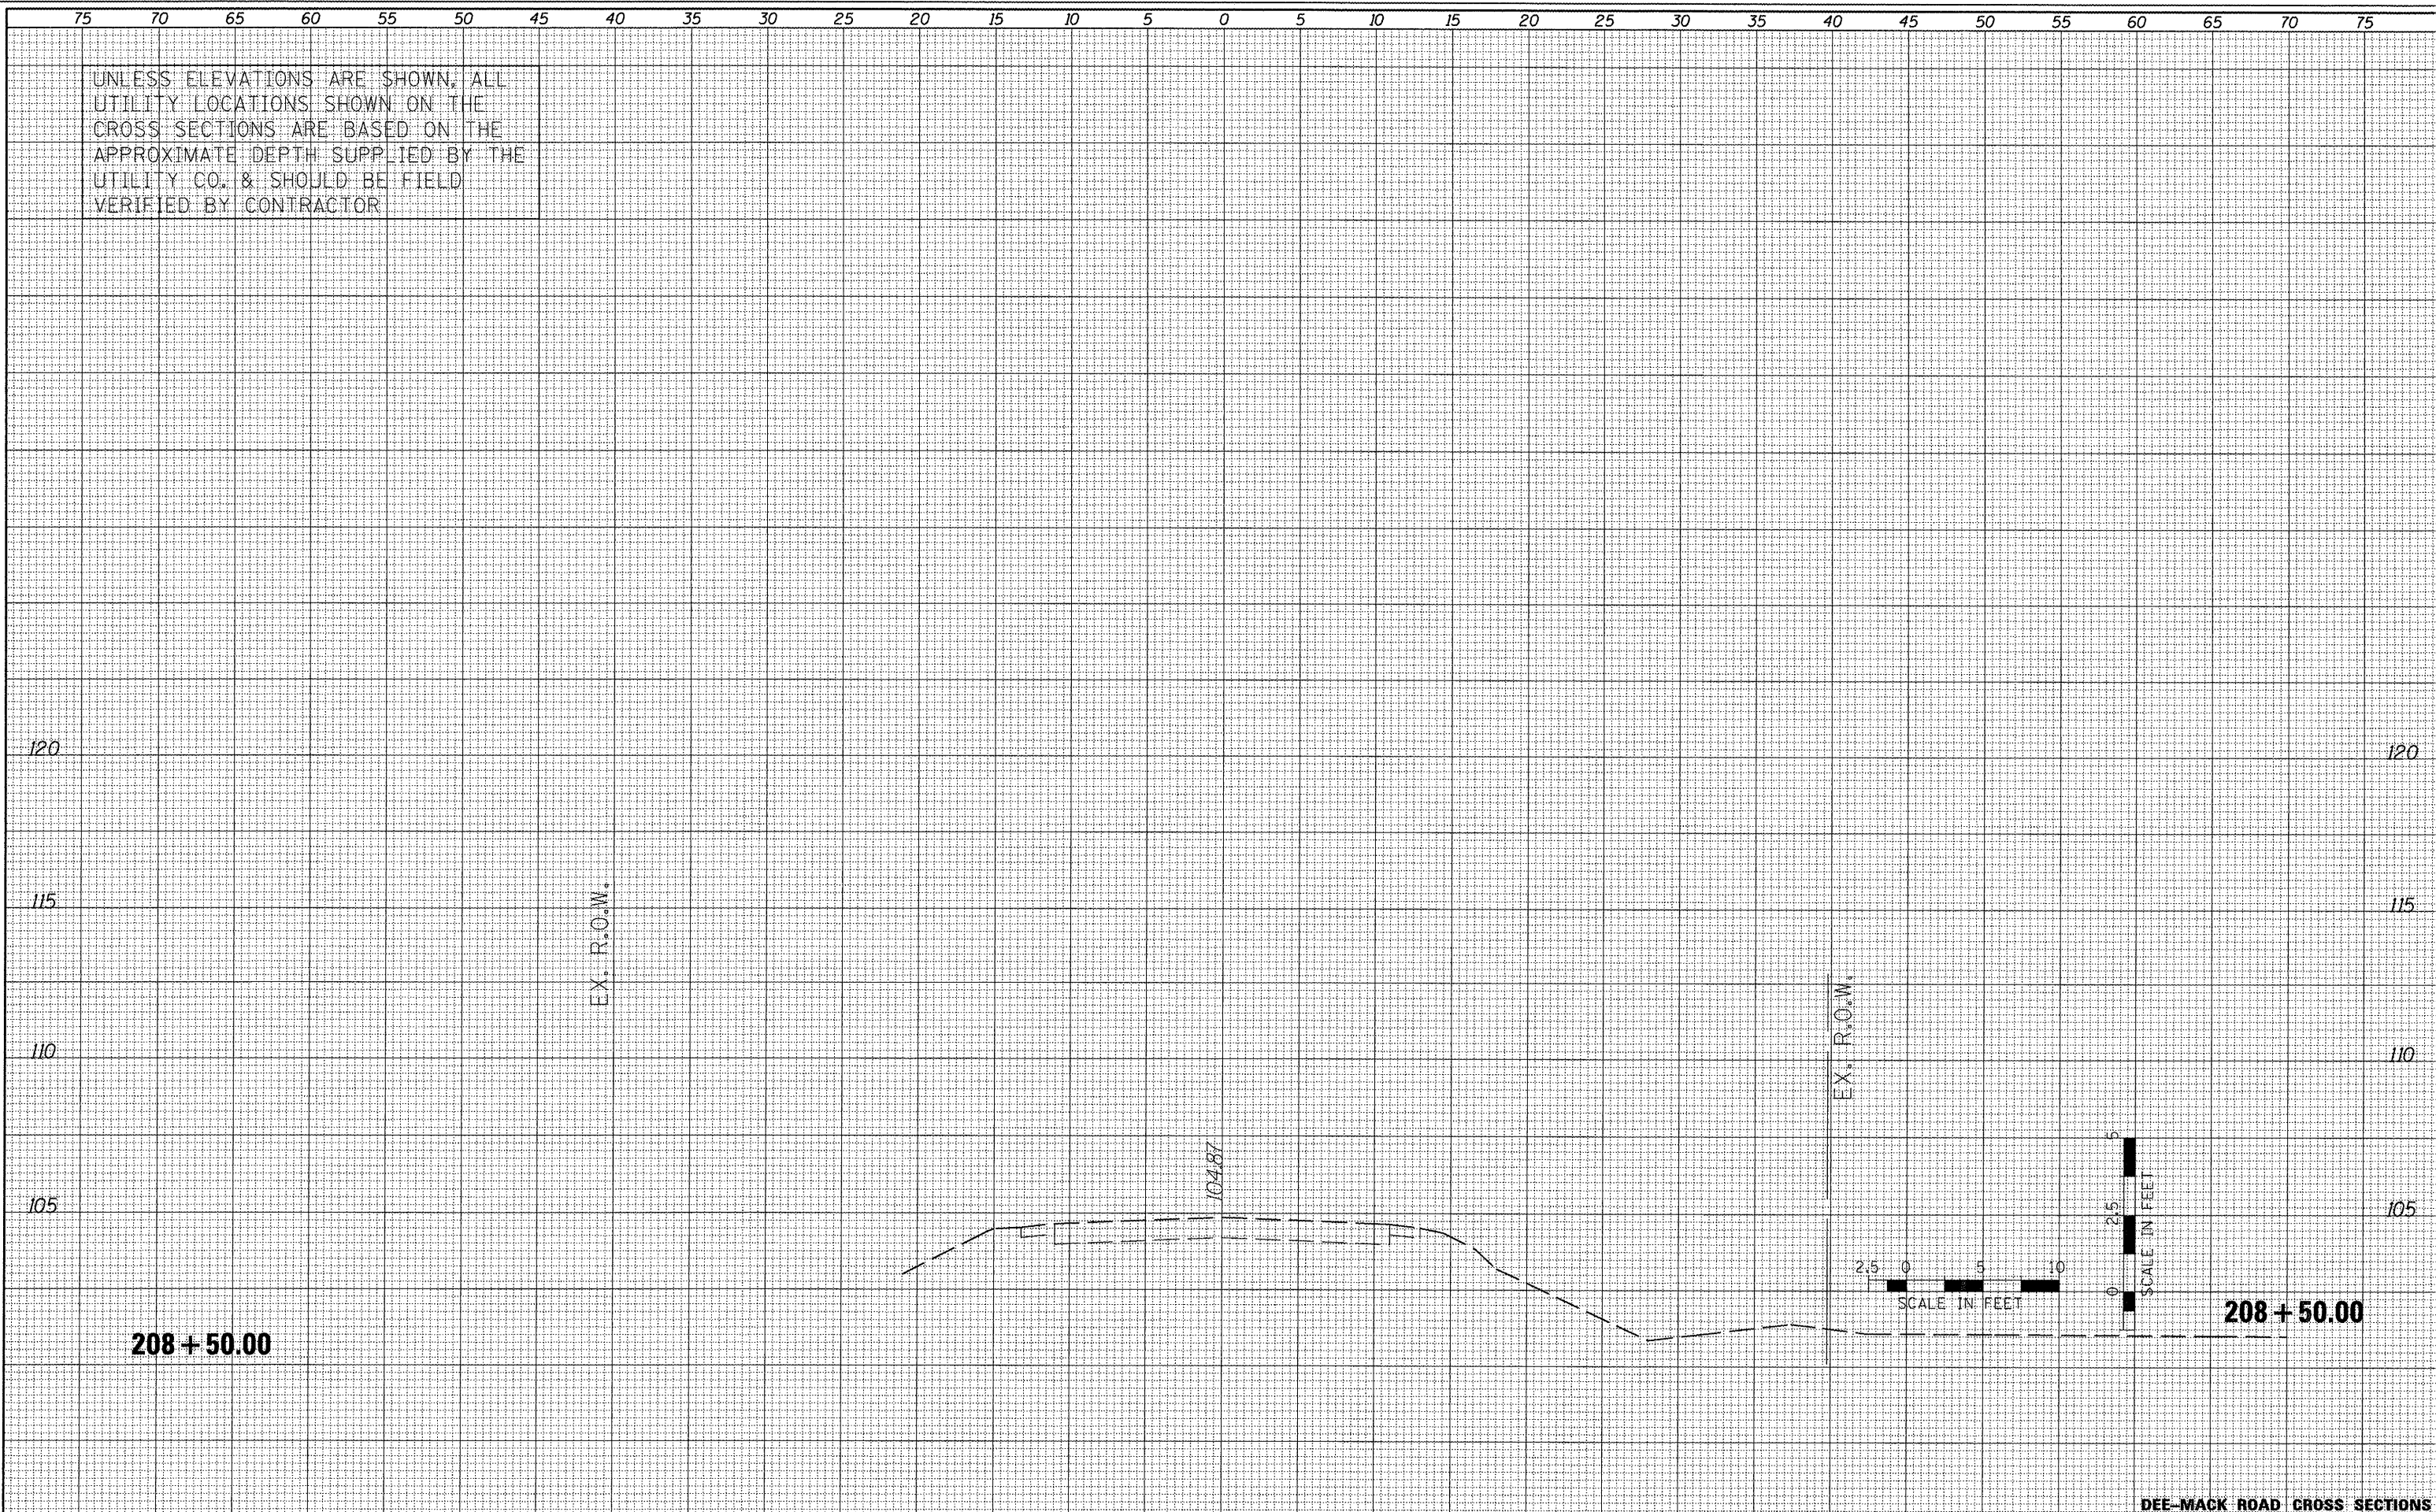

208 + 50.00

208 + 50.00

DEE-MACK ROAD CROSS SECTIONS

FILE NAME - X:\PROJECTS\20070505\COOPER ROAD\00N\DEEMACK-COOPER\XS-DEEMACK-SHEETS.DGN

USER NAME = IDOT  
 PLOT SCALE = 9.9598 ' / IN.  
 PLOT DATE = 2/24/2012

DESIGNED -  
 DRAWN -  
 CHECKED -  
 DATE -

REVISED -  
 REVISED -  
 REVISED -  
 REVISED -

STATE OF ILLINOIS  
 DEPARTMENT OF TRANSPORTATION

TAZEWELL COUNTY  
 DEE-MACK ROAD AND COOPER ROAD  
 INTERSECTION IMPROVEMENTS

SCALE: SHEET NO. OF SHEETS STA. TO STA.

F.A.S. RTE.	SECTION	COUNTY	TOTAL SHEETS	SHEET NO.
470	10-00076-00-RS	TAZEWELL	38	34
CONTRACT NO. 89591			ILLINOIS FED. AID PROJECT	