


UNLESS ELEVATIONS ARE SHOWN, ALL UTILITY LOCATIONS SHOWN ON THE CROSS SECTIONS ARE BASED ON THE APPROXIMATE DEPTH SUPPLIED BY THE UTILITY CO. & SHOULD BE FIELD VERIFIED BY CONTRACTOR




DATE	
BY	
FINAL SURVEY	
SURVEYED	
PLOTTED	
NOTE BOOK	
NO.	
AREAS CHECKED	

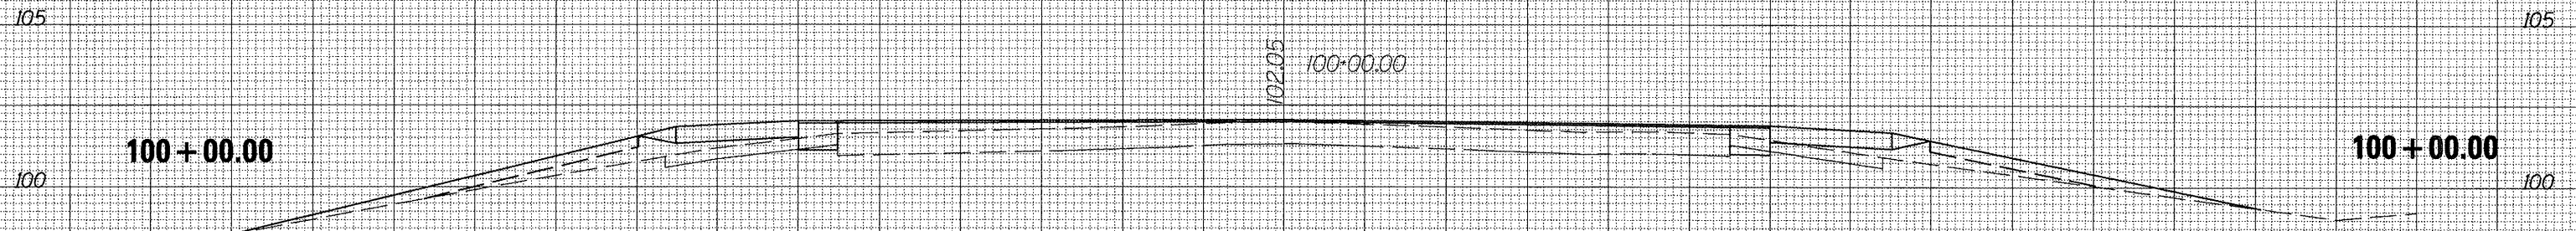

C = 2.38  
F = 9.55  
T = 11.61

DATE	
BY	
ORIGINAL SURVEY	
SURVEYED	
PLOTTED	
NOTE BOOK	
NO.	
AREAS CHECKED	

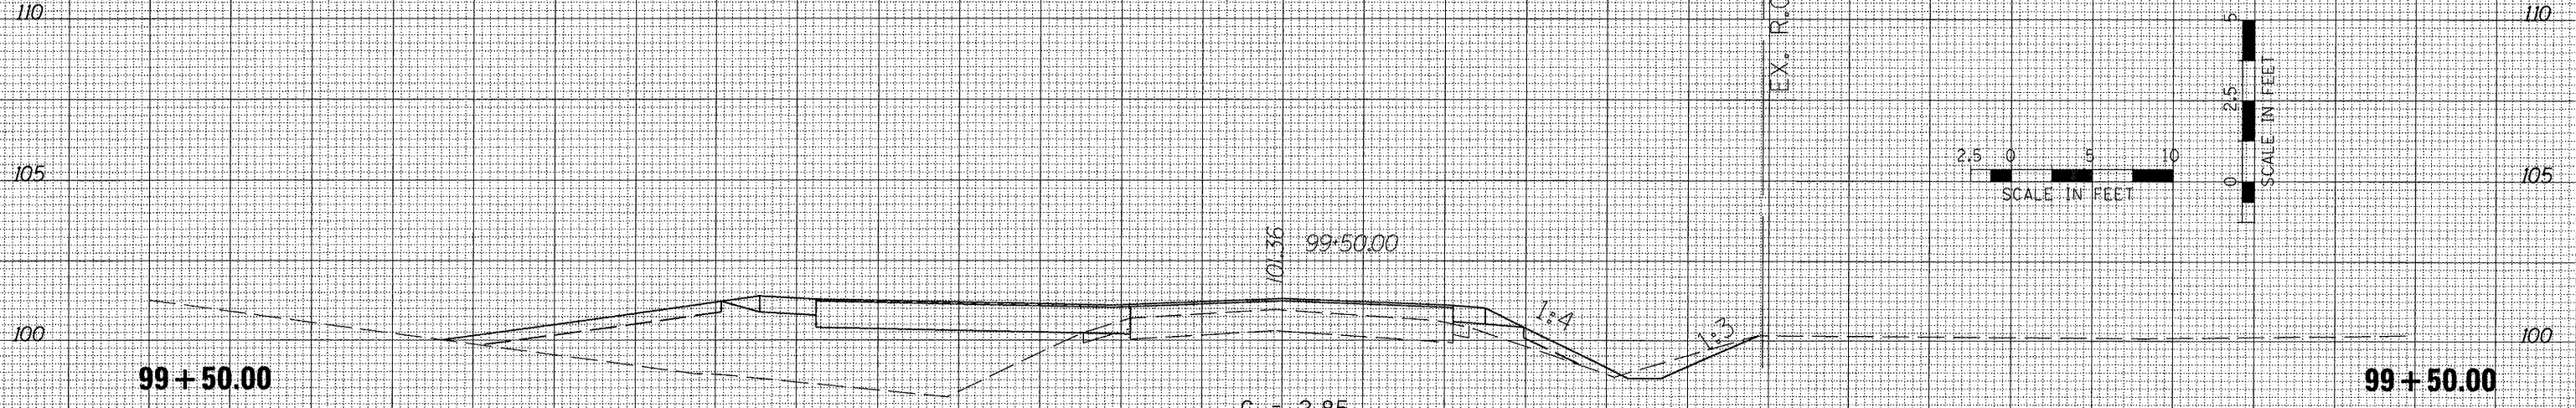

C = 2.85  
F = 54.35  
T = 7.13



COOPER ROAD CROSS SECTIONS

FILE NAME = X:\PROJECTS\20077095906\DN\DEEMACK-COOPER\PLANS-REFS\XS-COOPER-SHEETS.DGN

USER NAME = IDOT  
DESIGNED -  
DRAWN -  
CHECKED -  
DATE -  
PLOT SCALE = 9.9598" / IN.  
PLOT DATE = 2/24/2012

REVISIED -  
REVISIED -  
REVISIED -  
REVISIED -

STATE OF ILLINOIS  
DEPARTMENT OF TRANSPORTATION

TAZEWELL COUNTY  
DEE-MACK ROAD AND COOPER ROAD  
INTERSECTION IMPROVEMENTS  
SCALE: SHEET NO. OF SHEETS STA. TO STA.

F.A.S. RTE.	SECTION	COUNTY	TOTAL SHEETS	SHEET NO.
470	10-00076-00-RS	TAZEWELL	38	36
CONTRACT NO. 89591			ILLINOIS FED. AID PROJECT	