
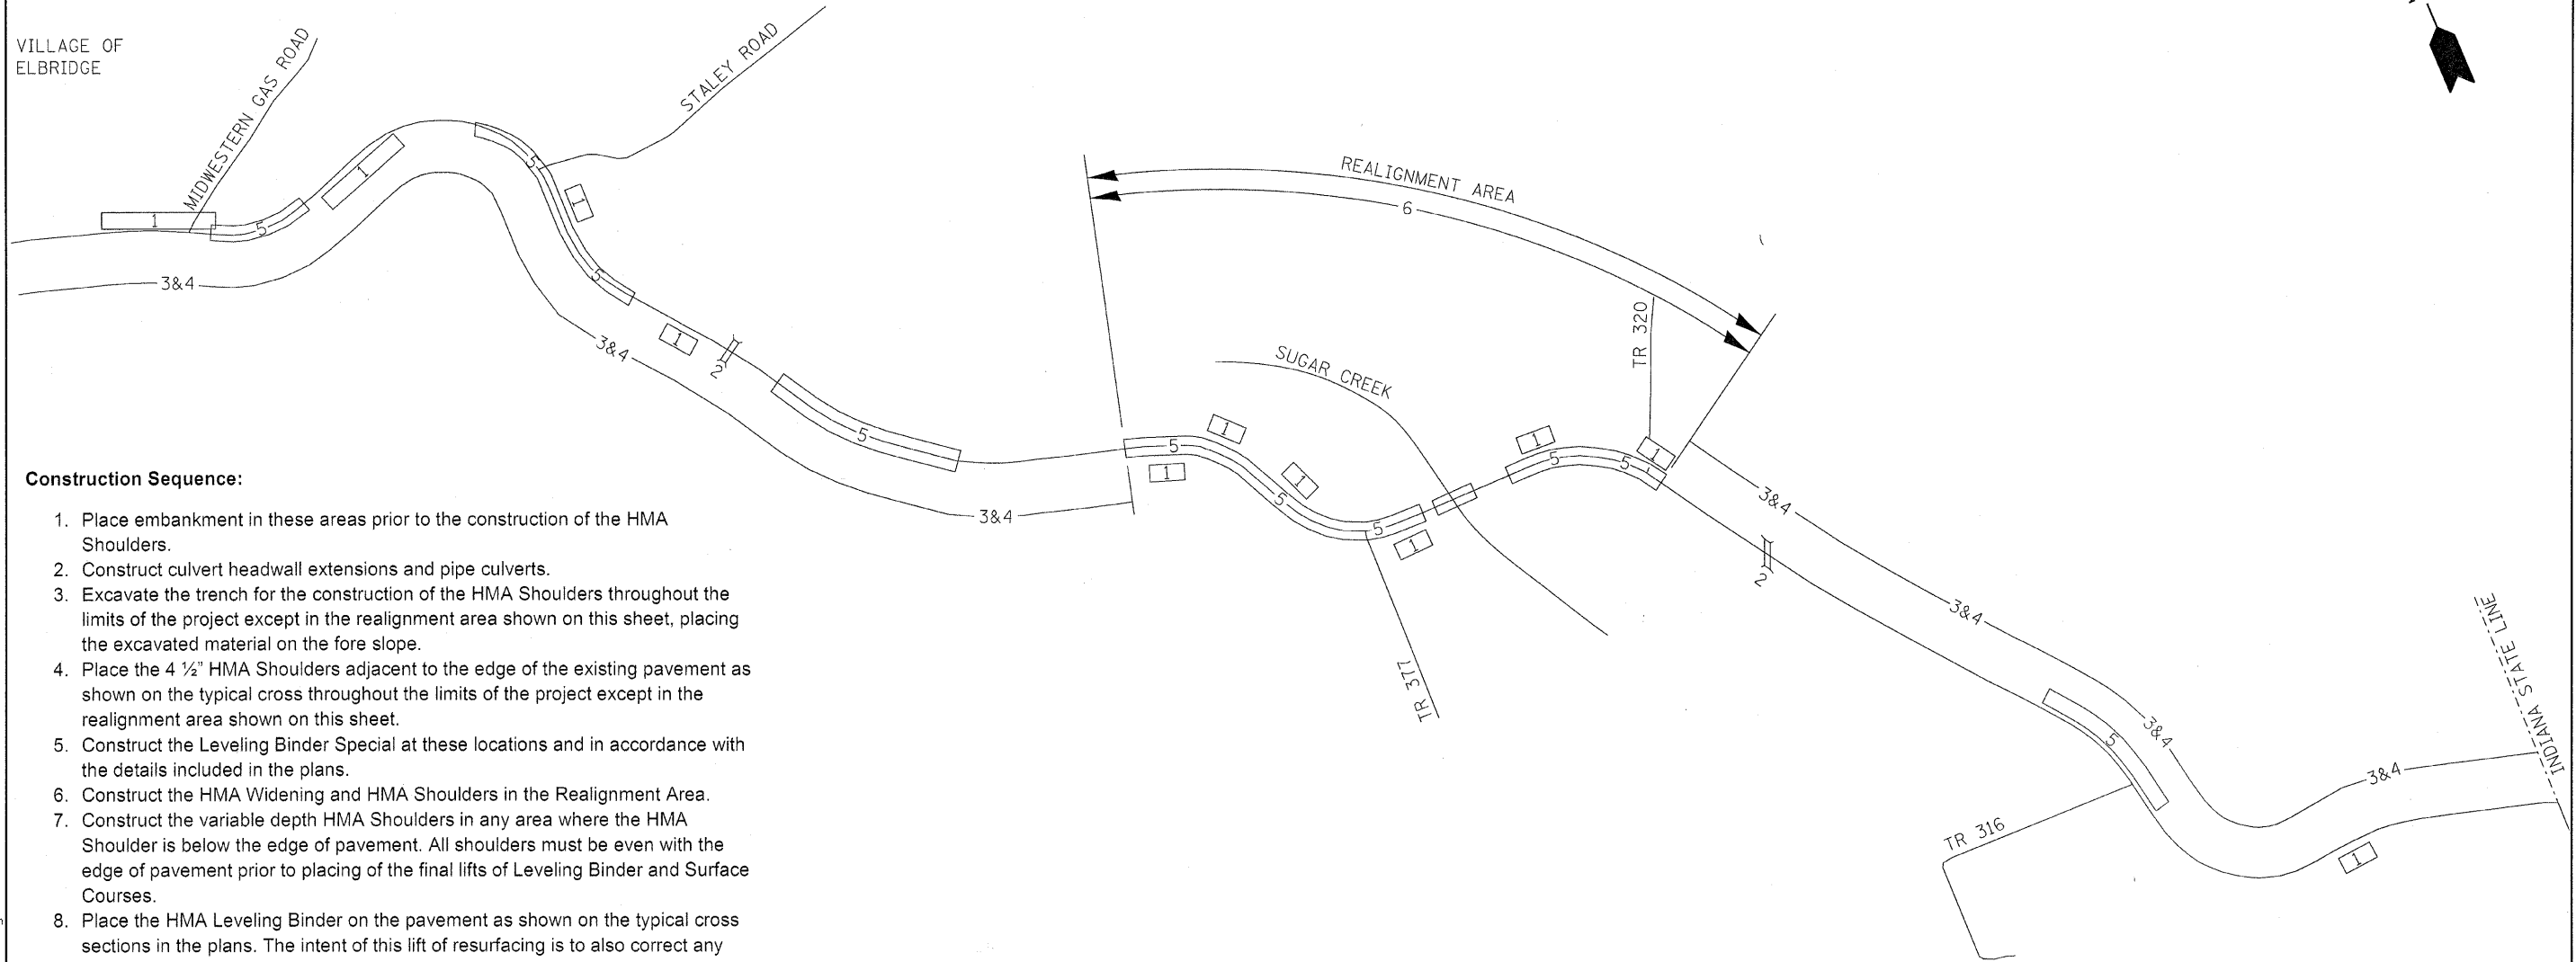


# CONSTRUCTION SEQUENCE

ROUTE	SECTION	COUNTY	TOTAL SHEETS	SHEET NO.
FAS 680	10-00101-00-SP	EDGAR	132	4
EDGAR COUNTY, ILLINOIS		FED. AID PROJECT		

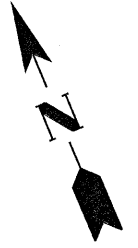

**Construction Sequence:**

1. Place embankment in these areas prior to the construction of the HMA Shoulders.
2. Construct culvert headwall extensions and pipe culverts.
3. Excavate the trench for the construction of the HMA Shoulders throughout the limits of the project except in the realignment area shown on this sheet, placing the excavated material on the fore slope.
4. Place the 4 1/2" HMA Shoulders adjacent to the edge of the existing pavement as shown on the typical cross throughout the limits of the project except in the realignment area shown on this sheet.
5. Construct the Leveling Binder Special at these locations and in accordance with the details included in the plans.
6. Construct the HMA Widening and HMA Shoulders in the Realignment Area.
7. Construct the variable depth HMA Shoulders in any area where the HMA Shoulder is below the edge of pavement. All shoulders must be even with the edge of pavement prior to placing of the final lifts of Leveling Binder and Surface Courses.
8. Place the HMA Leveling Binder on the pavement as shown on the typical cross sections in the plans. The intent of this lift of resurfacing is to also correct any longitudinal and transverse variations that may exist in the pavement. The typical cross section shows that this course will be constructed as 1" at the centerline and edge of pavement. Adjustments in the thickness of this lift may be necessary to correct surface variations in the existing pavement structure.
9. Place the HMA Surface Course on the pavement as shown on the typical cross sections.
10. Construct the top lift of the HMA Shoulders to bring the shoulders to the top of the resurfaced pavement throughout the limits of the project.
11. Construct the Shoulder Rumble Strips as shown in the plans and in accordance with the Special Provisions of this contract.
12. Construct the Centerline Rumble Strips as shown in the plans and in accordance with the Special Provisions of this contract.
13. Place the permanent Paint Pavement Markings and Raised Reflective Pavement Markers as shown on the details in the plans.

PLOT DATE :1/19/2012 FILE NAME = 110330-ahh-constr-uc-tion-sequence.dgn



**EDGAR COUNTY  
HIGHWAY DEPARTMENT**