


EXISTING TYPICAL CROSS SECTIONS

ROUTE	SECTION	COUNTY	TOTAL SHEETS	SHEET NO.
FAS 680 (CH 4)	10-00101-00-SP	EDGAR	132	8
ILLINOIS CONTRACT NO. 91467				

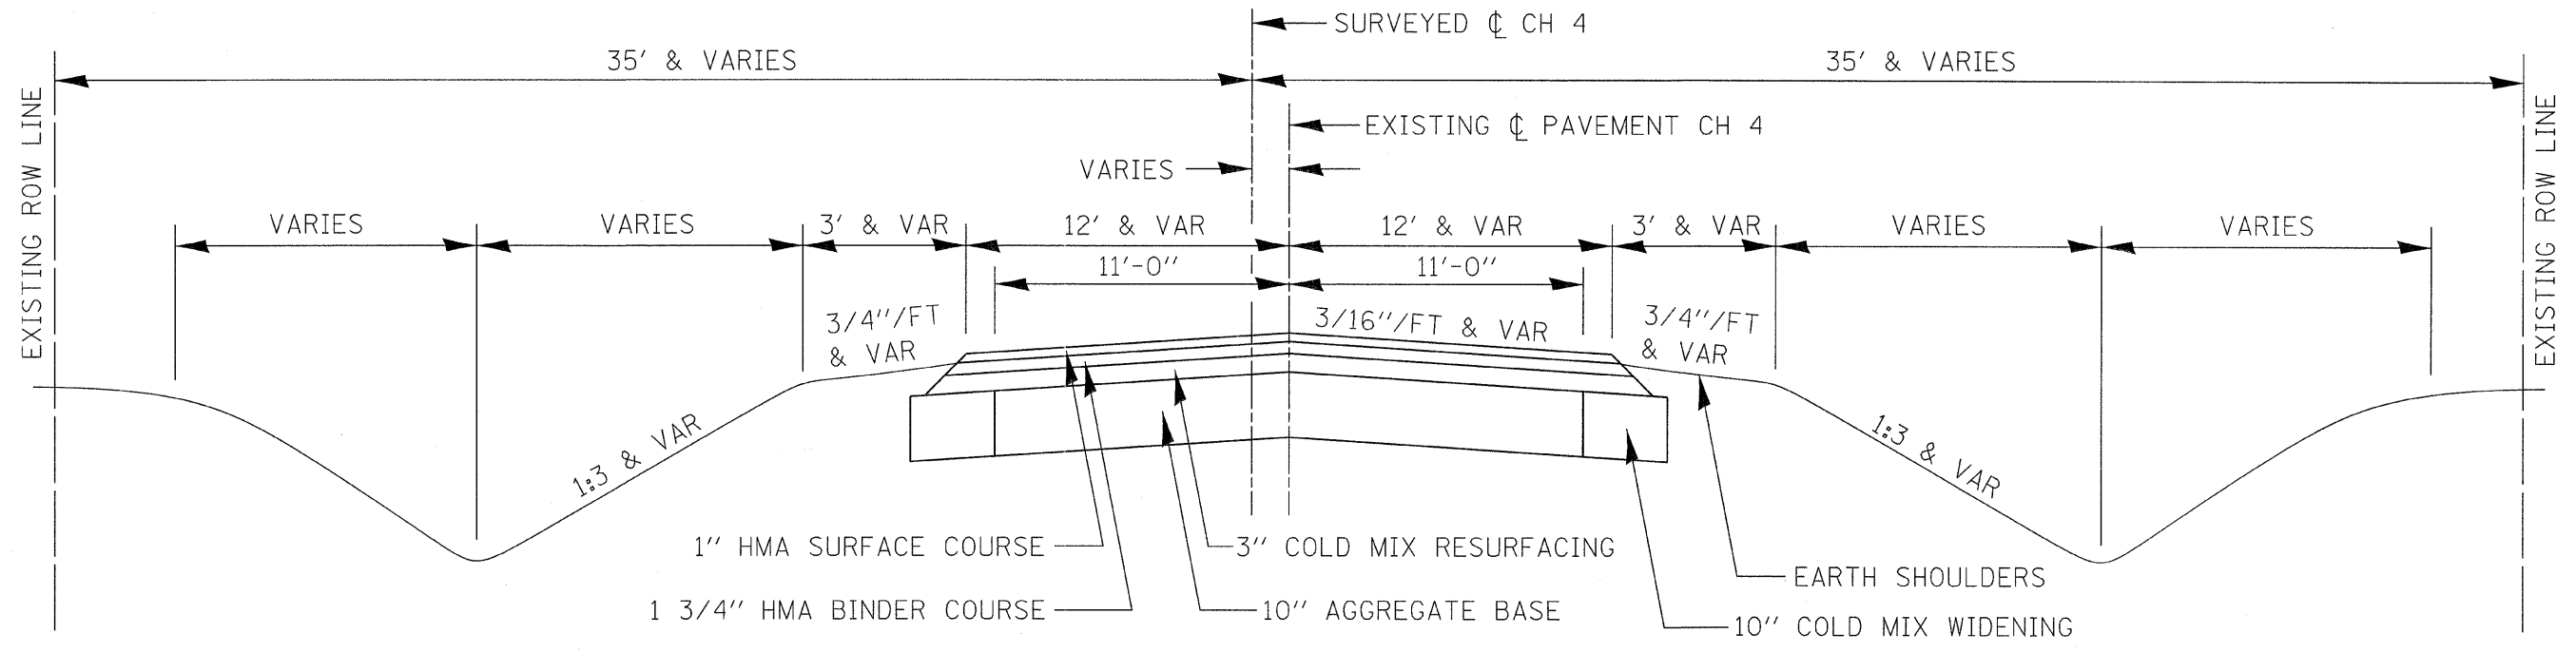

- STATION 0+00.00 TO STATION 4+58.78
- STATION 20+41.22 TO STATION 22+91.54
- STATION 48+36.74 TO STATION 52+52.19
- STATION 58+56.44 TO STATION 59+51.43
- STATION 68+05.59 TO STATION 68+52.47
- STATION 76+99.46 TO STATION 83+56.12
- STATION 92+19.12 TO STATION 92+93.14
- STATION 107+15.36 TO STATION 109+70.55
- STATION 121+20.17 TO STATION 148+86.42
- STATION 157+87.72 TO STATION 158+16.37
- STATION 179+64.69 TO STATION 187+38.79

PLOT DATE: 1/19/2012 FILE NAME: 110330-sh-t-typical.dgn