


EXISTING TYPICAL CROSS SECTIONS

ROUTE	SECTION	COUNTY	TOTAL SHEETS	SHEET NO.
FAS 680 (CH 4)	10-00101-00-SP	EDGAR	132	9
ILLINOIS CONTRACT NO. 91467				

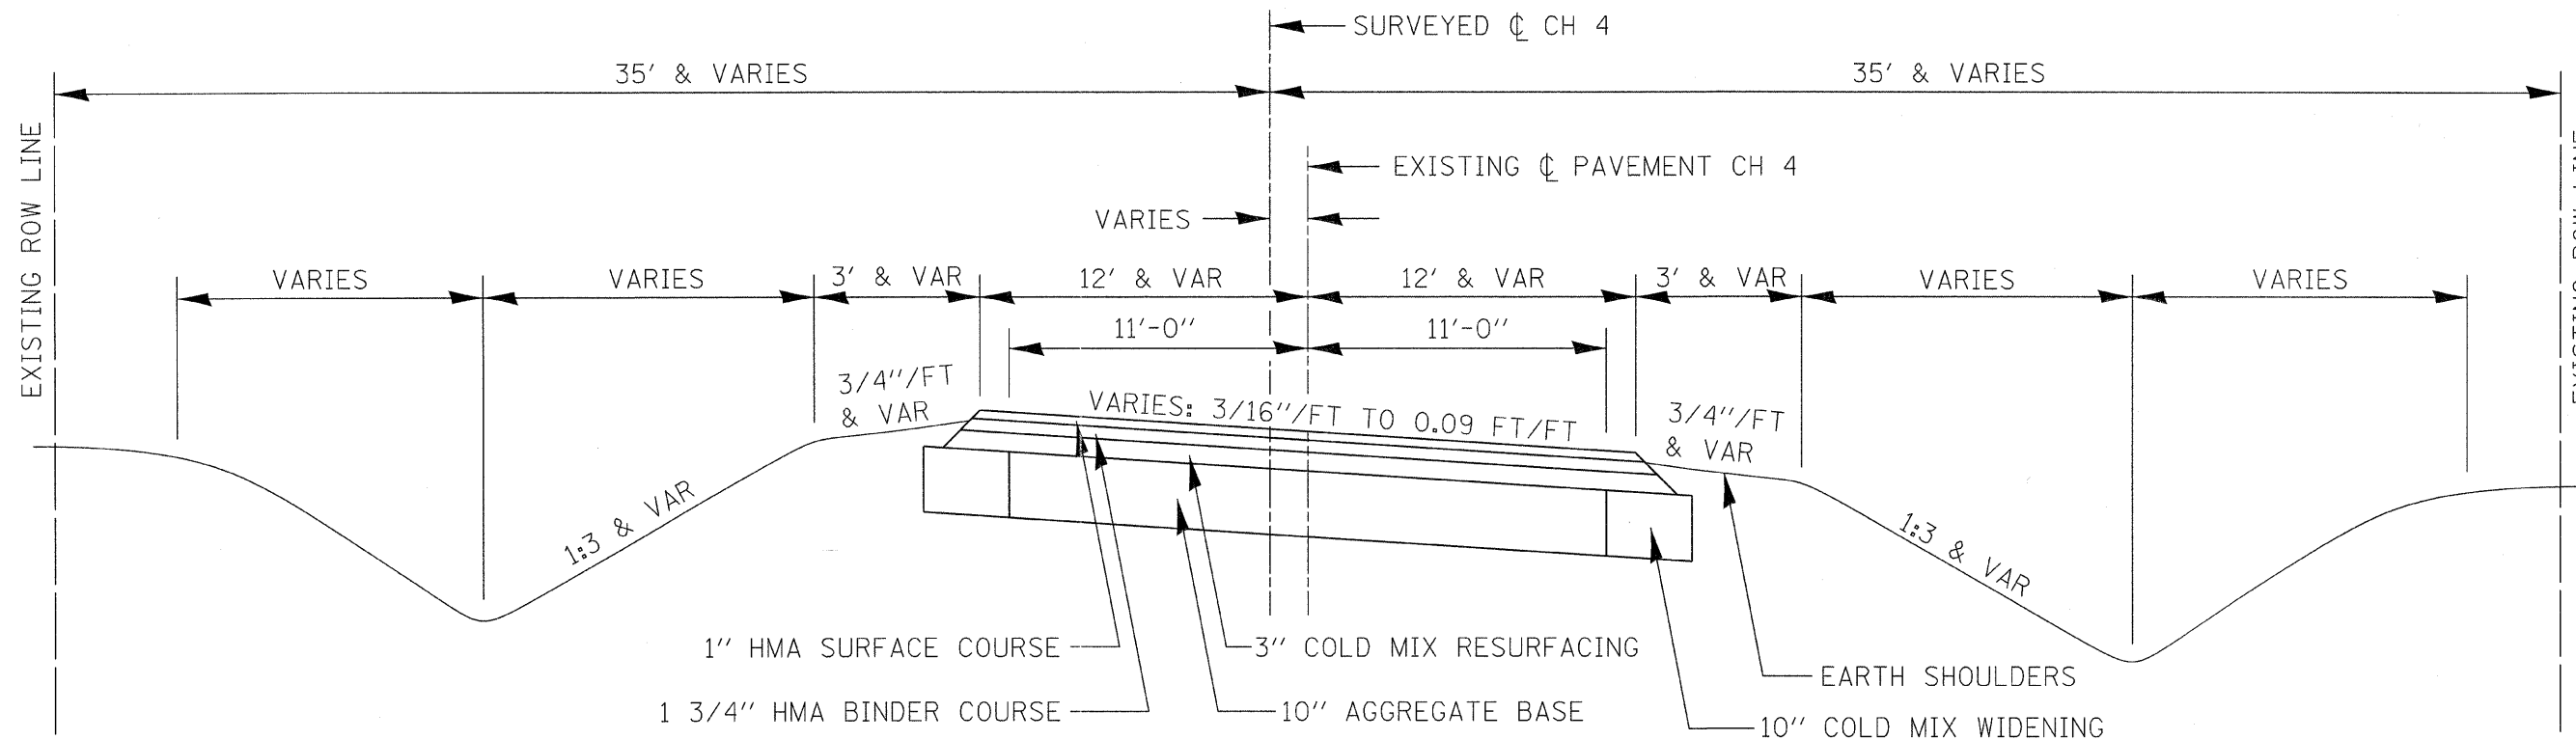

STATION 4+58.78 TO STATION 20+41.22
 STATION 22+91.54 TO STATION 48+36.74
 STATION 52+52.19 TO STATION 58+56.44
 STATION 59+51.43 TO STATION 68+05.59
 STATION 68+52.47 TO STATION 76+99.46
 STATION 83+56.12 TO STATION 92+19.12
 STATION 92+93.14 TO STATION 101+40.72
 STATION 109+70.55 TO STATION 121+20.17 *
 STATION 148+86.42 TO STATION 157+87.72
 STATION 158+16.37 TO STATION 179+64.69

* STATION EQUATION:
 STA. 119+64.99 BK = STA. 119+63.42 AH

PLOT DATE : 1/19/2012 FILE NAME = I10330-sht-typical.s.dgn



**EDGAR COUNTY
HIGHWAY DEPARTMENT**