
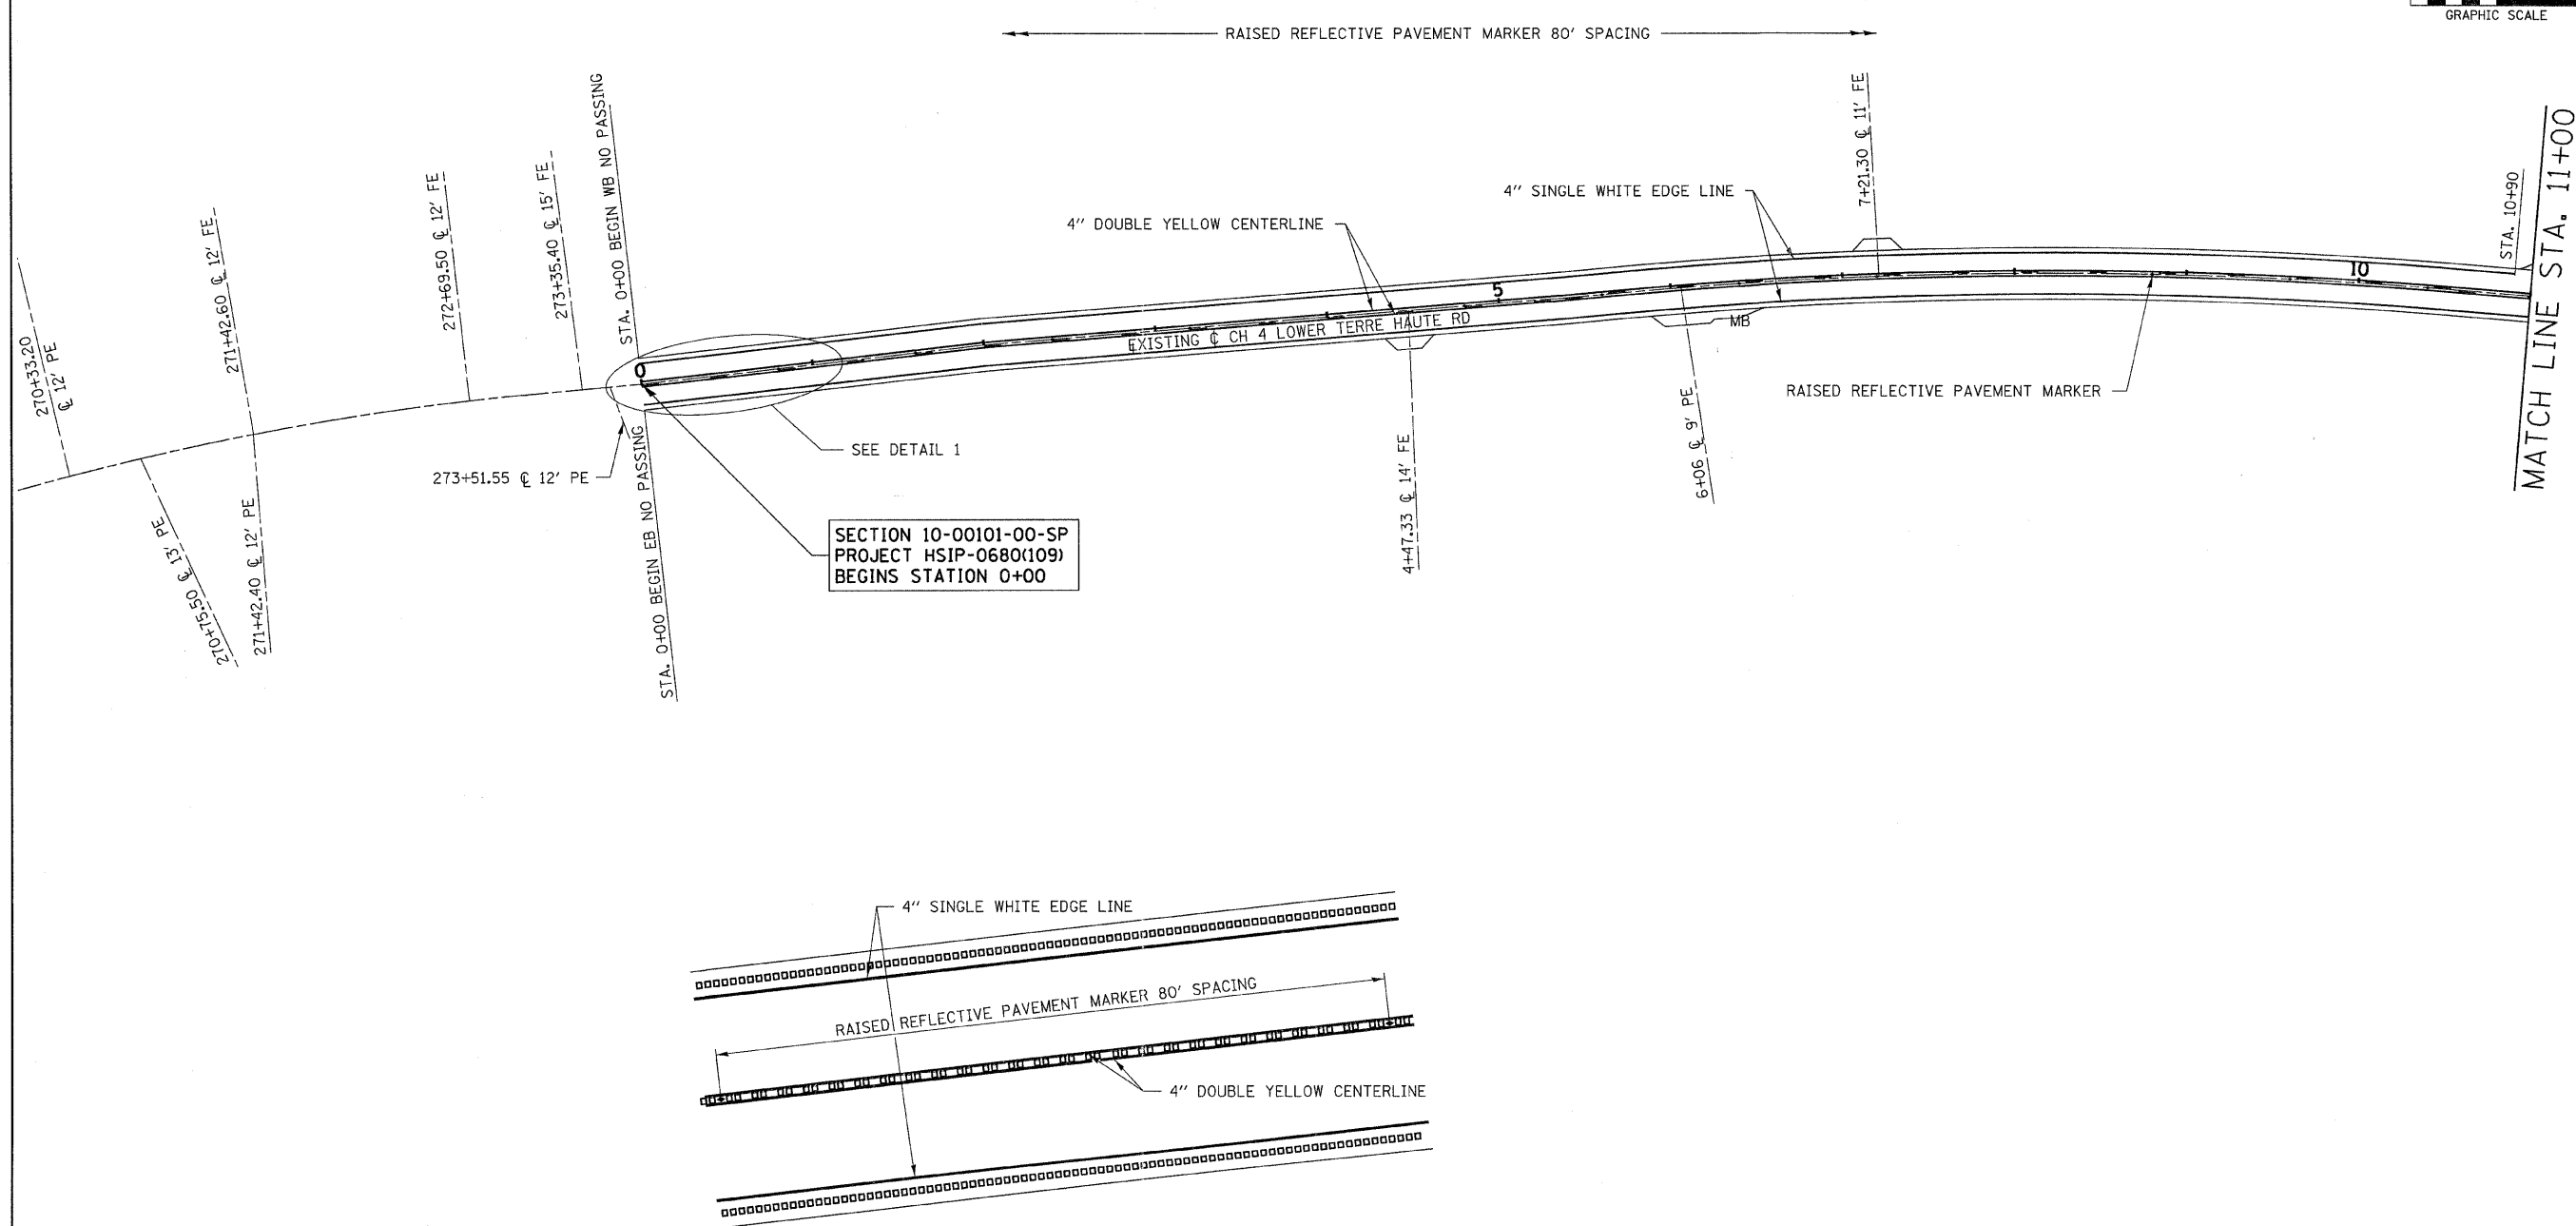



SECTION 1, T.12N., R.11W., 2nd P.M.

F.A.S.	SECTION	COUNTY	TOTAL SHEETS	SHEET NO.
680	10-00101-00-SP	EDGAR	132	35

EDGAR COUNTY, ILLINOIS CONTRACT NO. 91467

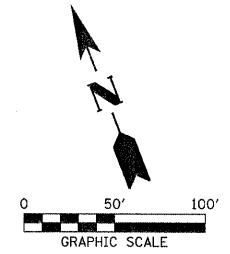

SECTION 10-00101-00-SP
PROJECT HSIP-0680(109)
BEGINS STATION 0+00

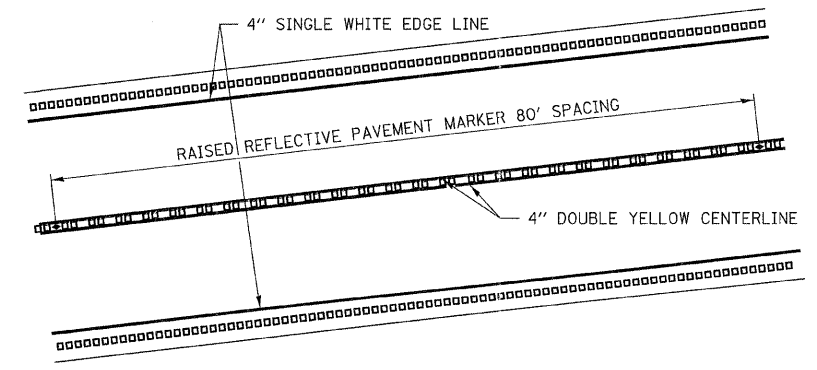

DETAIL 1

FILE NAME = 110330-shr-pvmtrk.dgn
PLOT DATE = 1/19/2012
SCALE: 1" = 50'



SECTION 1, T.12N., R.11W., 2nd P.M.

PAVEMENT MARKING SHEETS