

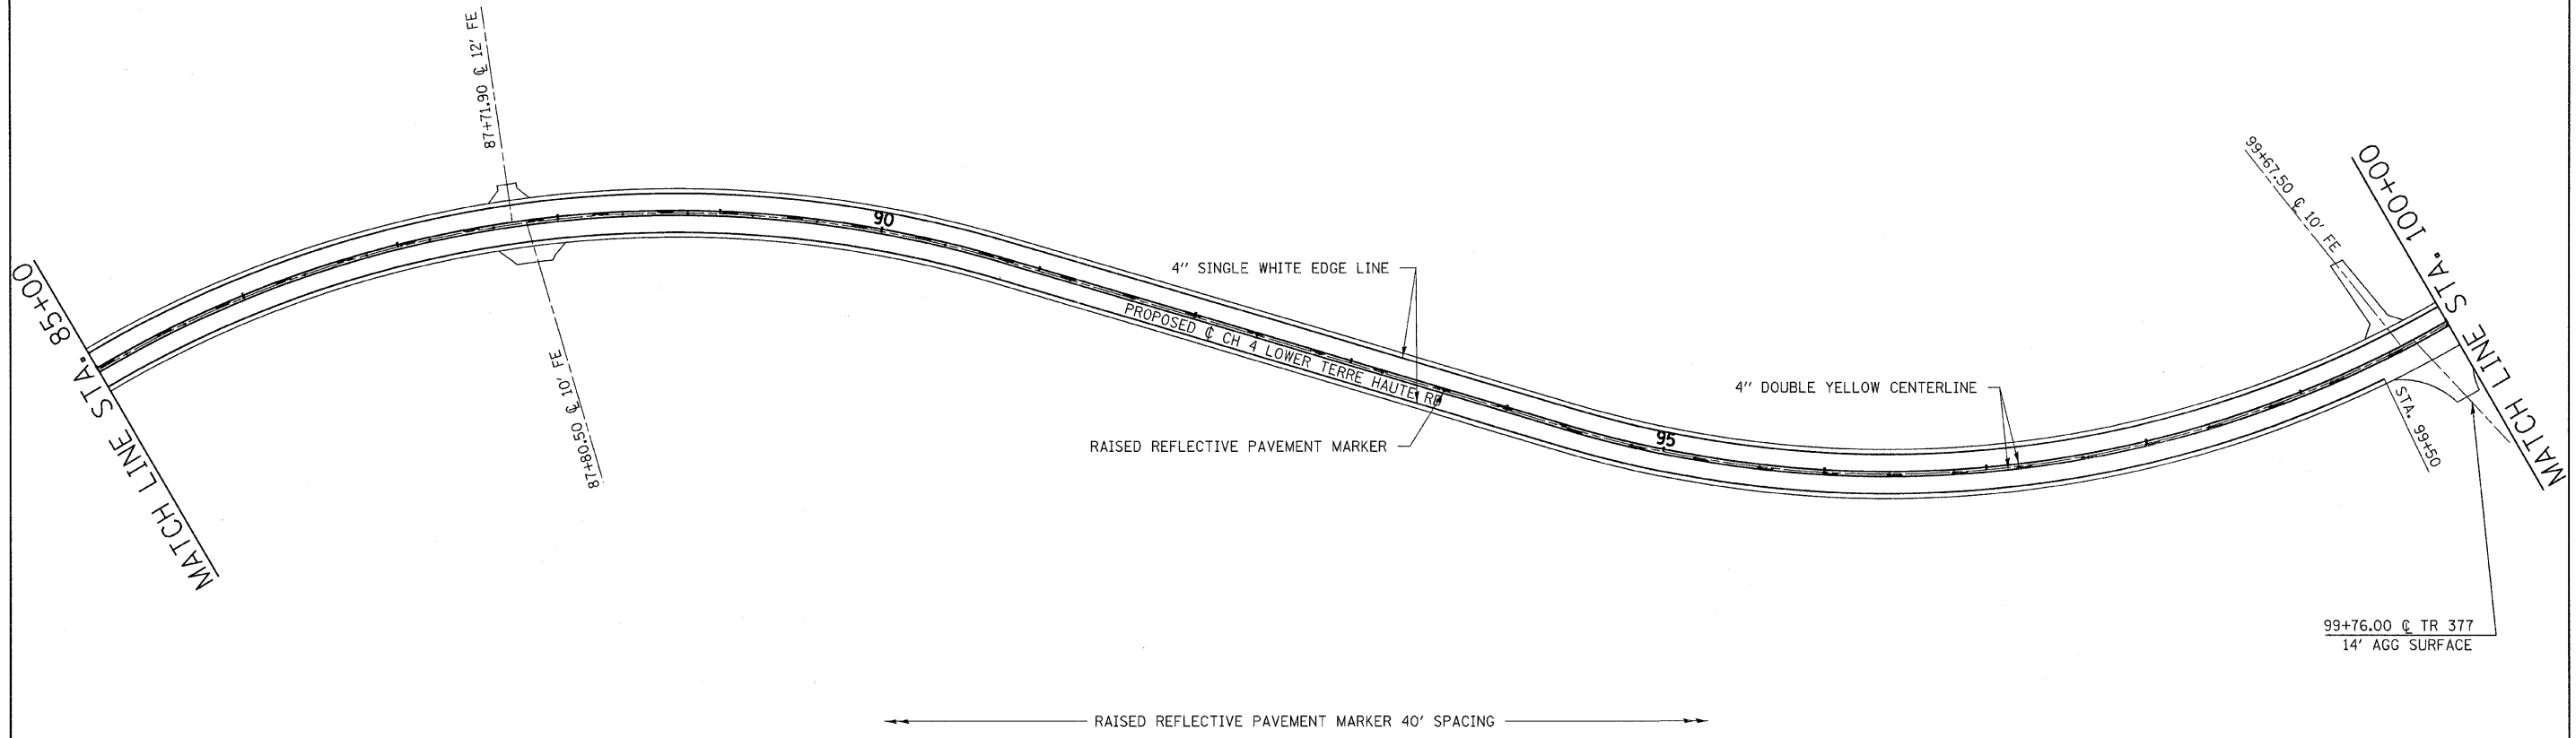


SECTION 7, T.12N., R.10W., 2nd P.M.

F.A.S.	SECTION	COUNTY	TOTAL SHEETS	SHEET NO.
680	10-00101-00-SP	EDGAR	132	41
EDGAR COUNTY, ILLINOIS		CONTRACT NO. 91467		

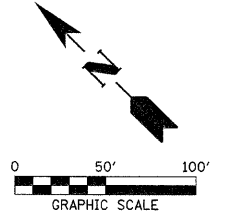

FILE NAME =
110330-sht-pvmtmk.dgn
PLOT DATE = 1/19/2012
SCALE: 1" = 50'

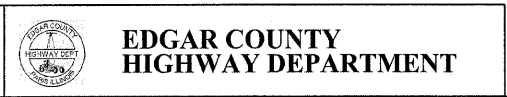

**EDGAR COUNTY
HIGHWAY DEPARTMENT**

SECTION 7, T.12N., R.10W., 2nd P.M.

PAVEMENT MARKING SHEETS