




SECTION 8, T.12N., R.10W., 2nd P.M.

F.A.S.	SECTION	COUNTY	TOTAL SHEETS	SHEET NO.
680	10-00101-00-SP	EDGAR	132	42
EDGAR COUNTY, ILLINOIS		CONTRACT NO. 91467		

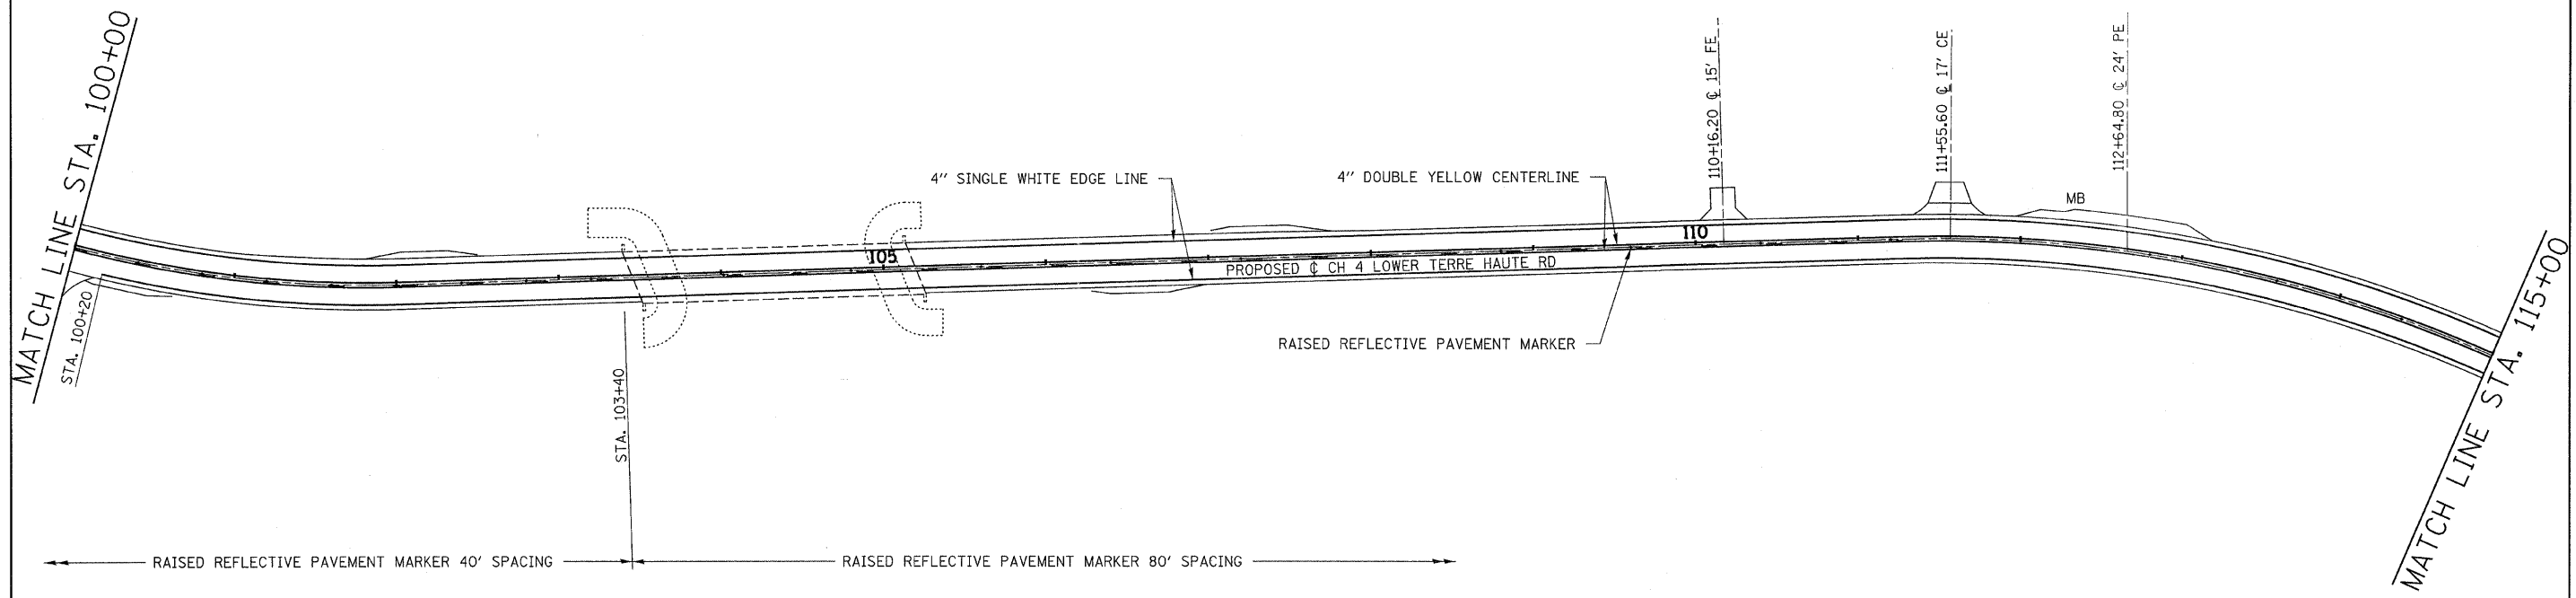

FILE NAME = 110330-shr-pvntmark.dgn
 PLOT DATE = 1/19/2012
 SCALE: 1"= 50'

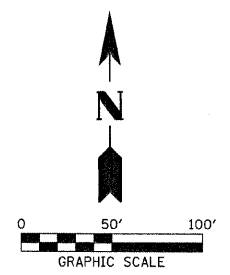

**EDGAR COUNTY
 HIGHWAY DEPARTMENT**

SECTION 8, T.12N., R.10W., 2nd P.M.

PAVEMENT MARKING SHEETS