
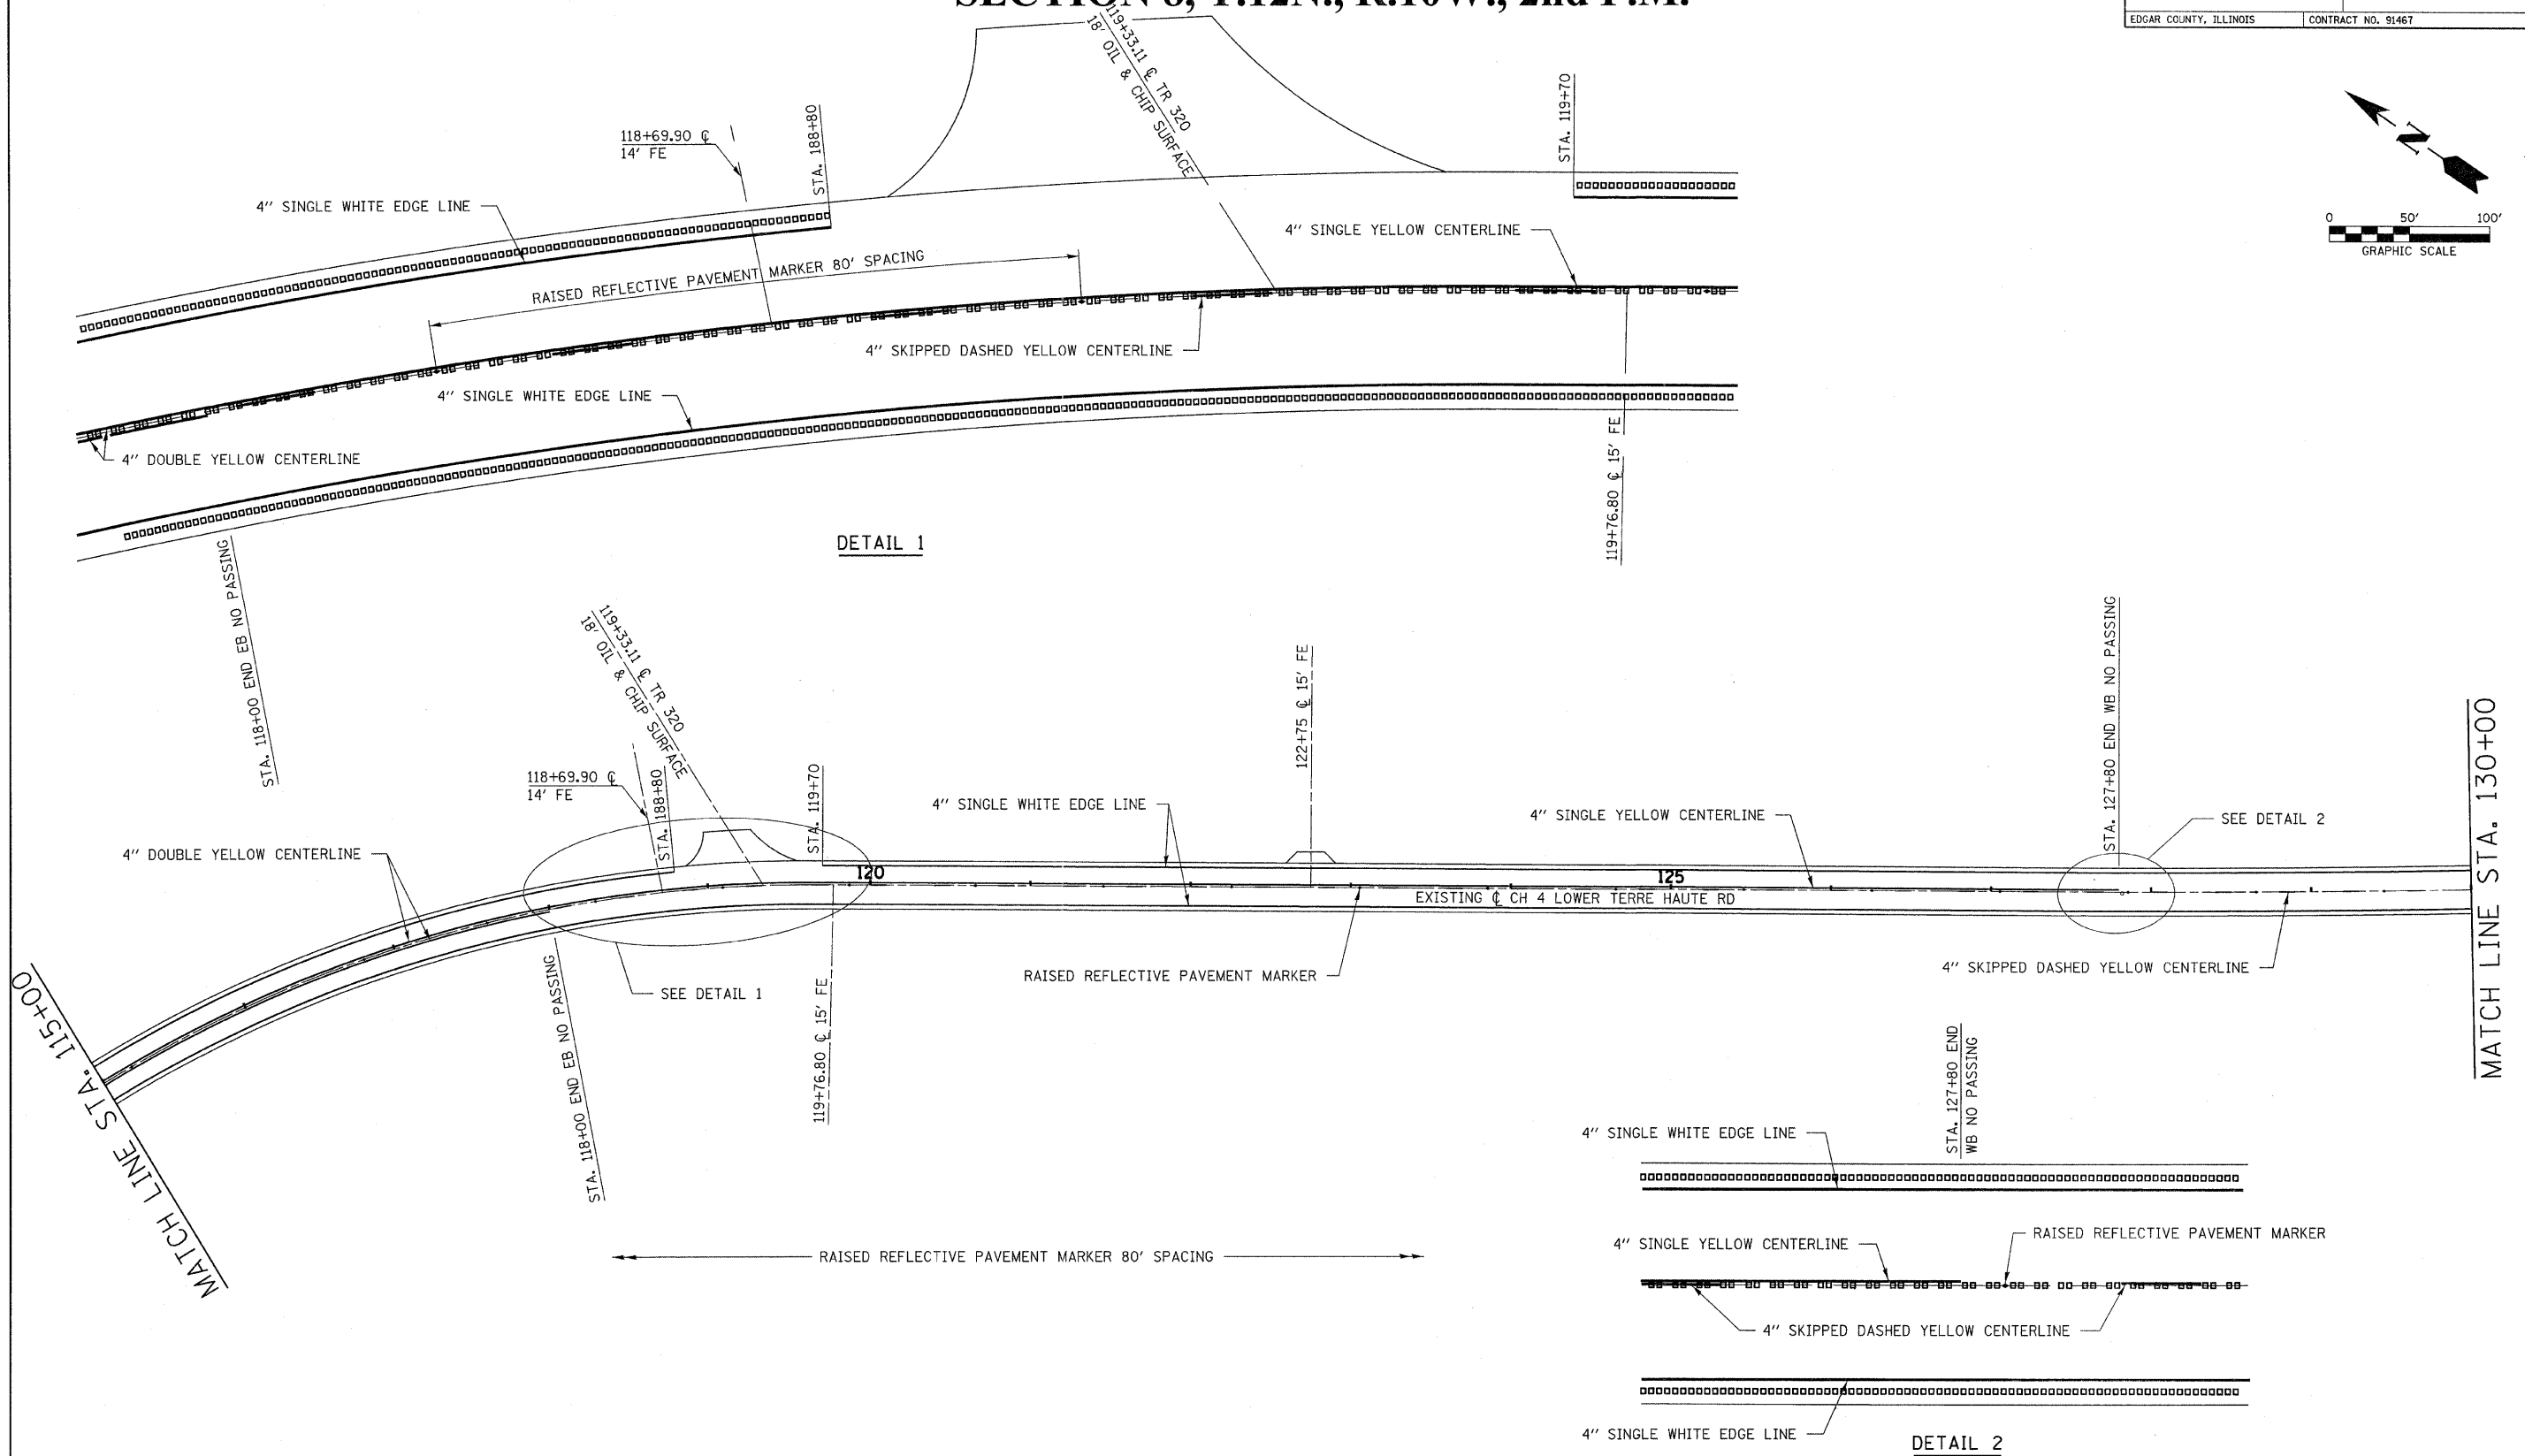


SECTION 8, T.12N., R.10W., 2nd P.M.

F.A.S.	SECTION	COUNTY	TOTAL SHEETS	SHEET NO.
680	10-00101-00-SP	EDGAR	132	43
EDGAR COUNTY, ILLINOIS		CONTRACT NO. 91467		

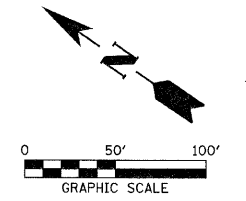

DETAIL 1

DETAIL 2

FILE NAME = 118338-ahst-pvntmark.dgn
 PLOT DATE = 1/19/2012
 SCALE: 1" = 50'



**EDGAR COUNTY
 HIGHWAY DEPARTMENT**

SECTION 8, T.12N., R.10W., 2nd P.M.

PAVEMENT MARKING SHEETS