


# SECTION 8, T.12N., R.10W., 2nd P.M.



F.A.S.	SECTION	COUNTY	TOTAL SHEETS	SHEET NO.
680	10-00101-00-SP	EDGAR	132	44

EDGAR COUNTY, ILLINOIS      CONTRACT NO. 91467

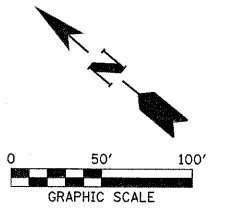

MATCH LINE STA. 130+00

MATCH LINE STA. 145+00

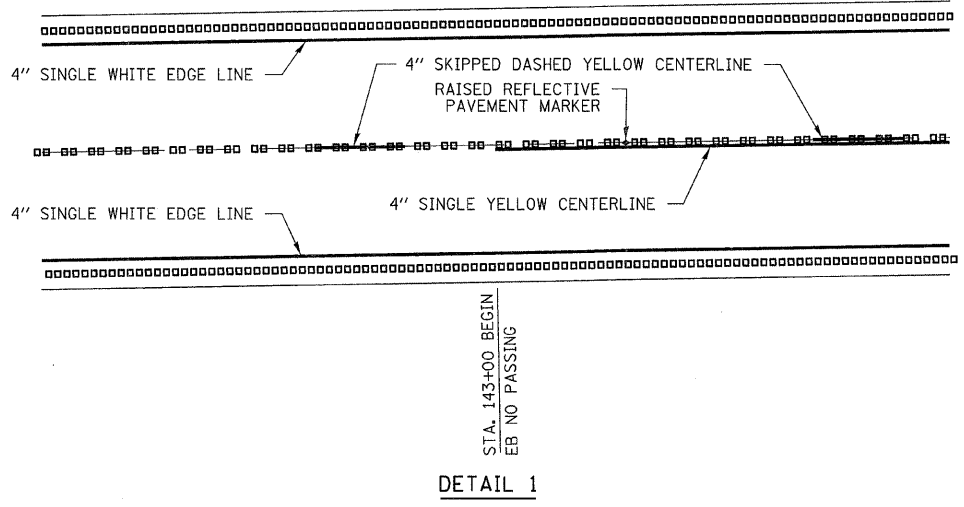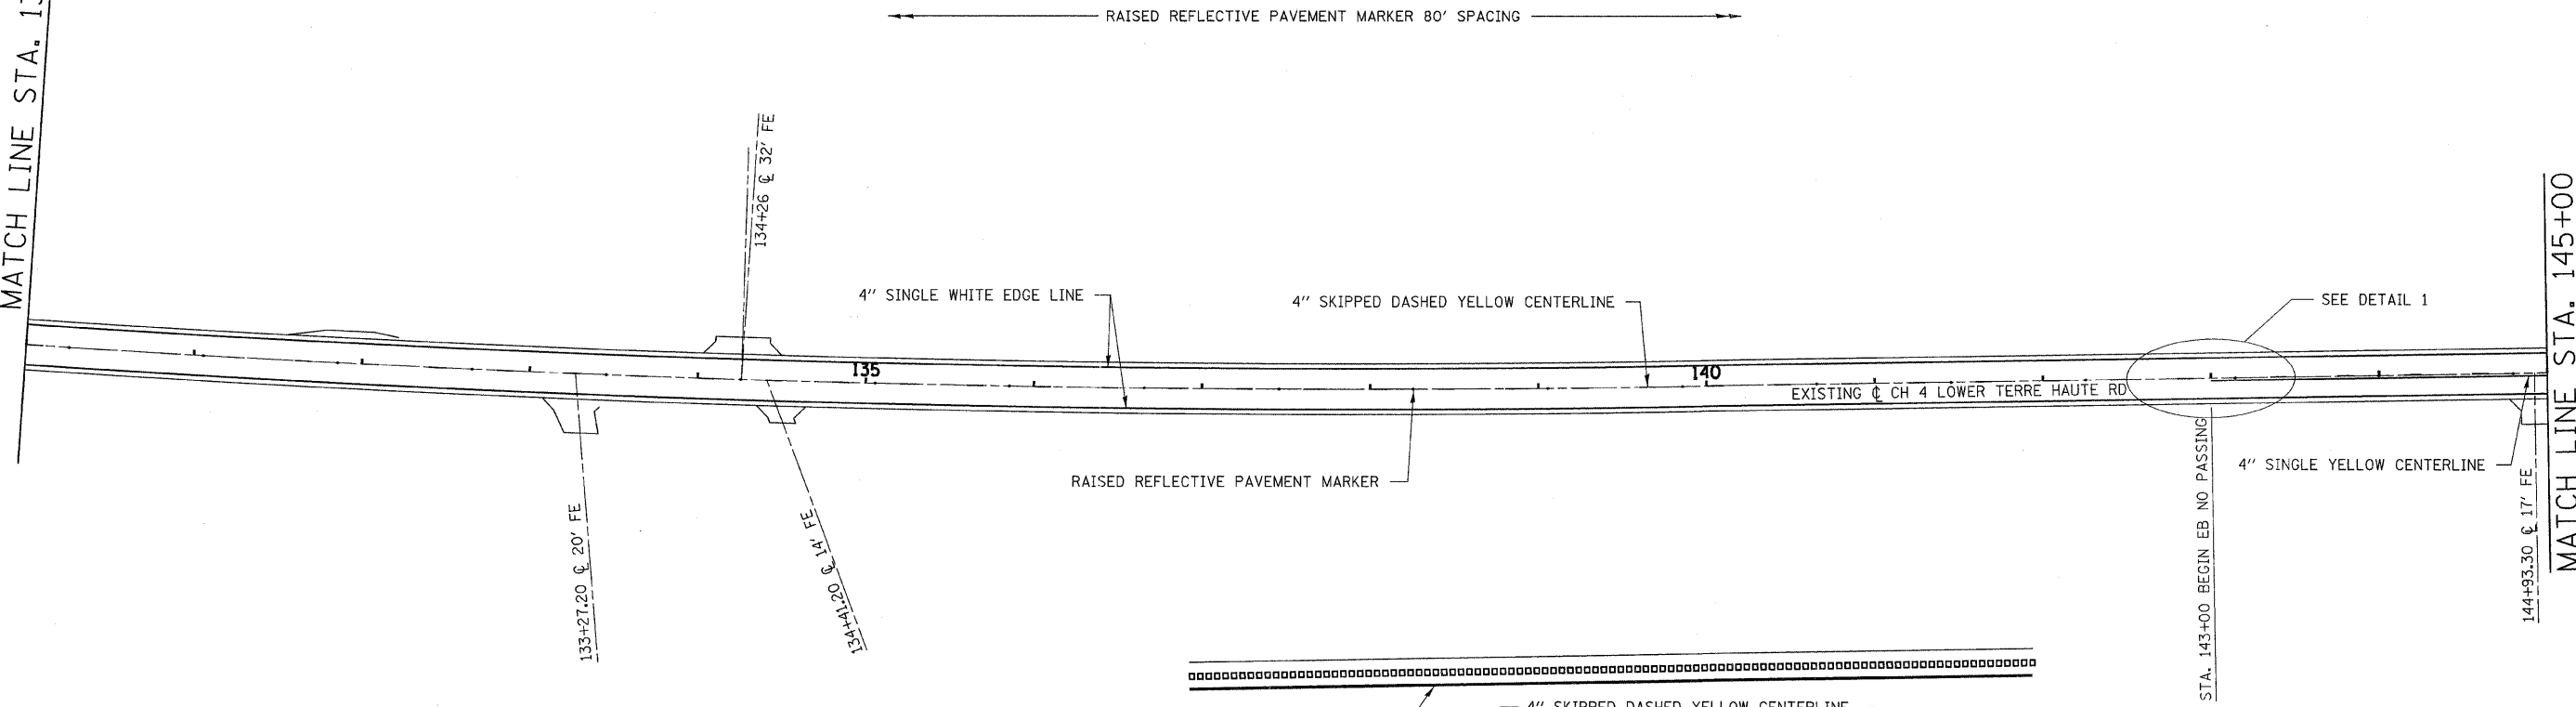

FILE NAME = 118338-shr-pvntmrk.dgn  
 PLOT DATE = 1/19/2012  
 SCALE: 1" = 50'



# SECTION 8, T.12N., R.10W., 2nd P.M.

PAVEMENT MARKING SHEETS