


F.A.S.	SECTION	COUNTY	TOTAL SHEETS	SHEET NO.
680	10-00101-00-SP	EDGAR	132	59
EDGAR COUNTY, ILLINOIS		CONTRACT NO. 91467		

FINAL SURVEY	DATE
NO.	
BY	
REVIEWED	
PLOTTED	
TEMPLATE	
AREAS	
CHECKED	

ORIGINAL SURVEY	DATE
NO.	
BY	
REVIEWED	
PLOTTED	
TEMPLATE	
AREAS	
CHECKED	

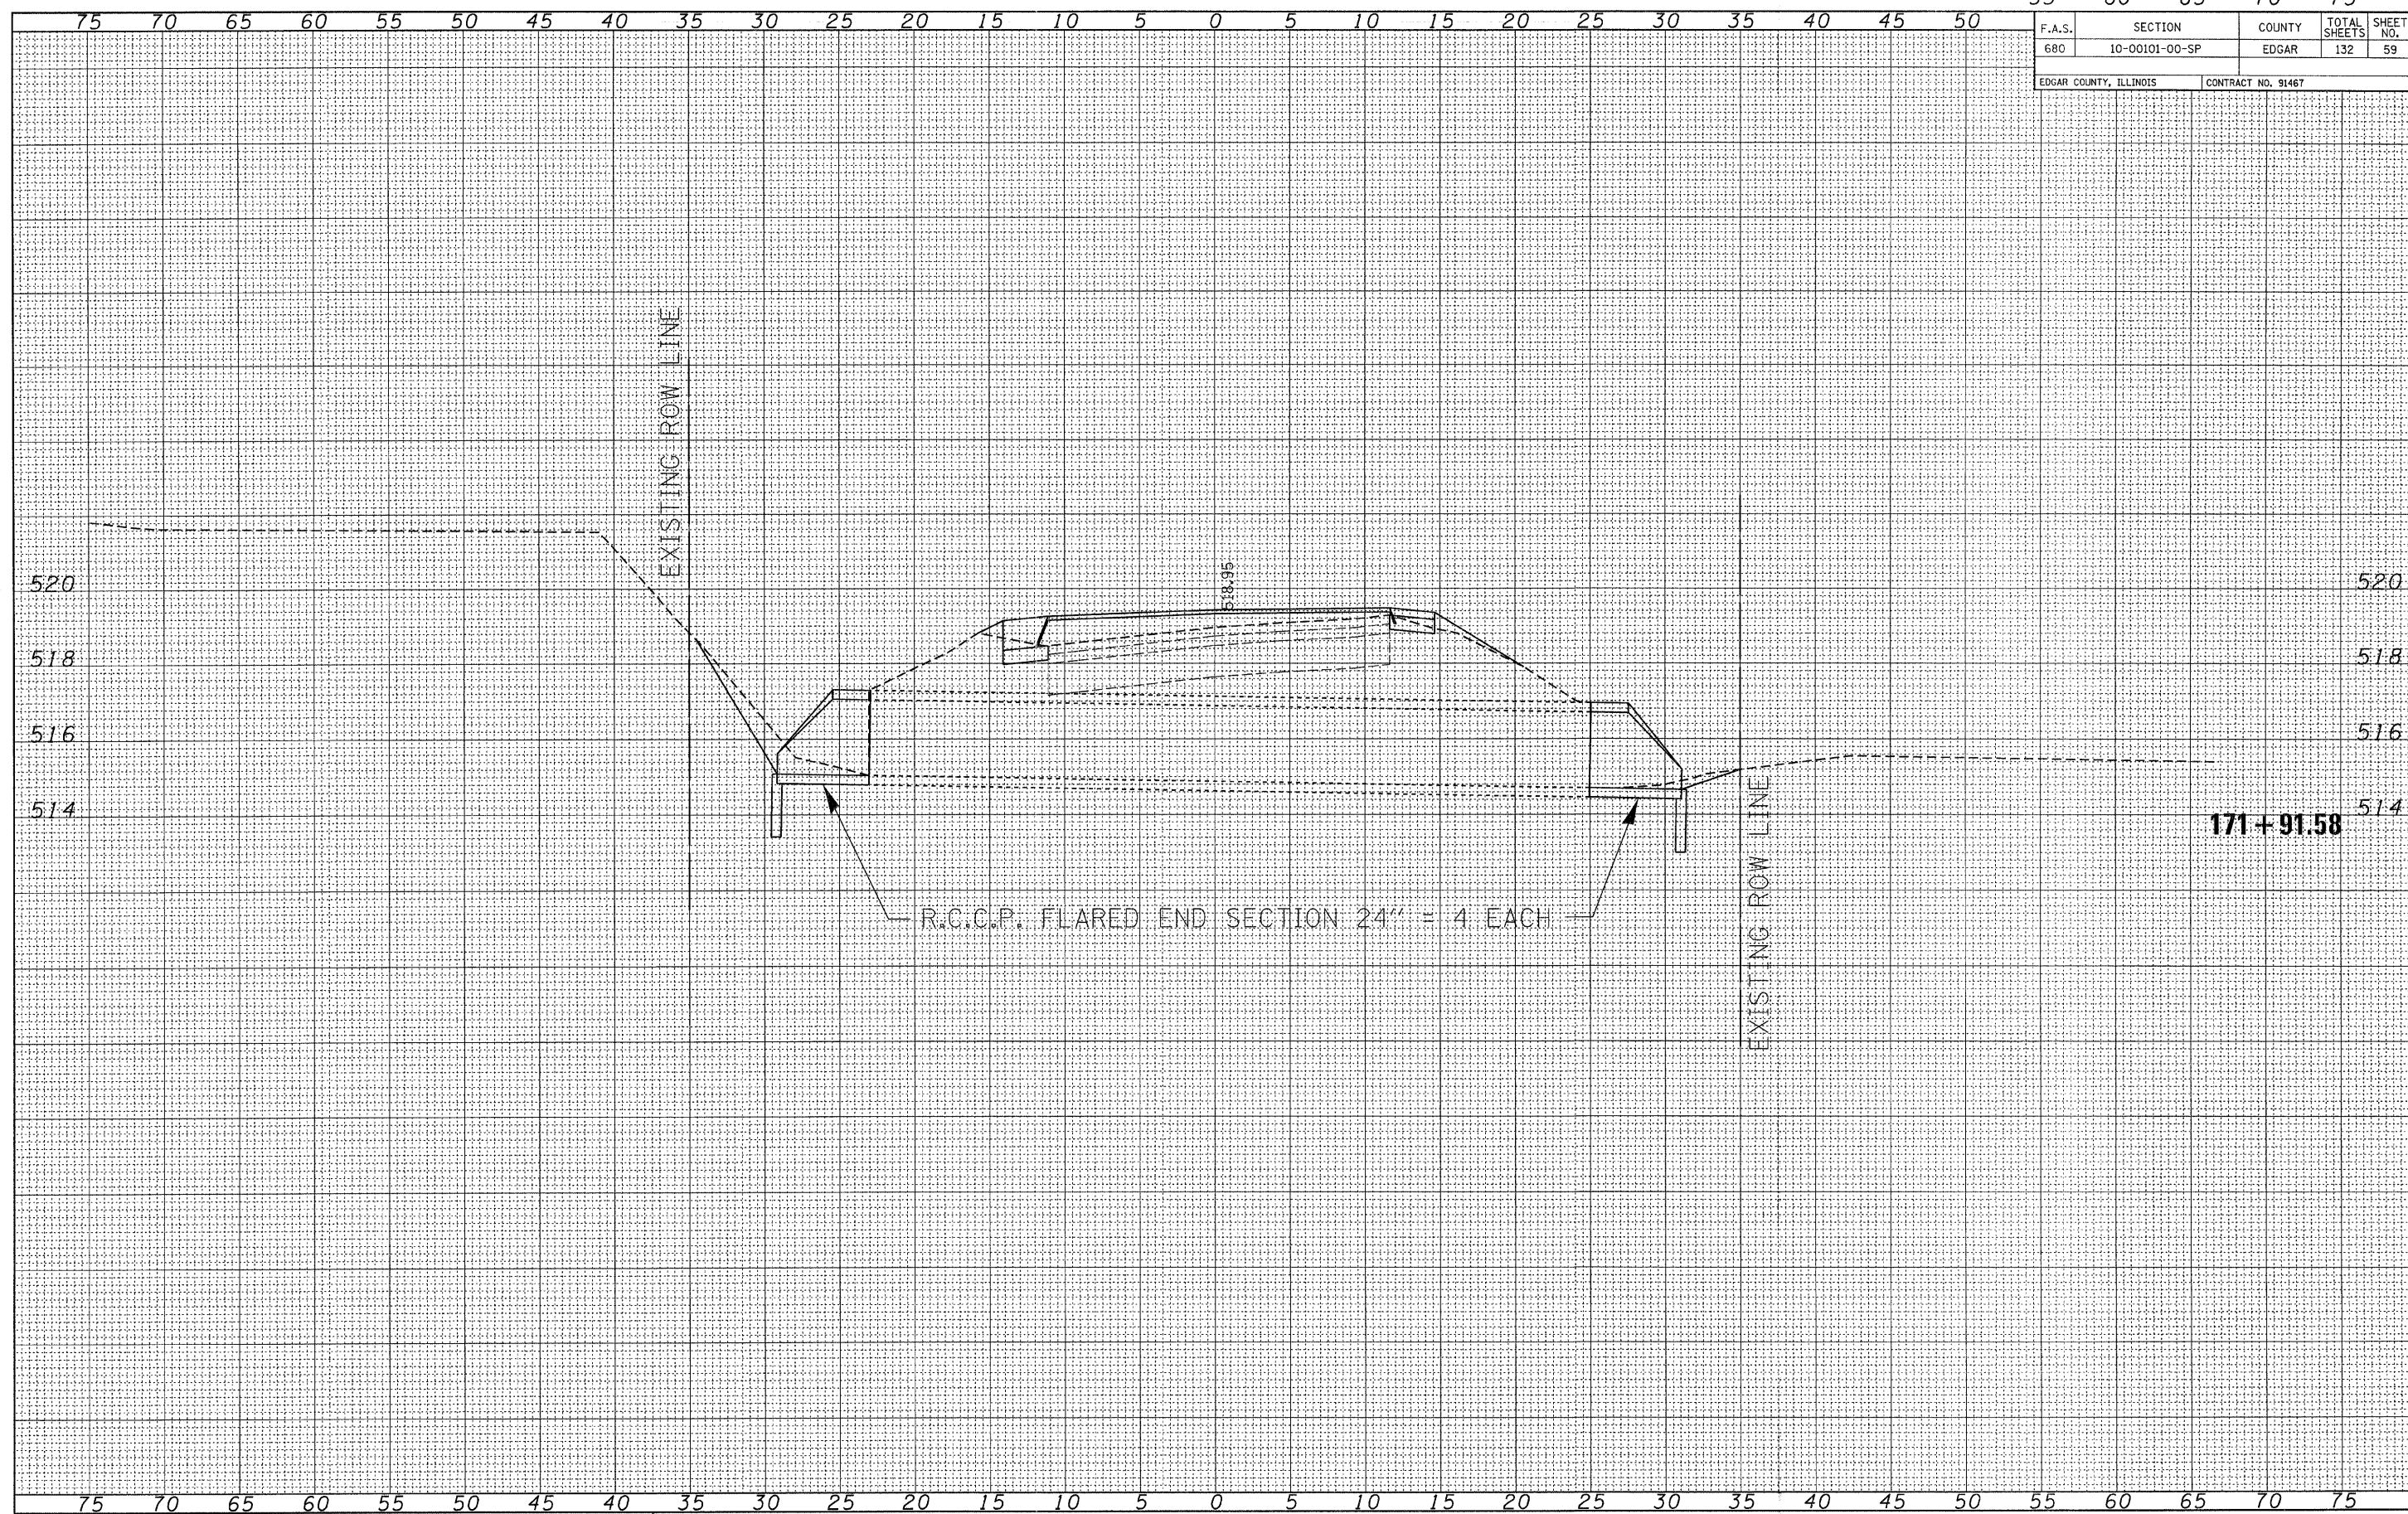

FILE NAME = 110330-shr-ex-cross-road-pipes.dgn
 PLOT DATE = 1/19/2012
 SCALE: 1" = 5' HORZ, 1" = 2' VERT

