


F.A.S.	SECTION	COUNTY	TOTAL SHEETS	SHEET NO.
680	10-00101-00-SP	EDGAR	132	67
EDGAR COUNTY, ILLINOIS		CONTRACT NO. 91467		

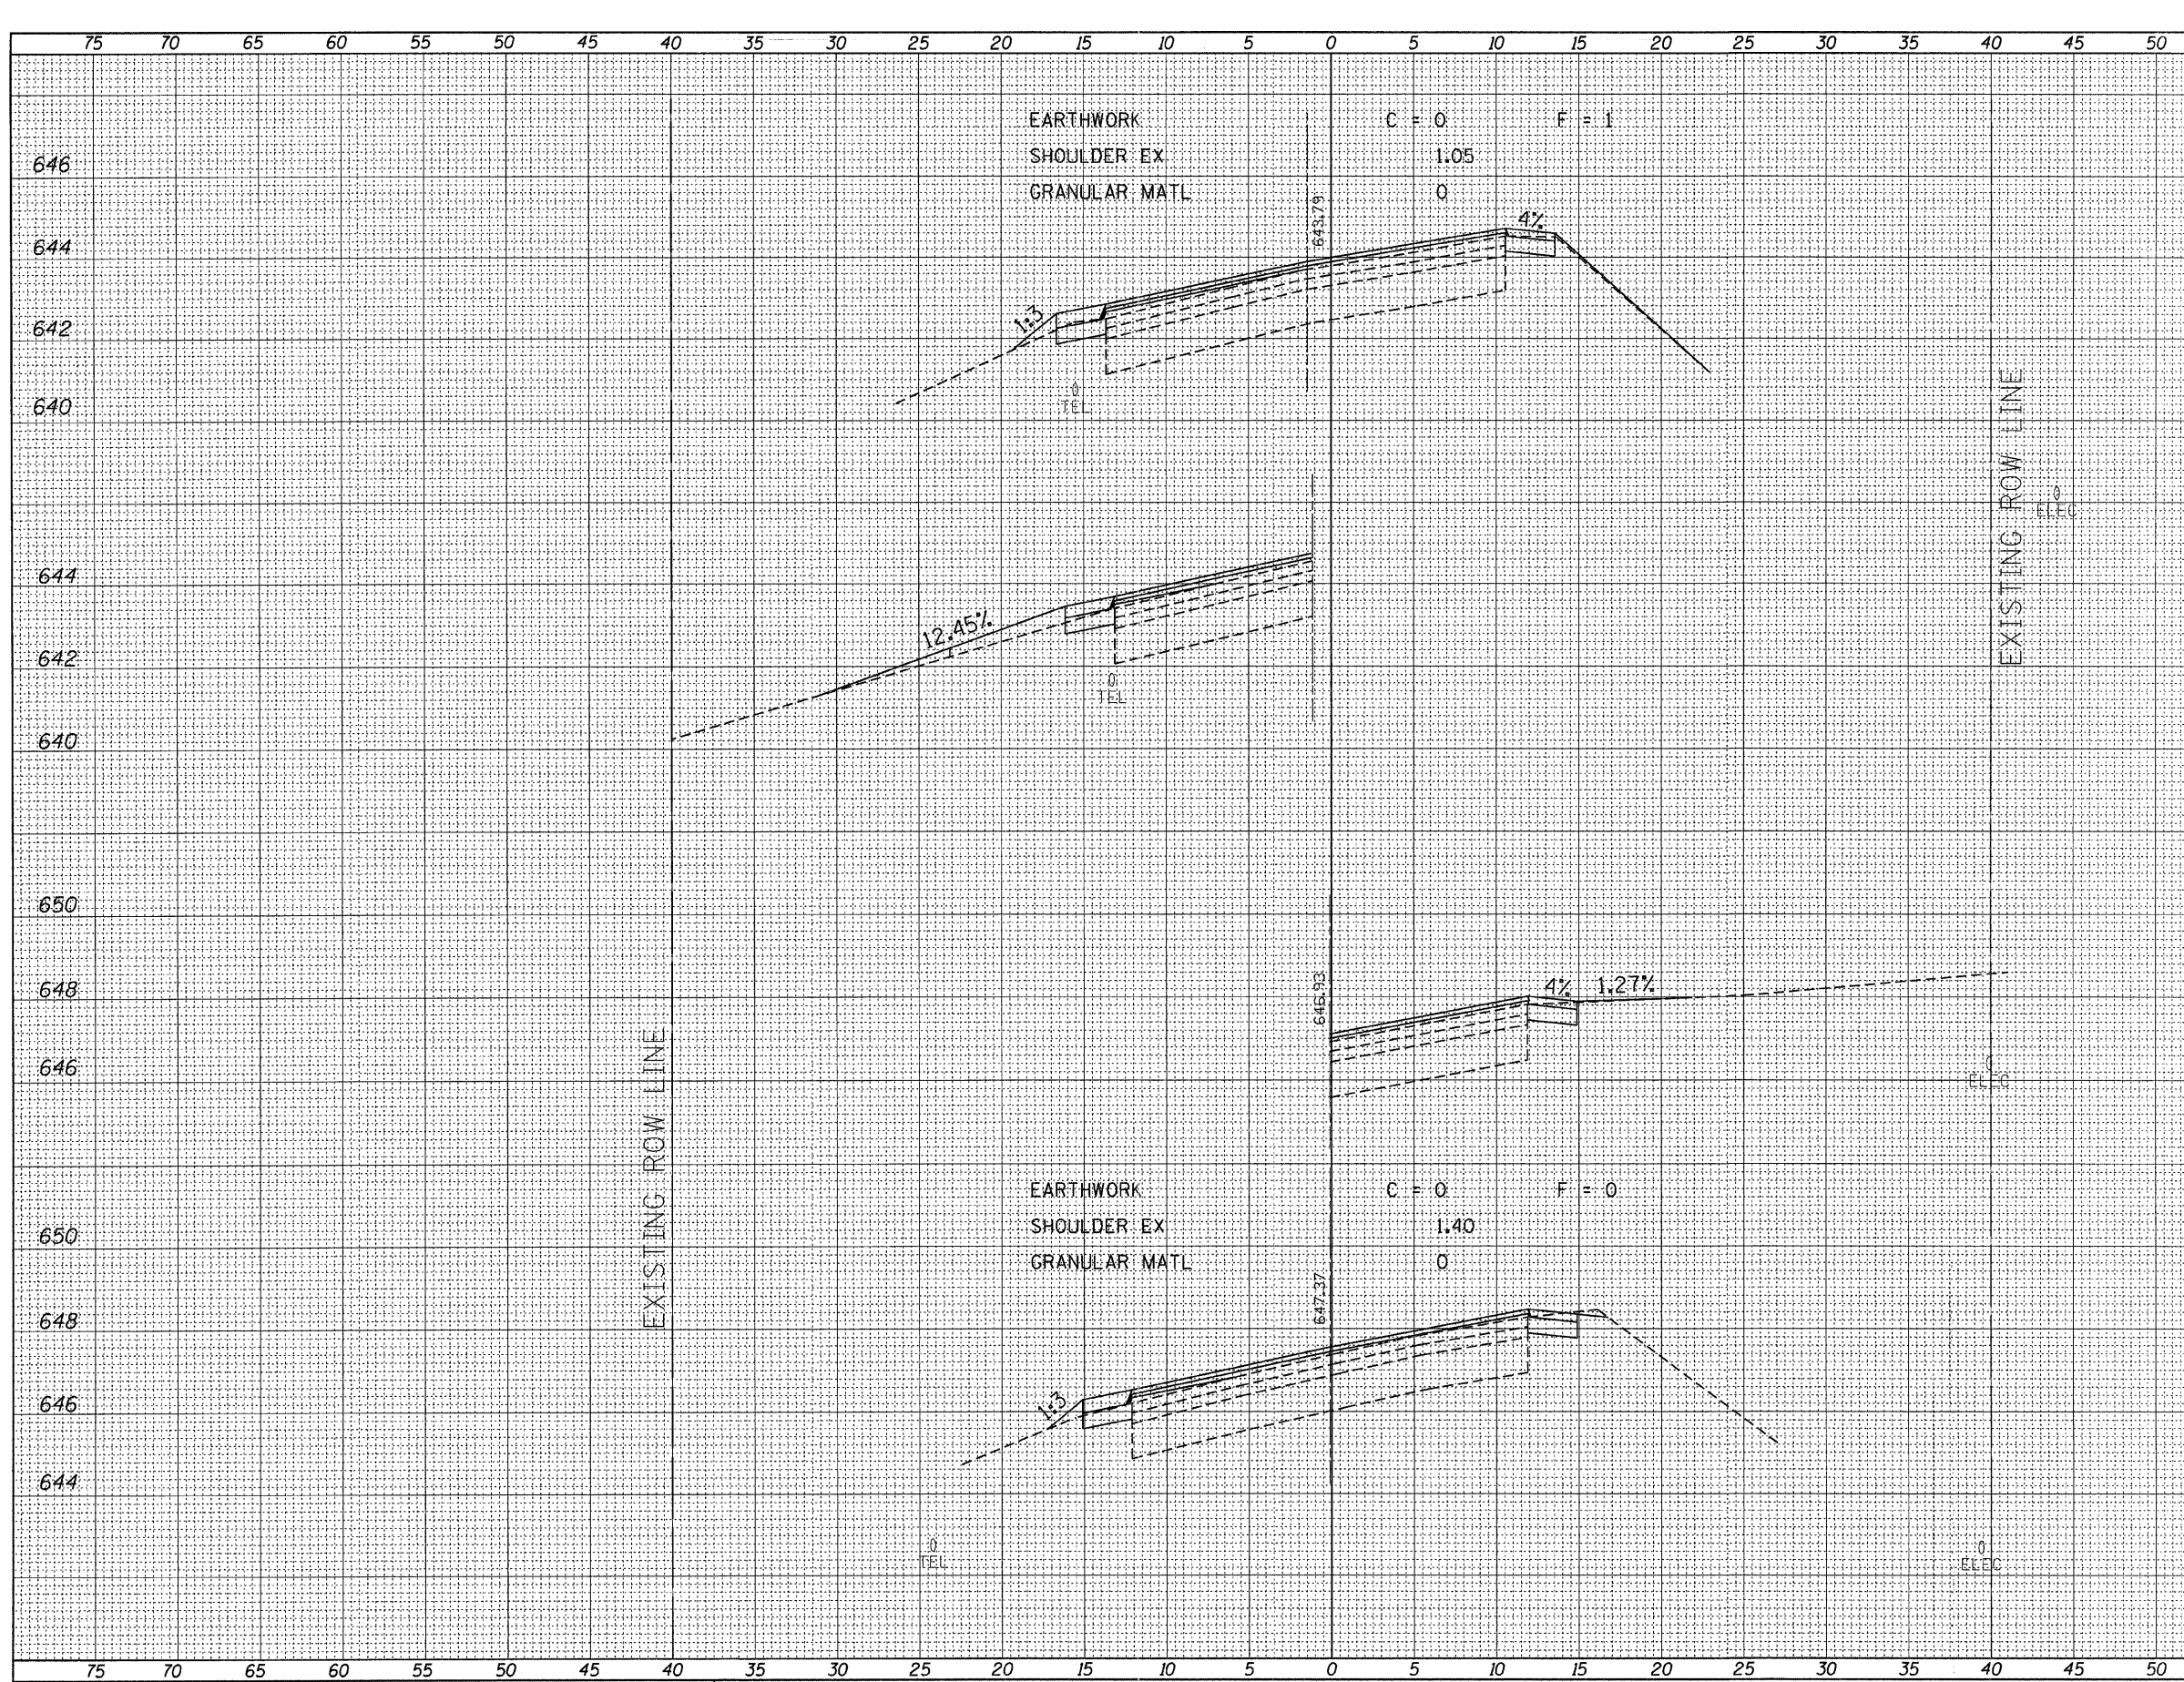


646			646
644		18+50.00	644
642			642
640			640
644		18+13.00	644
642		PRIVATE ENTRANCE	642
640			640
650		17+18.40	650
648		FIELD ENTRANCE	648
646			646
650		17+00.00	650
648			648
646			646
644			644

BY	DATE

BY	DATE

FILE NAME = 110330-shr-exs.dgn
 PLOT DATE = 1/19/2012
 SCALE: 1" = 5' HORZ, 1" = 2' VERT

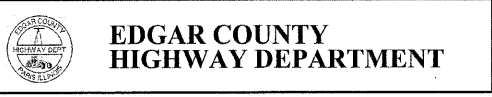

CROSS SECTIONS EAST OF ELBRIDGE
 STATION 17+00 TO STATION 18+50