


55	60	65	70	75
F.A.S. 680	SECTION 10-00101-00-SP	COUNTY EDGAR	TOTAL SHEETS 132	SHEET NO. 69
EDGAR COUNTY, ILLINOIS		CONTRACT NO. 91467		

DATE	BY
ORIGINAL SURVEY NO.	NO.
SURVEYED	PLOTTED
TEMPLATE	AREAS CHECKED
NOTE BOOK	

DATE	BY
ORIGINAL SURVEY NO.	NO.
SURVEYED	PLOTTED
TEMPLATE	AREAS CHECKED
NOTE BOOK	

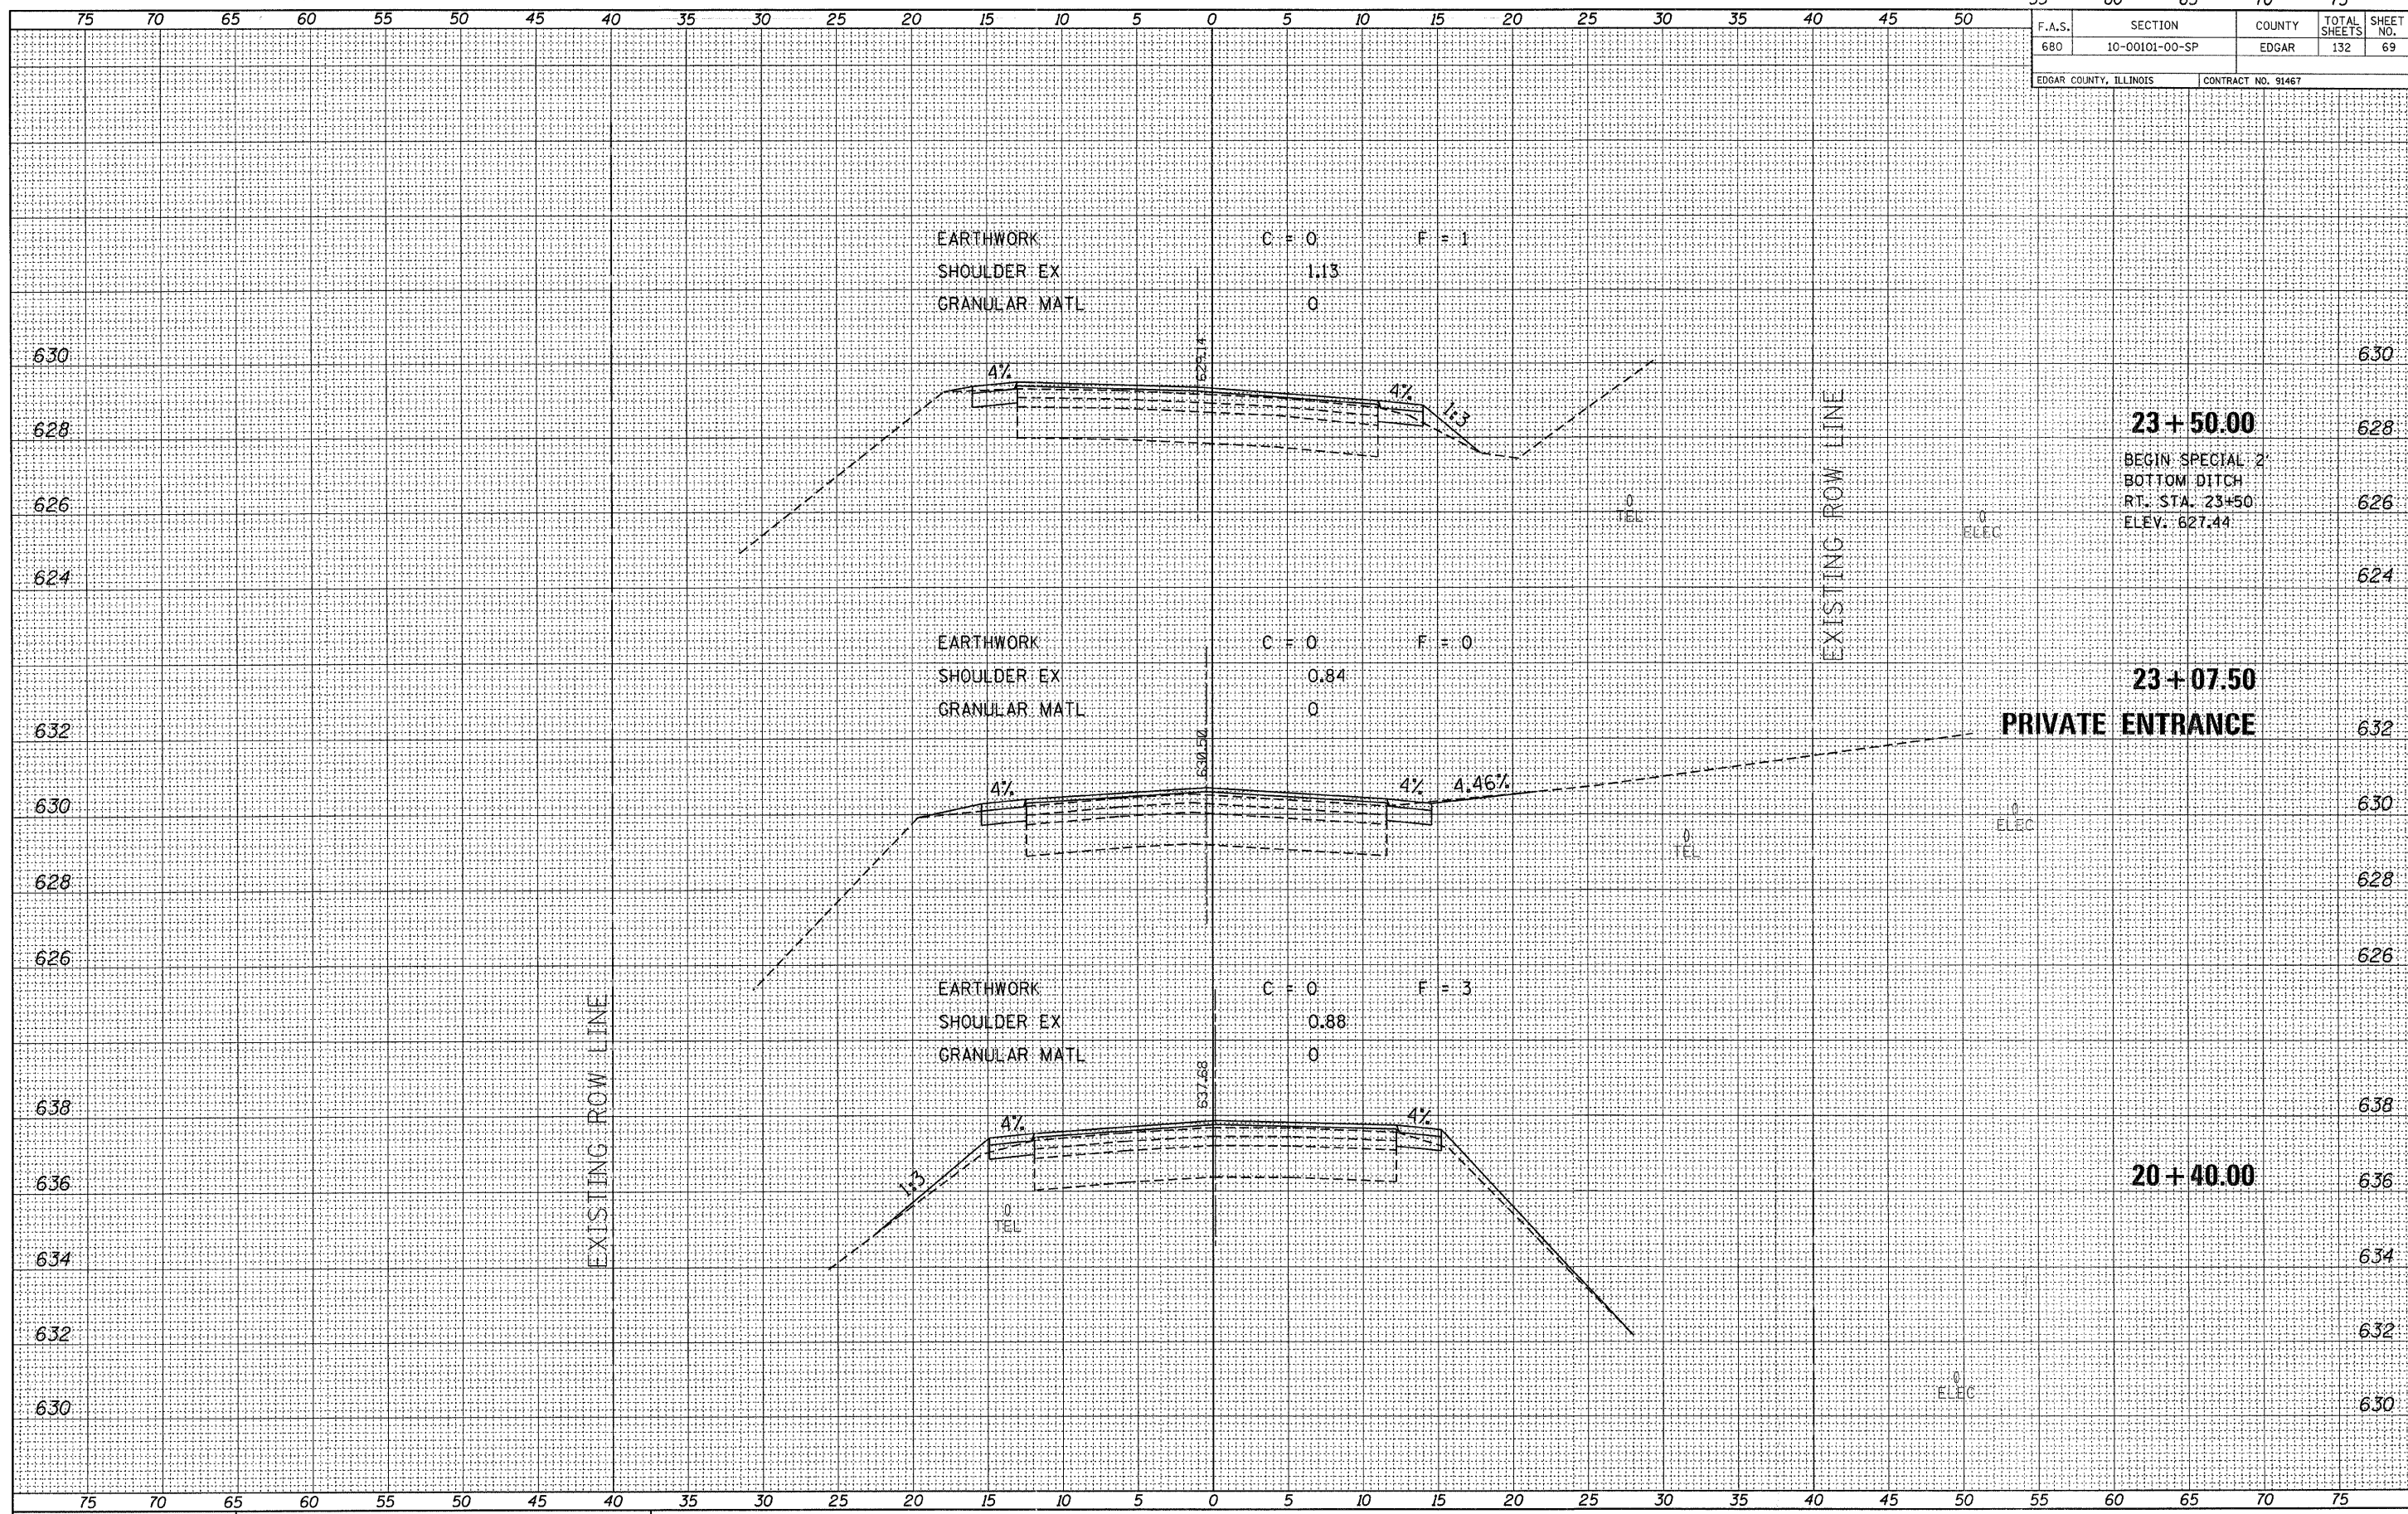

FILE NAME = 110330-oh-t-axs.dgn
 PLOT DATE = 1/19/2012
 SCALE: 1" = 5' HORIZ, 1" = 2' VERT



CROSS SECTIONS EAST OF ELBRIDGE
 STATION 20+40 TO STATION 23+50