


F.A.S. 680	SECTION 10-00101-00-SP	COUNTY EDGAR	TOTAL SHEETS 132	SHEET NO. 81
---------------	---------------------------	-----------------	---------------------	-----------------

EDGAR COUNTY, ILLINOIS CONTRACT NO. 91467

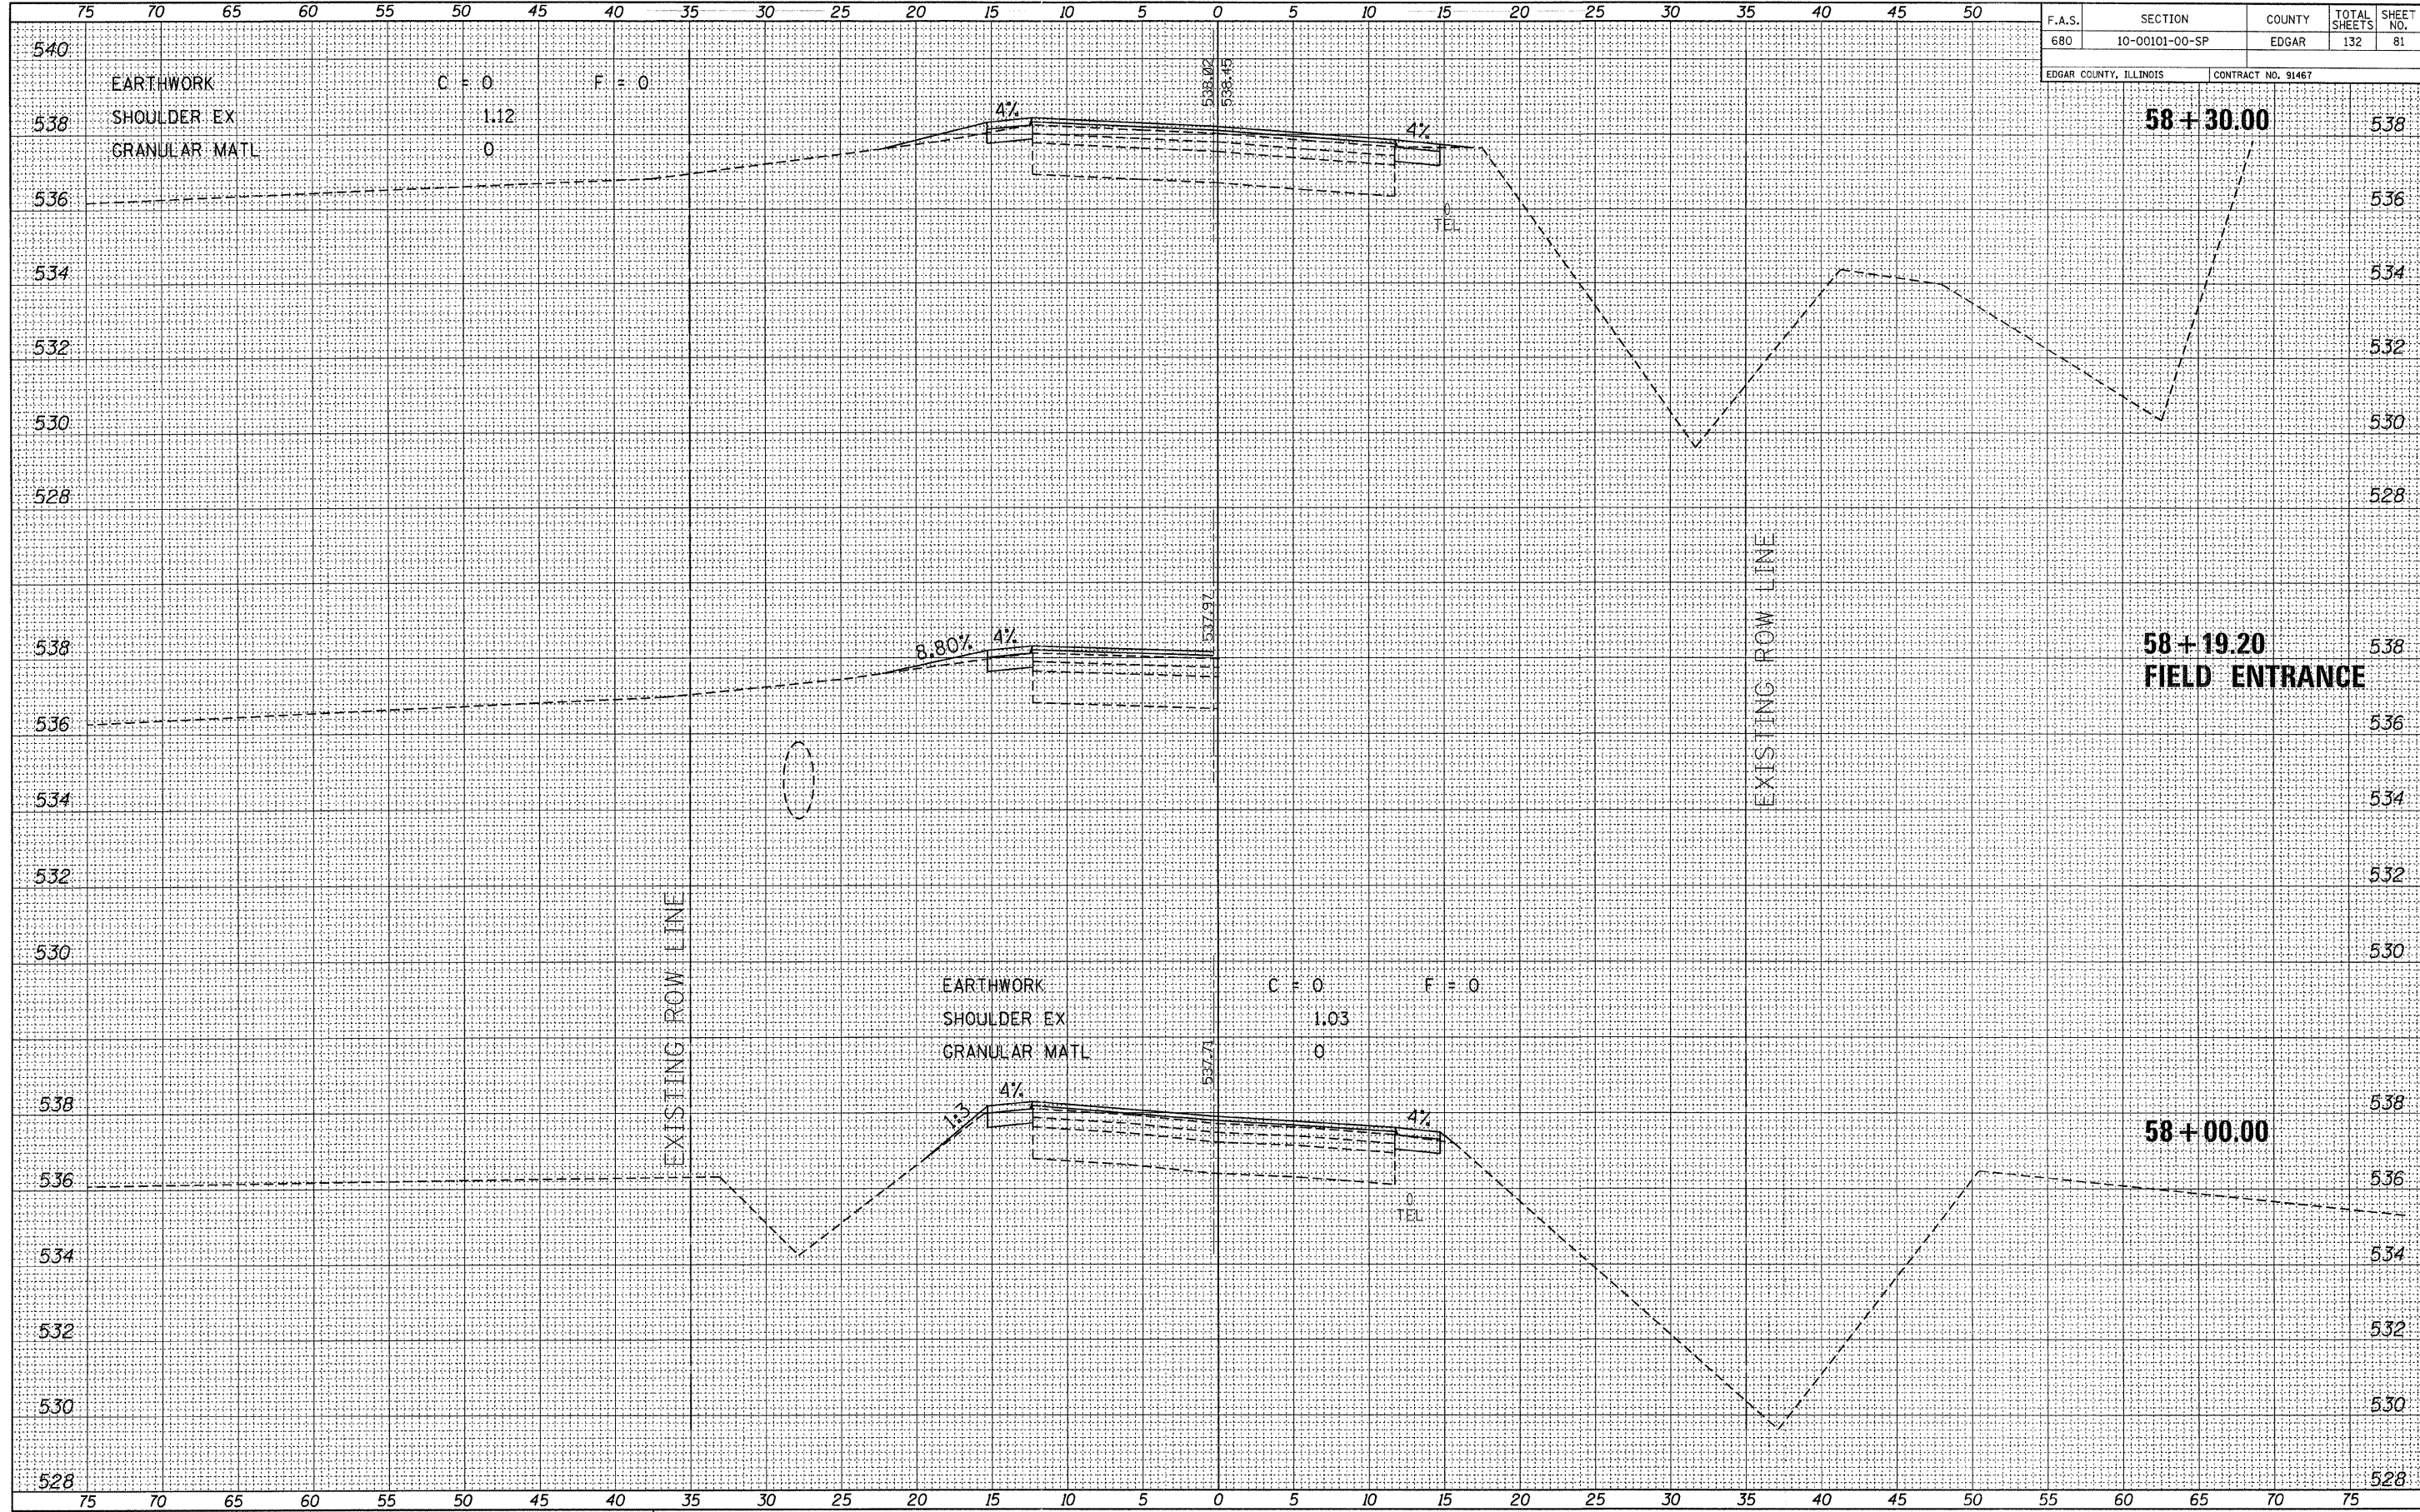

EARTHWORK C = 0 F = 0  
 SHOULDER EX 1.12  
 GRANULAR MATL 0

EARTHWORK C = 0 F = 0  
 SHOULDER EX 1.03  
 GRANULAR MATL 0

58 + 30.00

58 + 19.20  
FIELD ENTRANCE

58 + 00.00

DATE	
BY	
FINAL SURVEY	
SURVEYED	
PLOTTED	
TEMPLATE	
NOTE BOOK	
NO.	
AREAS CHECKED	

DATE	
BY	
ORIGINAL SURVEY	
SURVEYED	
PLOTTED	
TEMPLATE	
NOTE BOOK	
NO.	
AREAS CHECKED	

FILE NAME = 110330-shr-axs.dgn  
 PLOT DATE = 1/19/2012  
 SCALE: 1" = 5' HORZ, 1" = 2' VERT

