


F.A.S.	SECTION	COUNTY	TOTAL SHEETS	SHEET NO.
680	10-00101-00-SP	EDGAR	132	89
EDGAR COUNTY, ILLINOIS		CONTRACT NO. 91467		

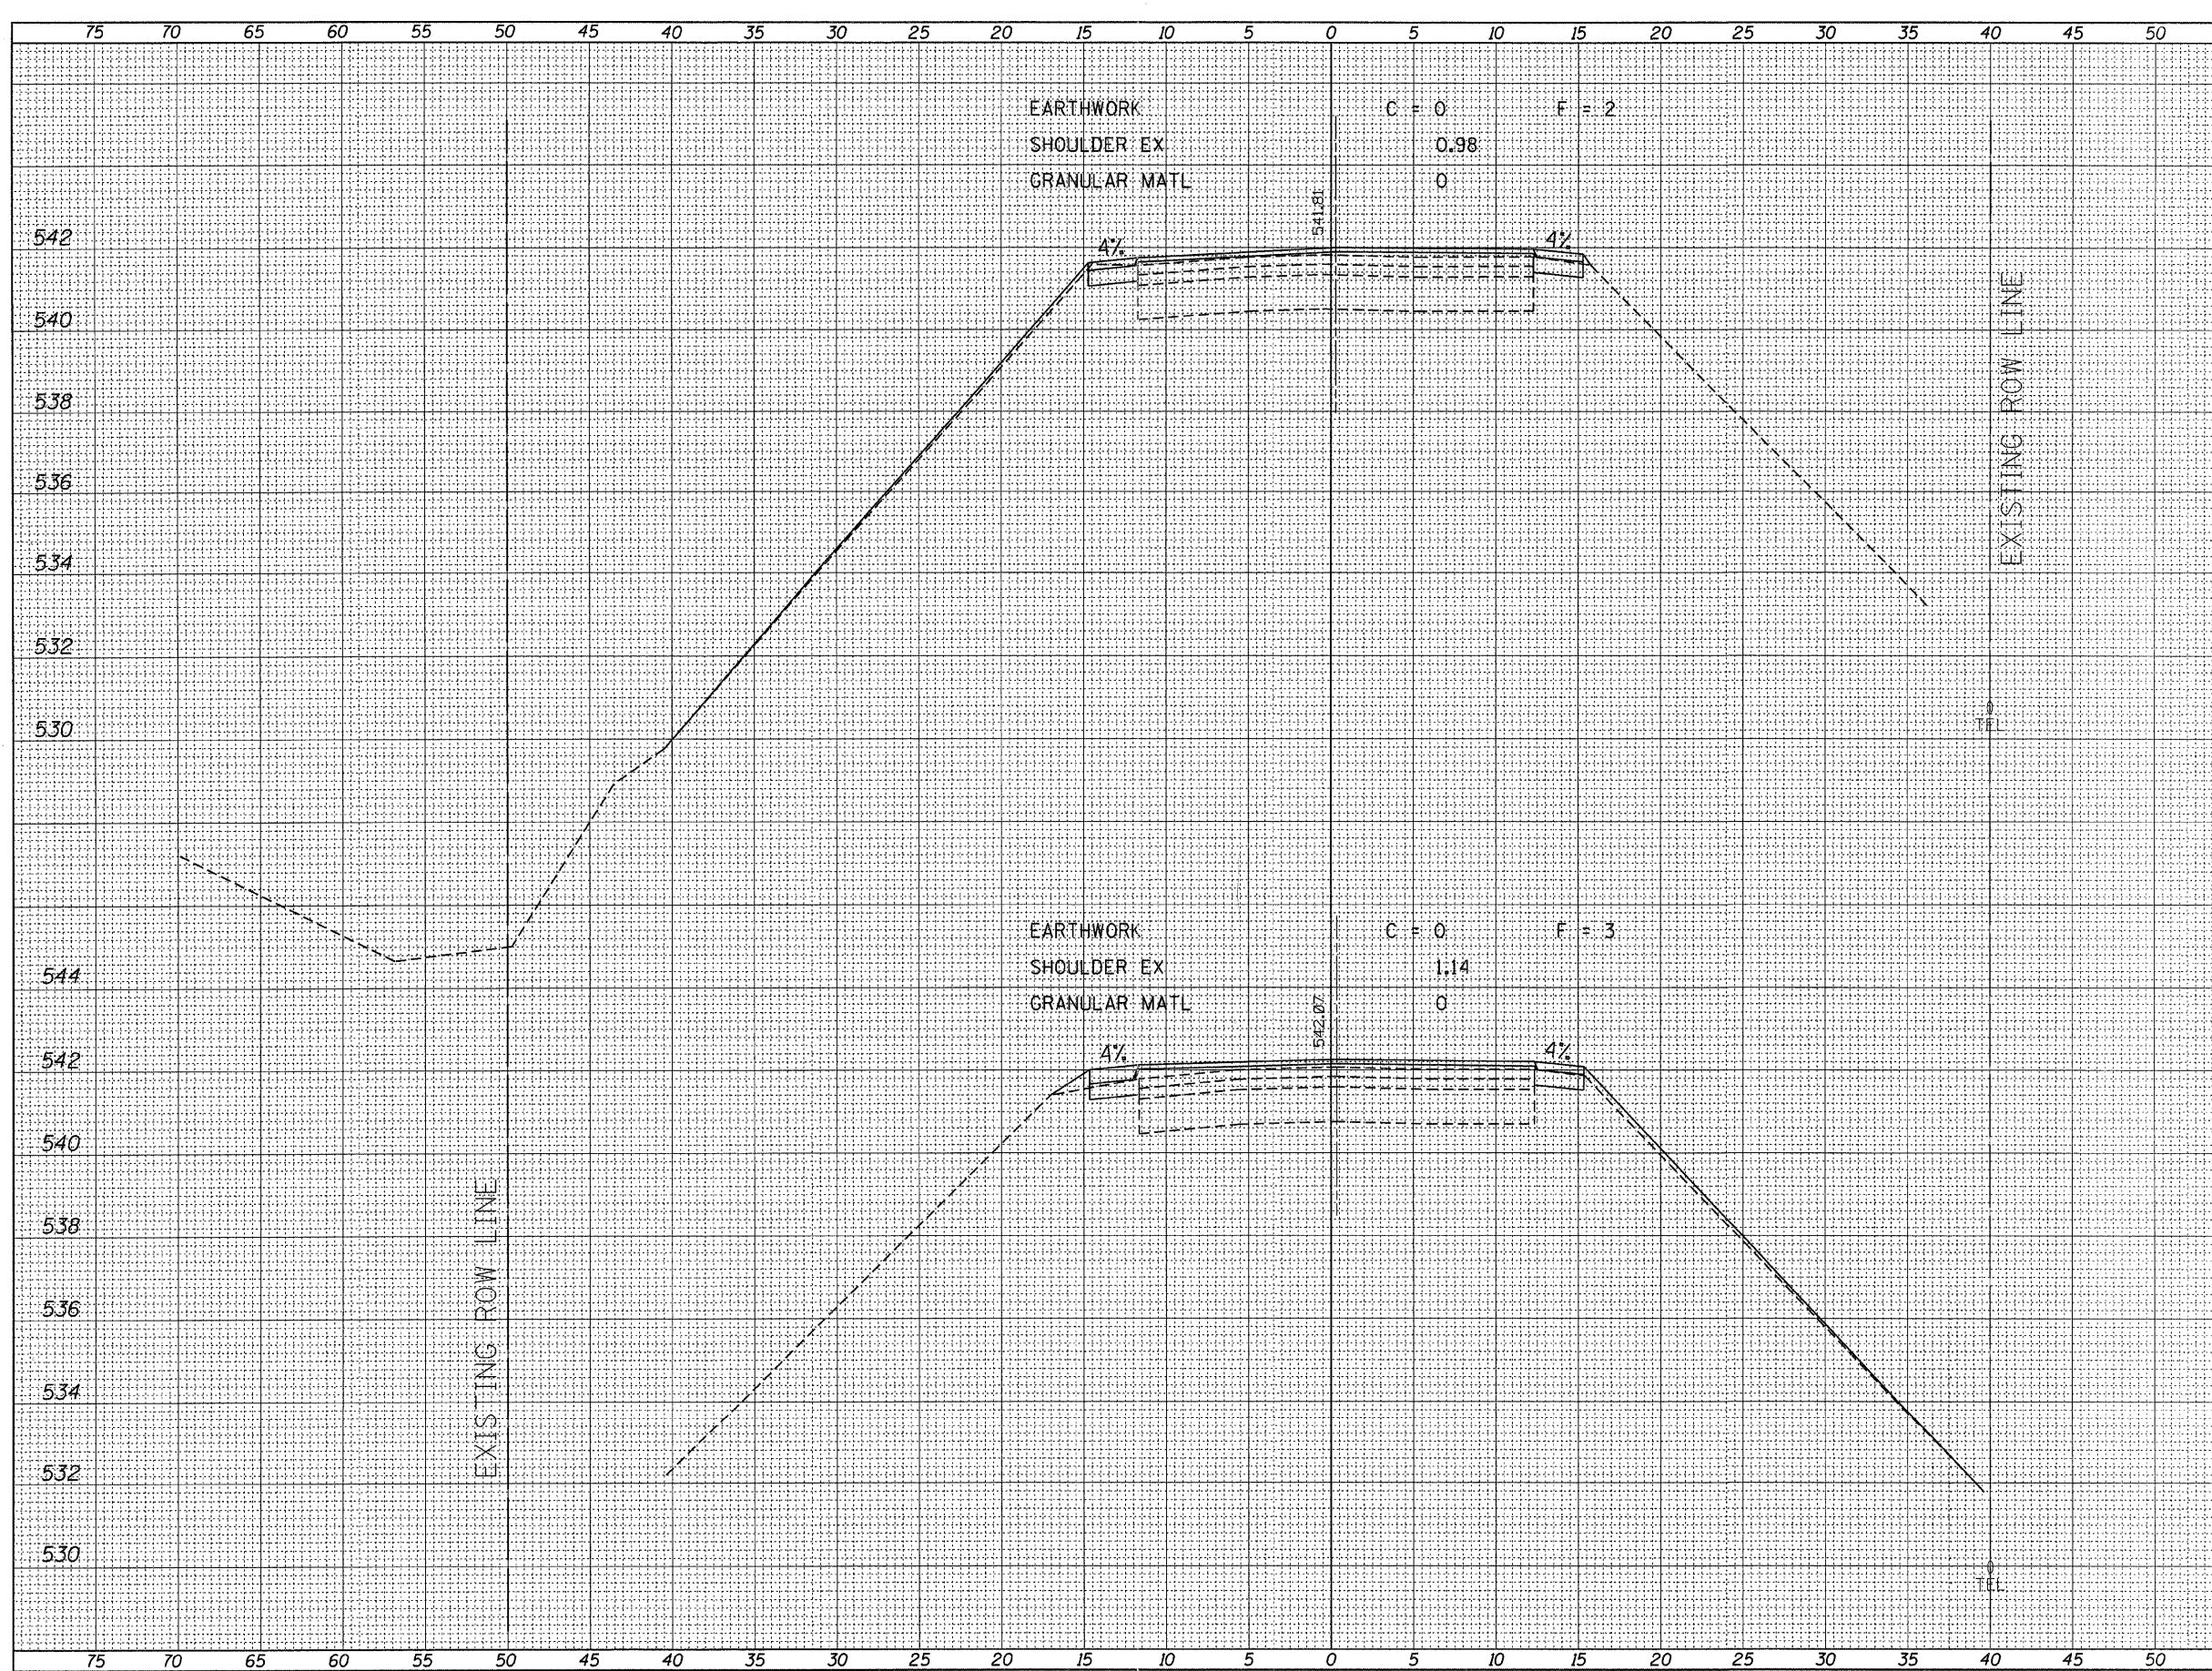

76+65.00

76+30.00

DATE	BY

DATE	BY

FILE NAME = 110330-shr-axs.dgn
 PLOT DATE = 1/19/2012
 SCALE: 1" = 5' HORIZ, 1" = 2' VERT



CROSS SECTIONS EAST OF ELBRIDGE
 STATION 76+30 TO STATION 76+65