


F.A.S. 680	SECTION 10-00101-00-SP	COUNTY EDGAR	TOTAL SHEETS 132	SHEET NO. 95
EDGAR COUNTY, ILLINOIS		CONTRACT NO. 91467		

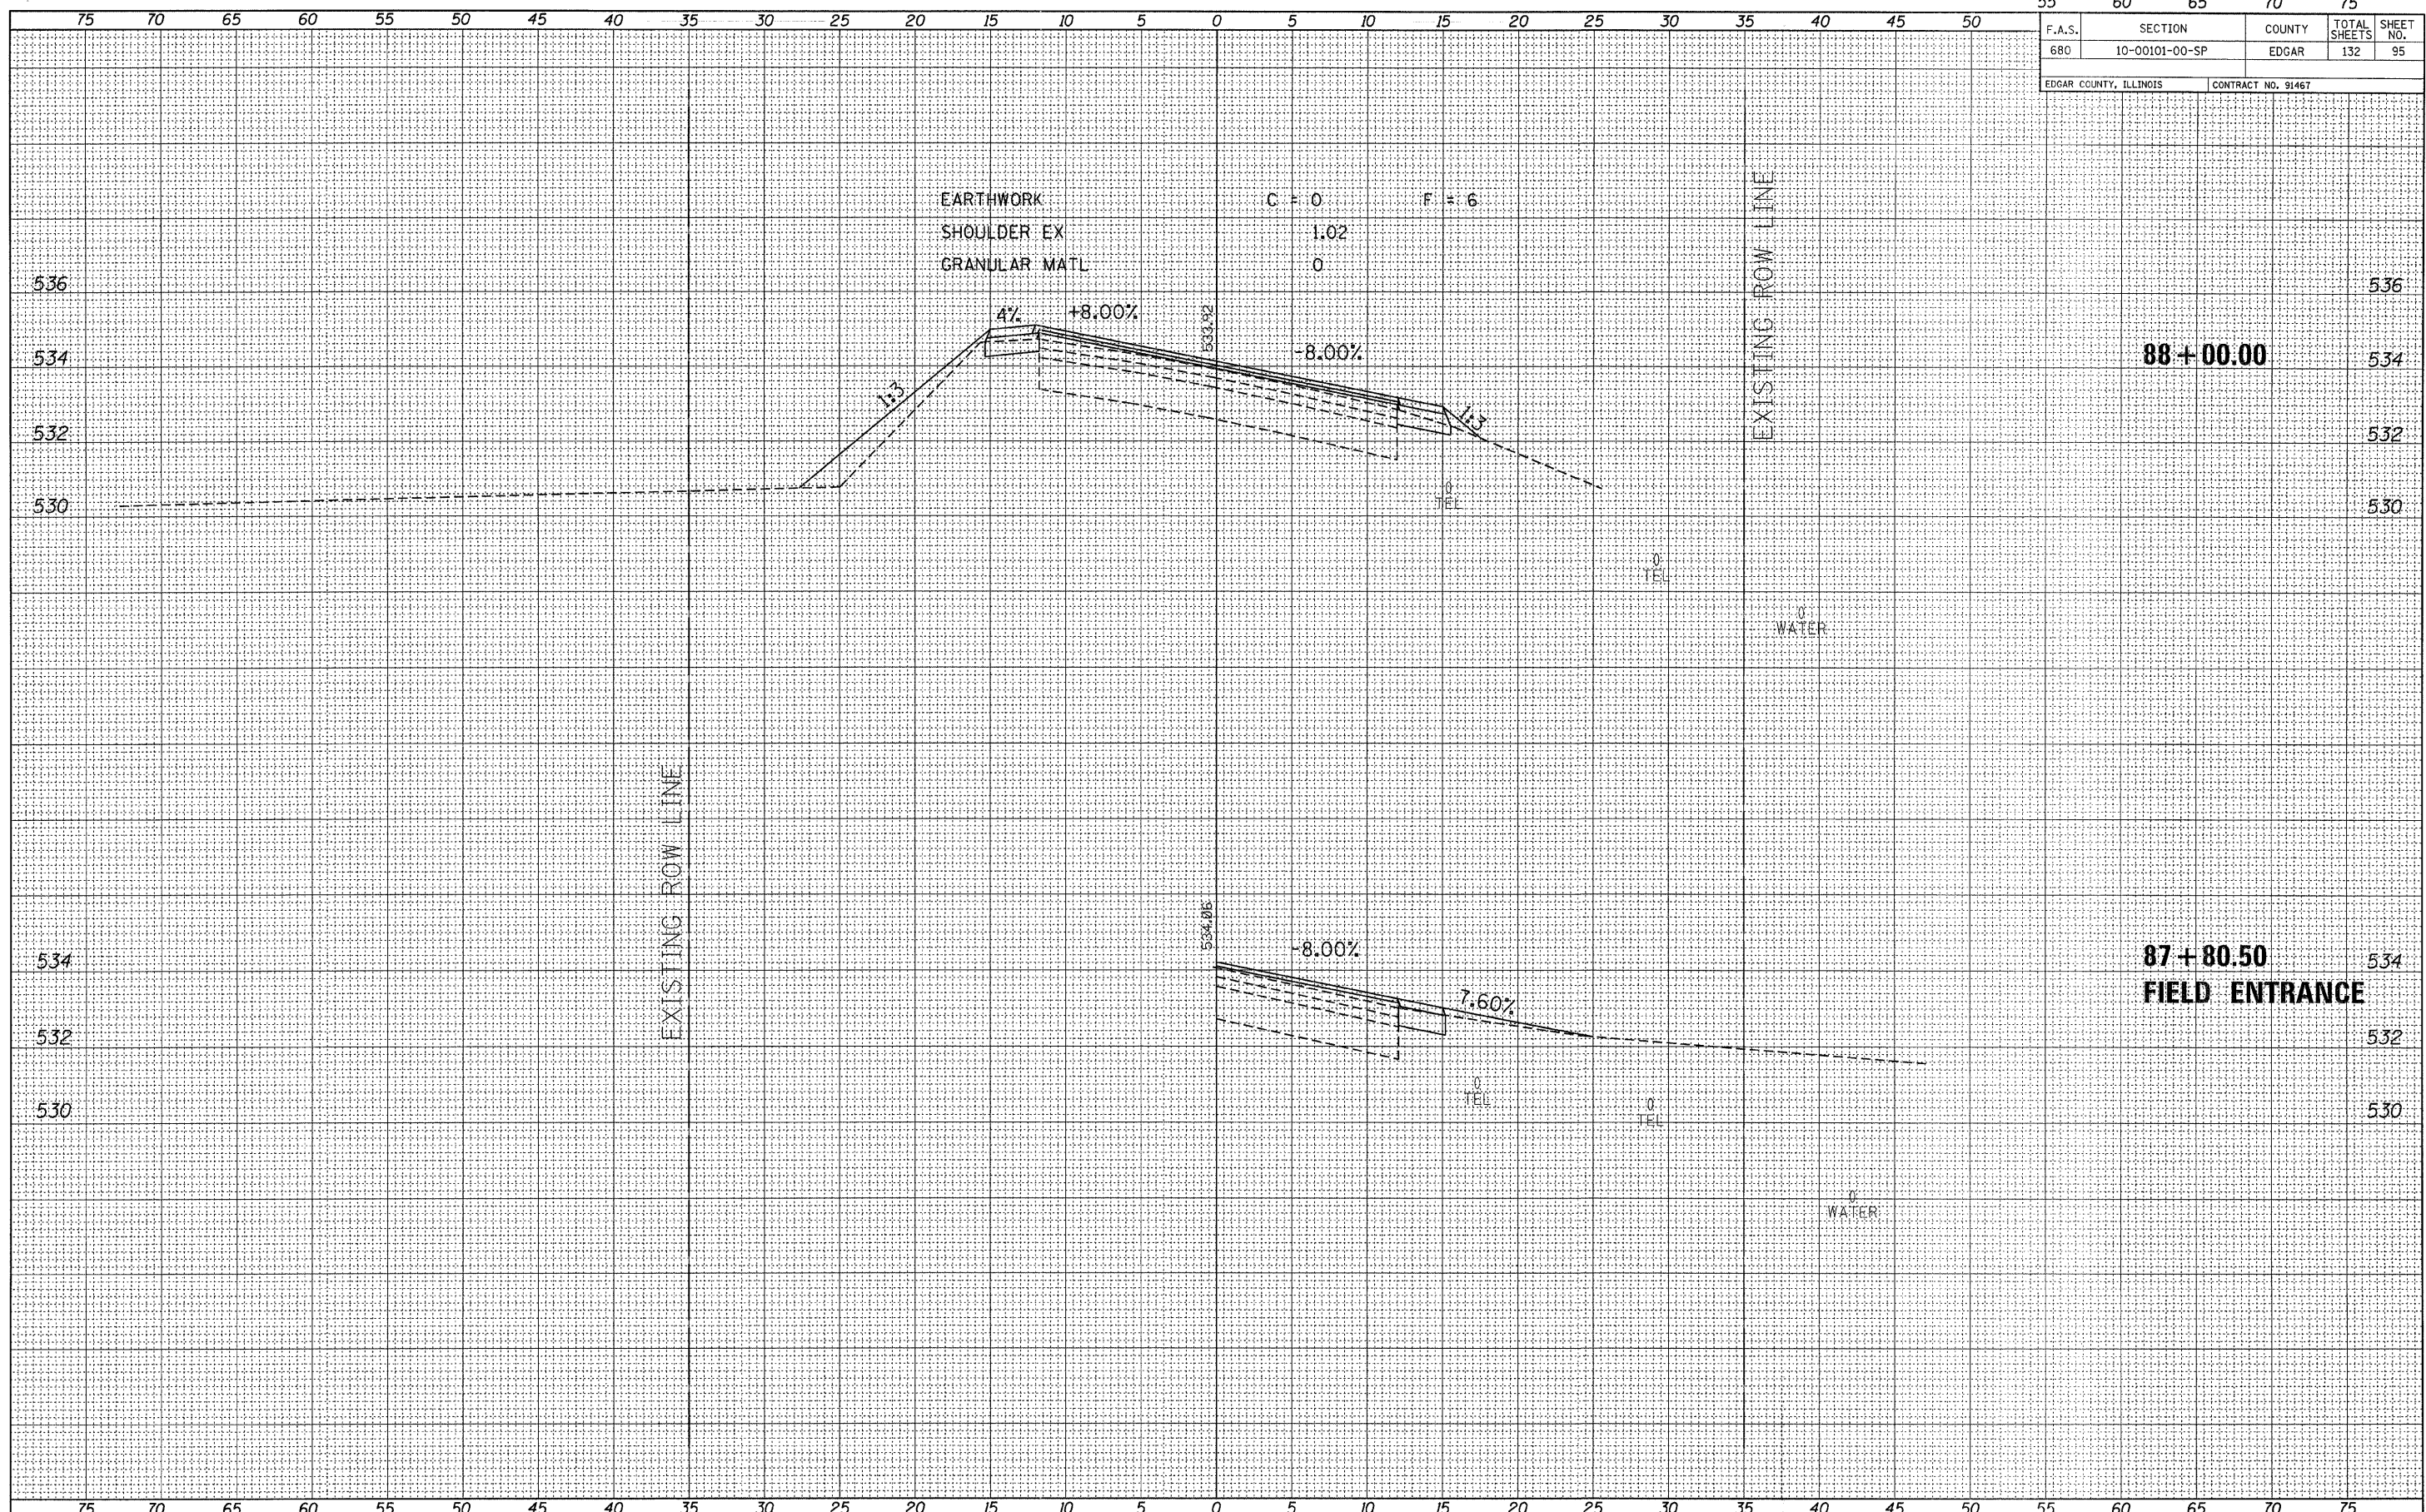

FINAL SURVEY	DATE
SURVEYED	BY
PLOTTED	
TEMPLATE	
NOTE BOOK	
NO.	
AREAS CHECKED	

ORIGINAL SURVEY	DATE
SURVEYED	BY
PLOTTED	
TEMPLATE	
NOTE BOOK	
NO.	
AREAS CHECKED	

FILE NAME = 118338-shr-axs.dgn
 PLOT DATE = 1/19/2012
 SCALE: 1" = 5' HORZ, 1" = 2' VERT

EDGAR COUNTY HIGHWAY DEPARTMENT

CROSS SECTIONS EAST OF ELBRIDGE
 STATION 87+80.50 TO STATION 88+00