


55	60	65	70	75
F.A.S. 680	SECTION 10-00101-00-SP	COUNTY EDGAR	TOTAL SHEETS 132	SHEET NO. 97
EDGAR COUNTY, ILLINOIS			CONTRACT NO. 91467	

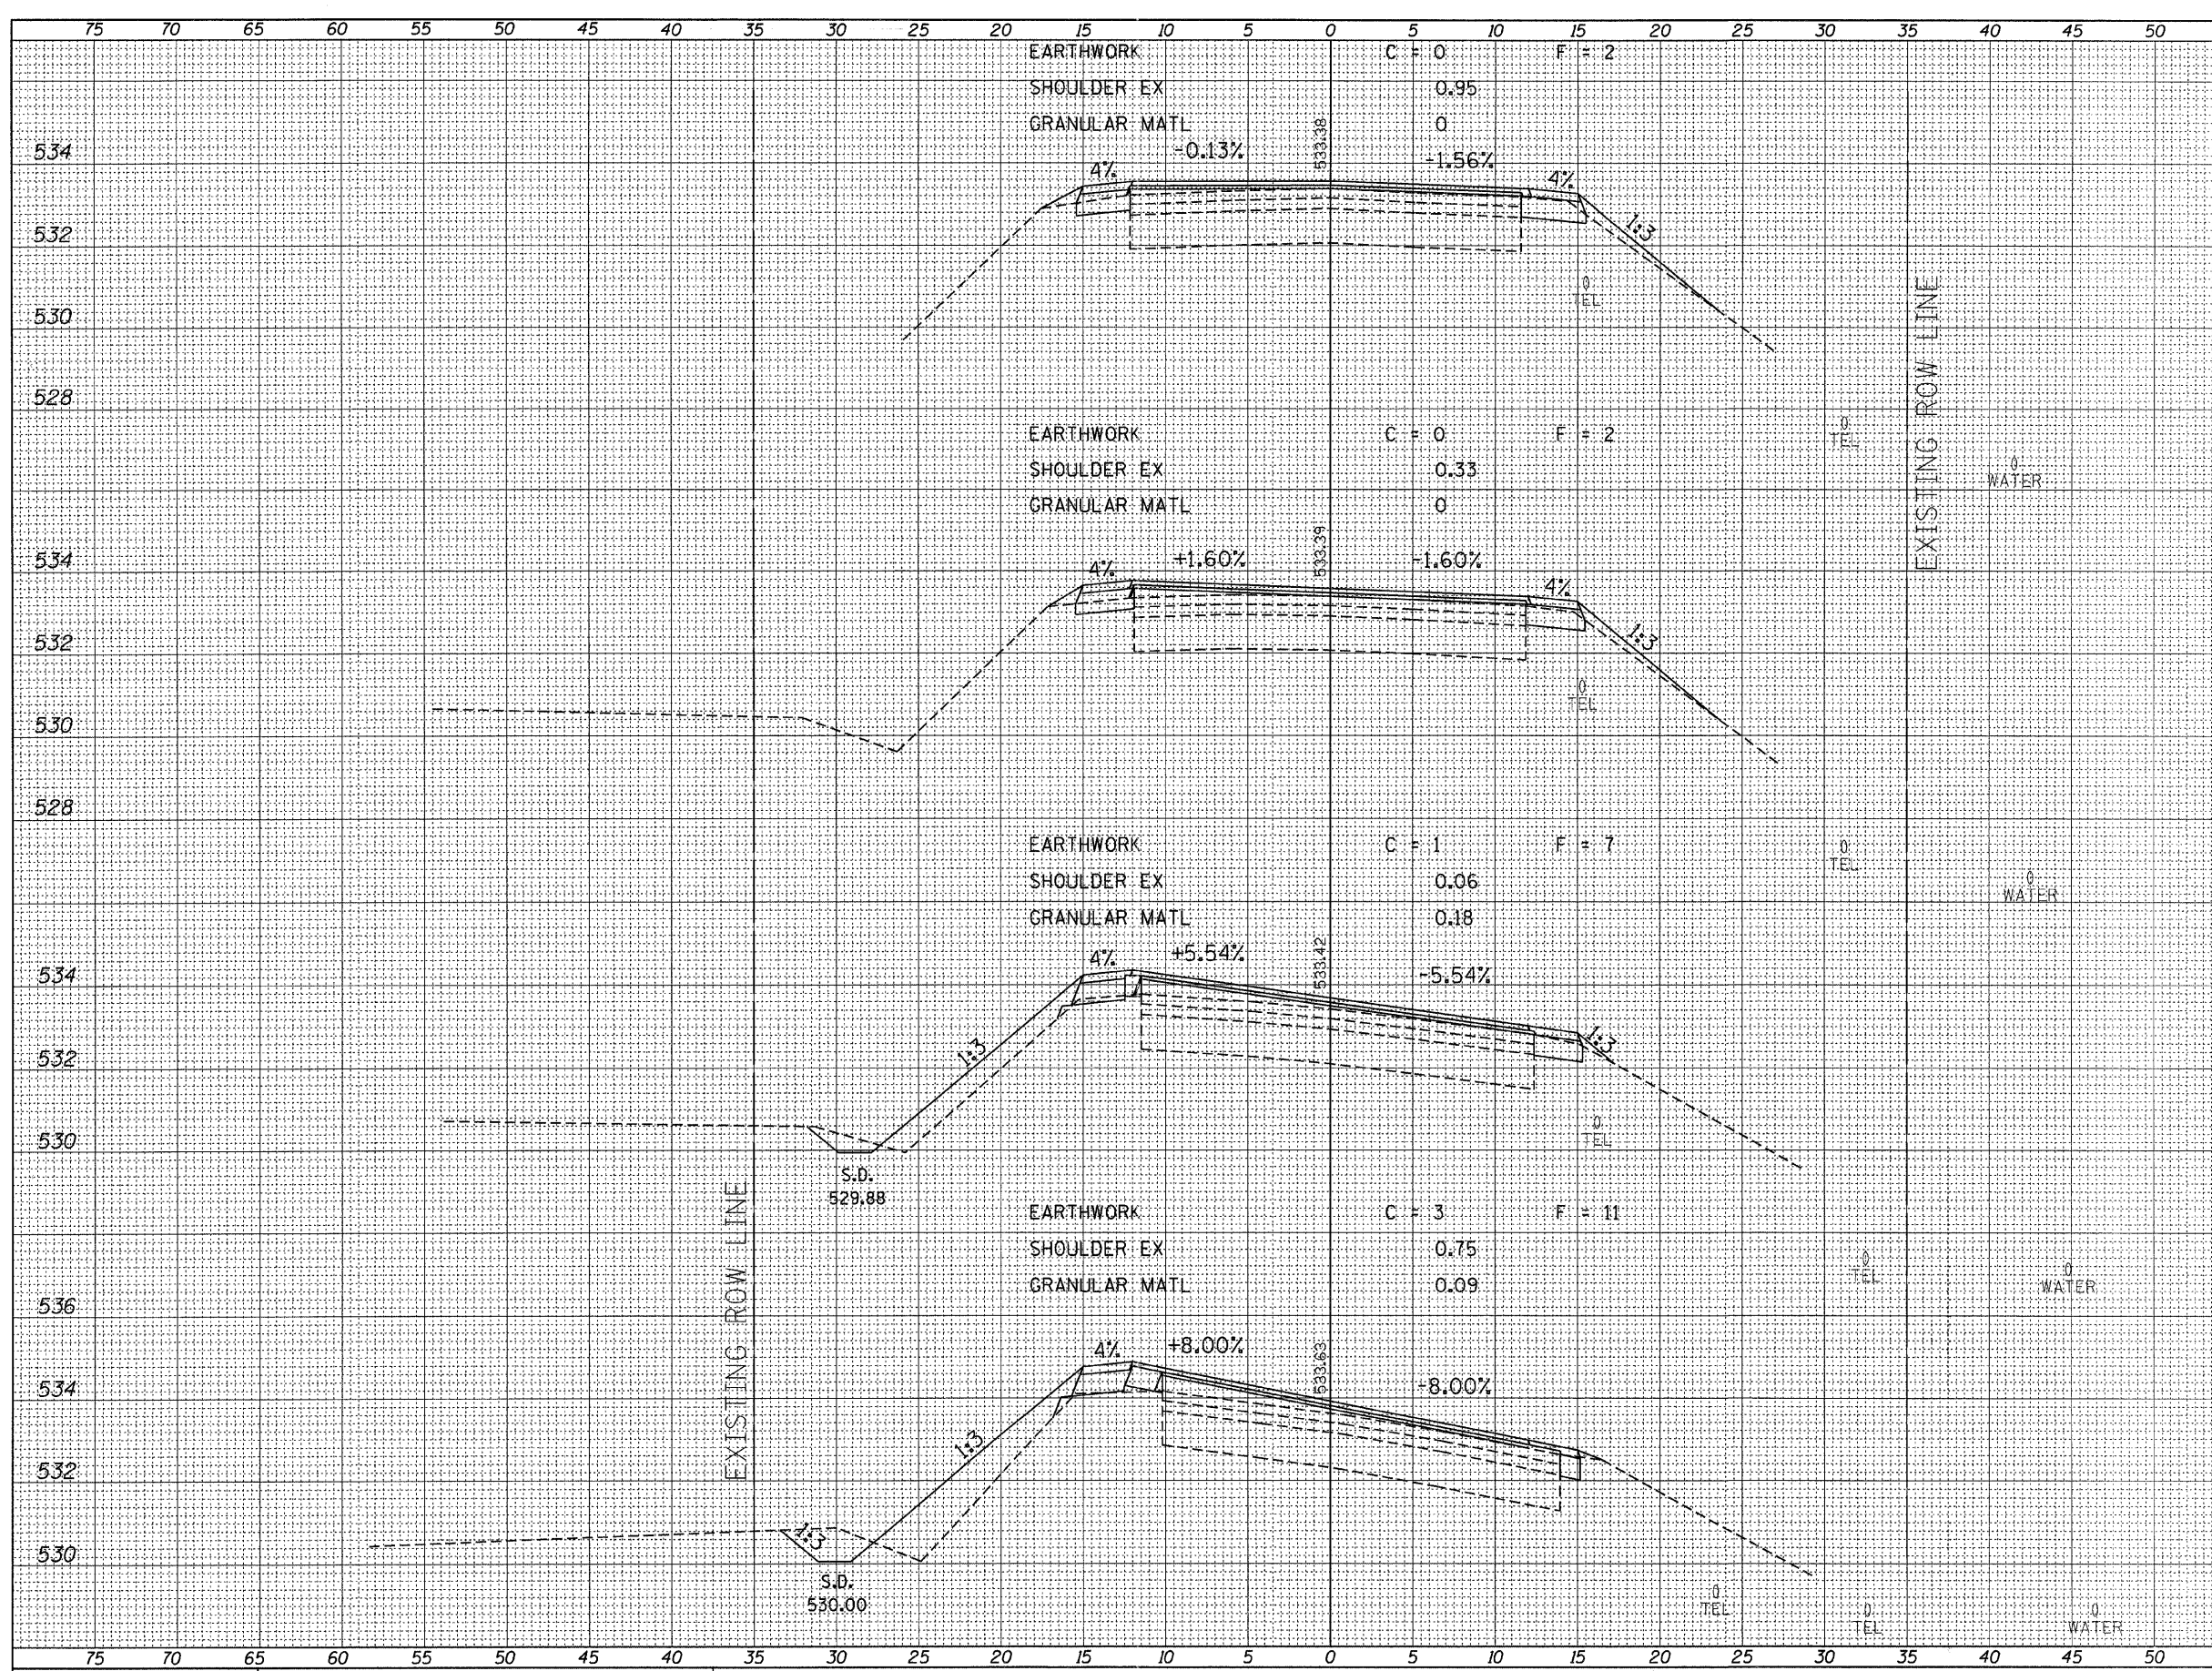

END SPECIAL 2'  
BOTTOM DITCH  
LT. STA. 91+55  
ELEV. 529.60

DATE	
BY	
ORIGINAL SURVEY	
REPLACED SURVEY	
TEMPLATE	
NOTE BOOK	
NO.	
AREAS CHECKED	

DATE	
BY	
ORIGINAL SURVEY	
REPLACED SURVEY	
TEMPLATE	
NOTE BOOK	
NO.	
AREAS CHECKED	

FILE NAME = 118330-aht-exs.dgn  
PLOT DATE = 1/19/2012  
SCALE: 1" = 5' HORIZ, 1" = 2' VERT



### CROSS SECTIONS EAST OF ELBRIDGE

STATION 90+25 TO STATION 91+90