


55	60	65	70	75
F.A.S.	SECTION	COUNTY	TOTAL SHEETS	SHEET NO.
680	10-00101-00-SP	EDGAR	132	108
EDGAR COUNTY, ILLINOIS		CONTRACT NO. 91467		

DATE	BY
FINAL SURVEY NO.	SURVEYED
	PLOTTED
	TEMPLATE
	AREAS CHECKED

DATE	BY
ORIGINAL SURVEY NO.	SURVEYED
	PLOTTED
	TEMPLATE
	AREAS CHECKED

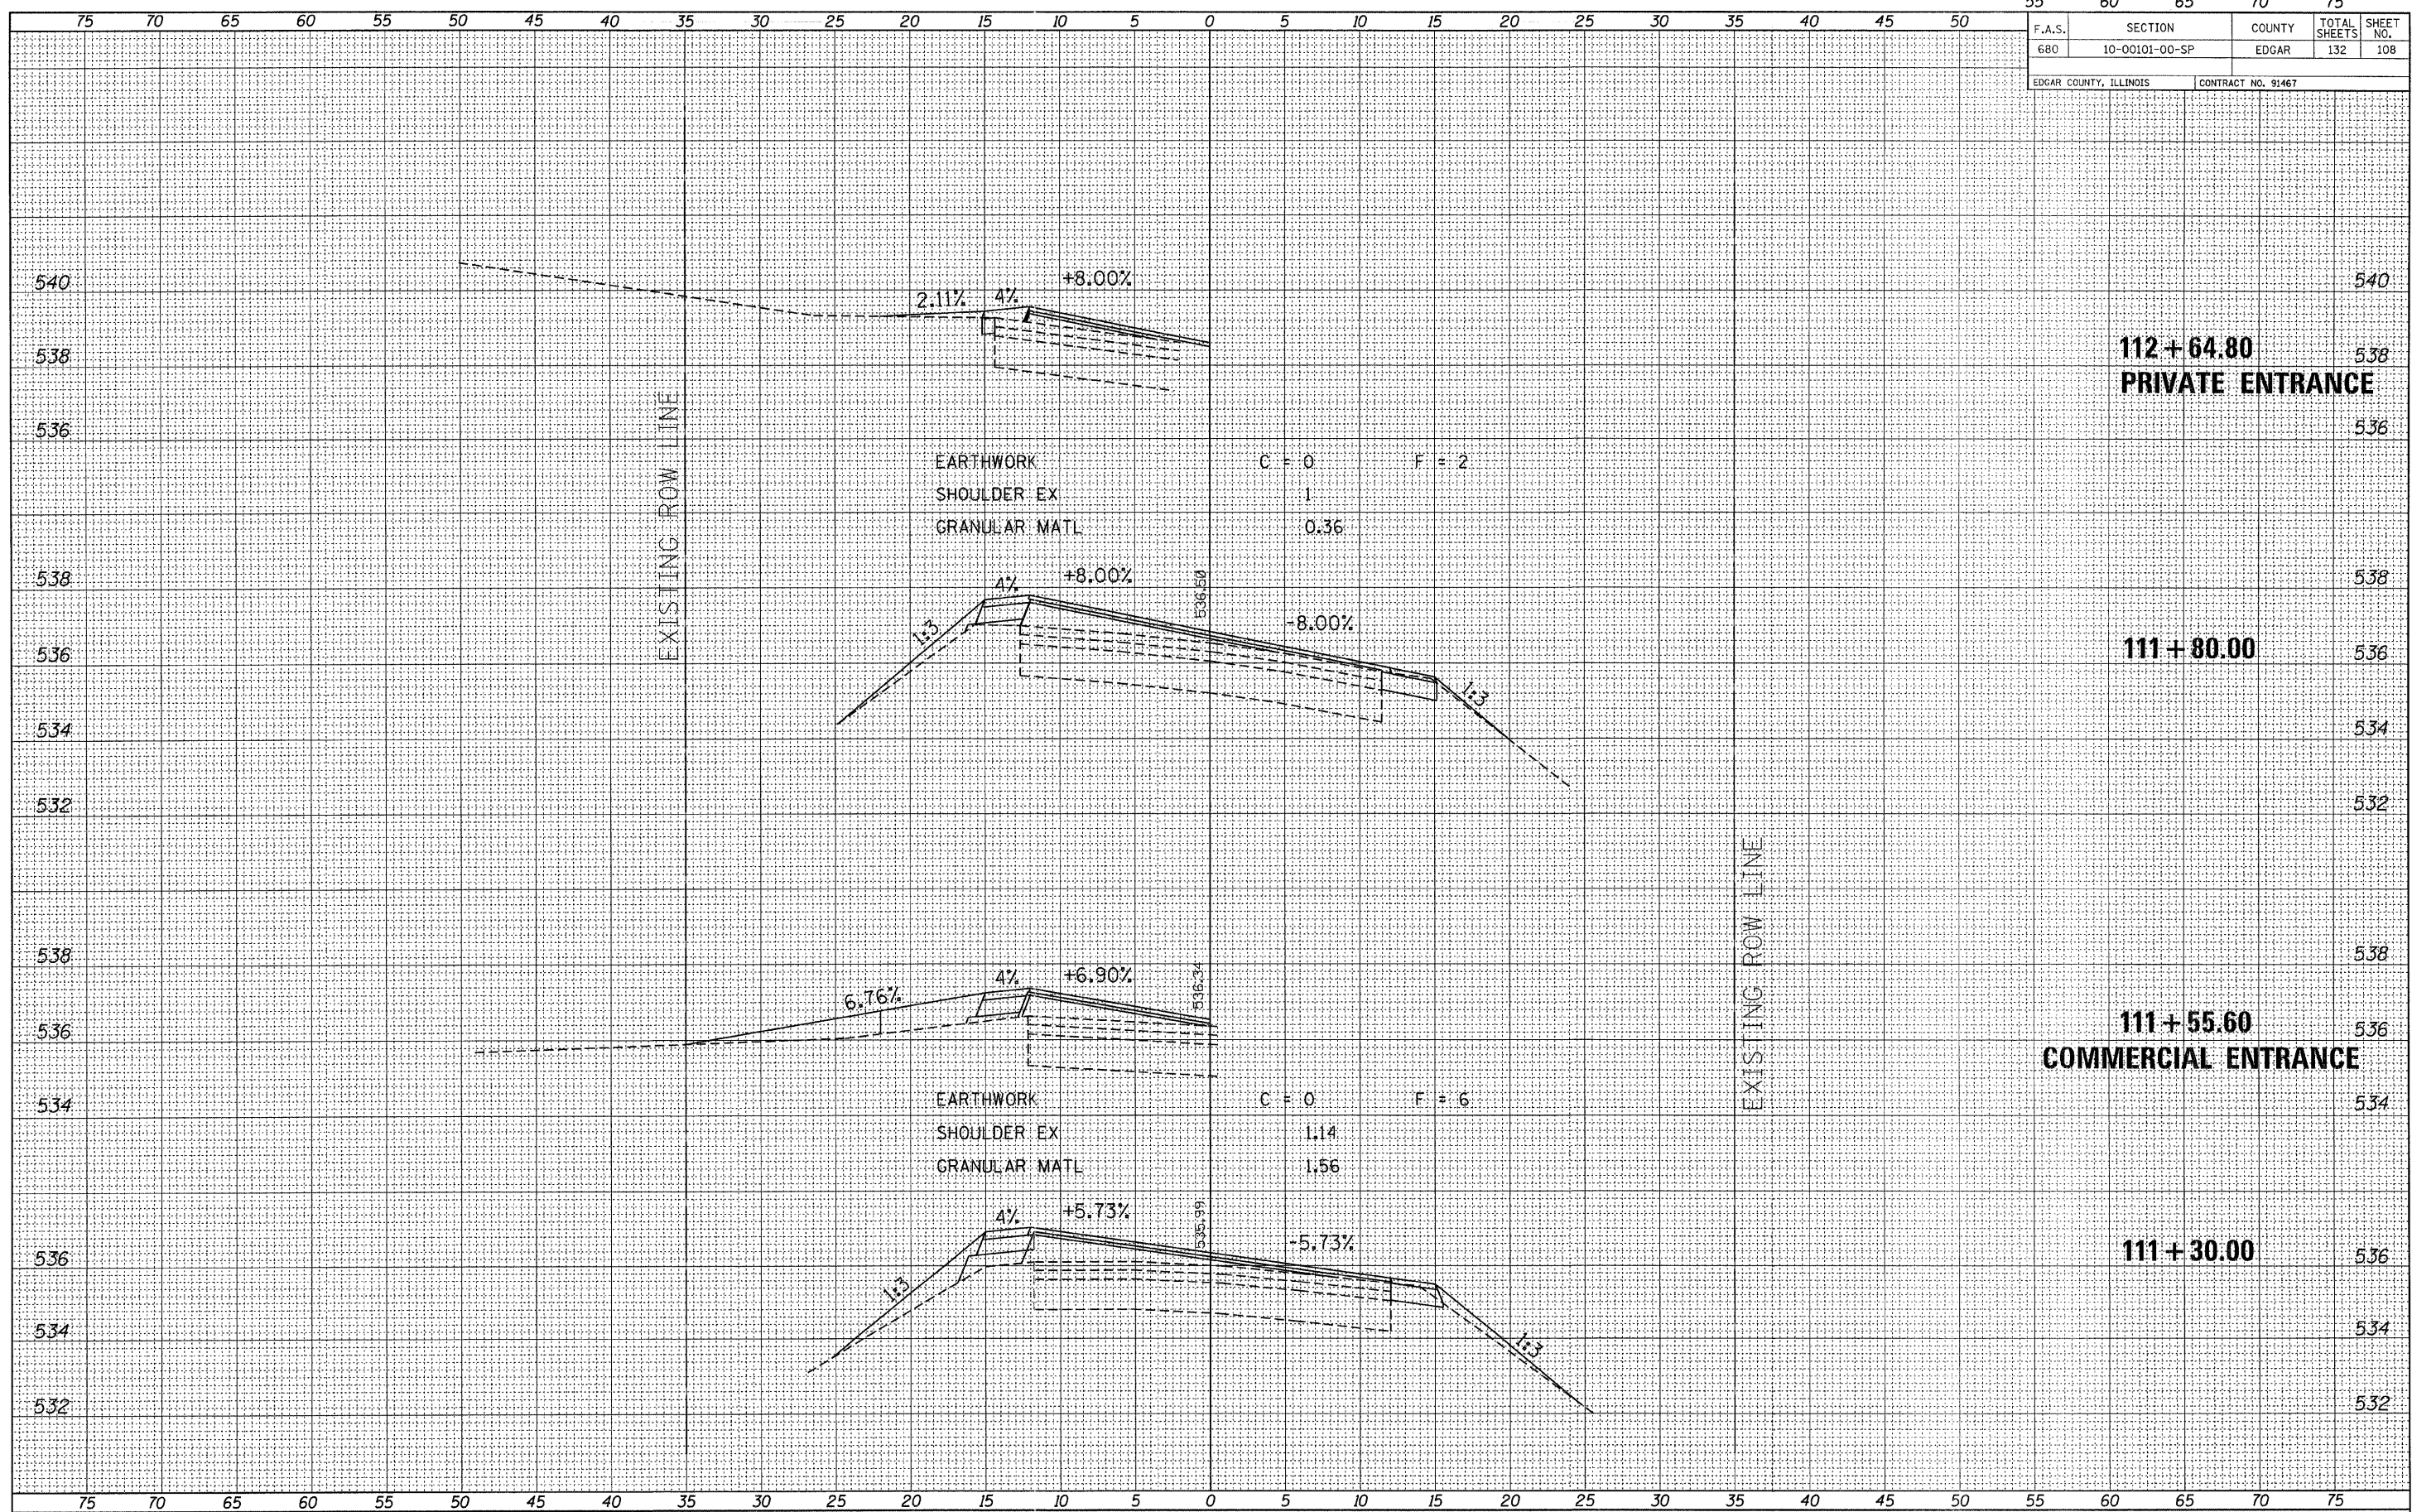

FILE NAME = 110330-shr-exs.dgn
PLOT DATE = 1/19/2012
SCALE: 1" = 5' HORZ, 1" = 2' VERT



CROSS SECTIONS EAST OF ELBRIDGE
STATION 111+30 TO STATION 112+64.80