


F.A.S.	SECTION	COUNTY	TOTAL SHEETS	SHEET NO.
680	10-00101-00-SP	EDGAR	132	112

EDGAR COUNTY, ILLINOIS CONTRACT NO. 91467

BY	DATE

BY	DATE

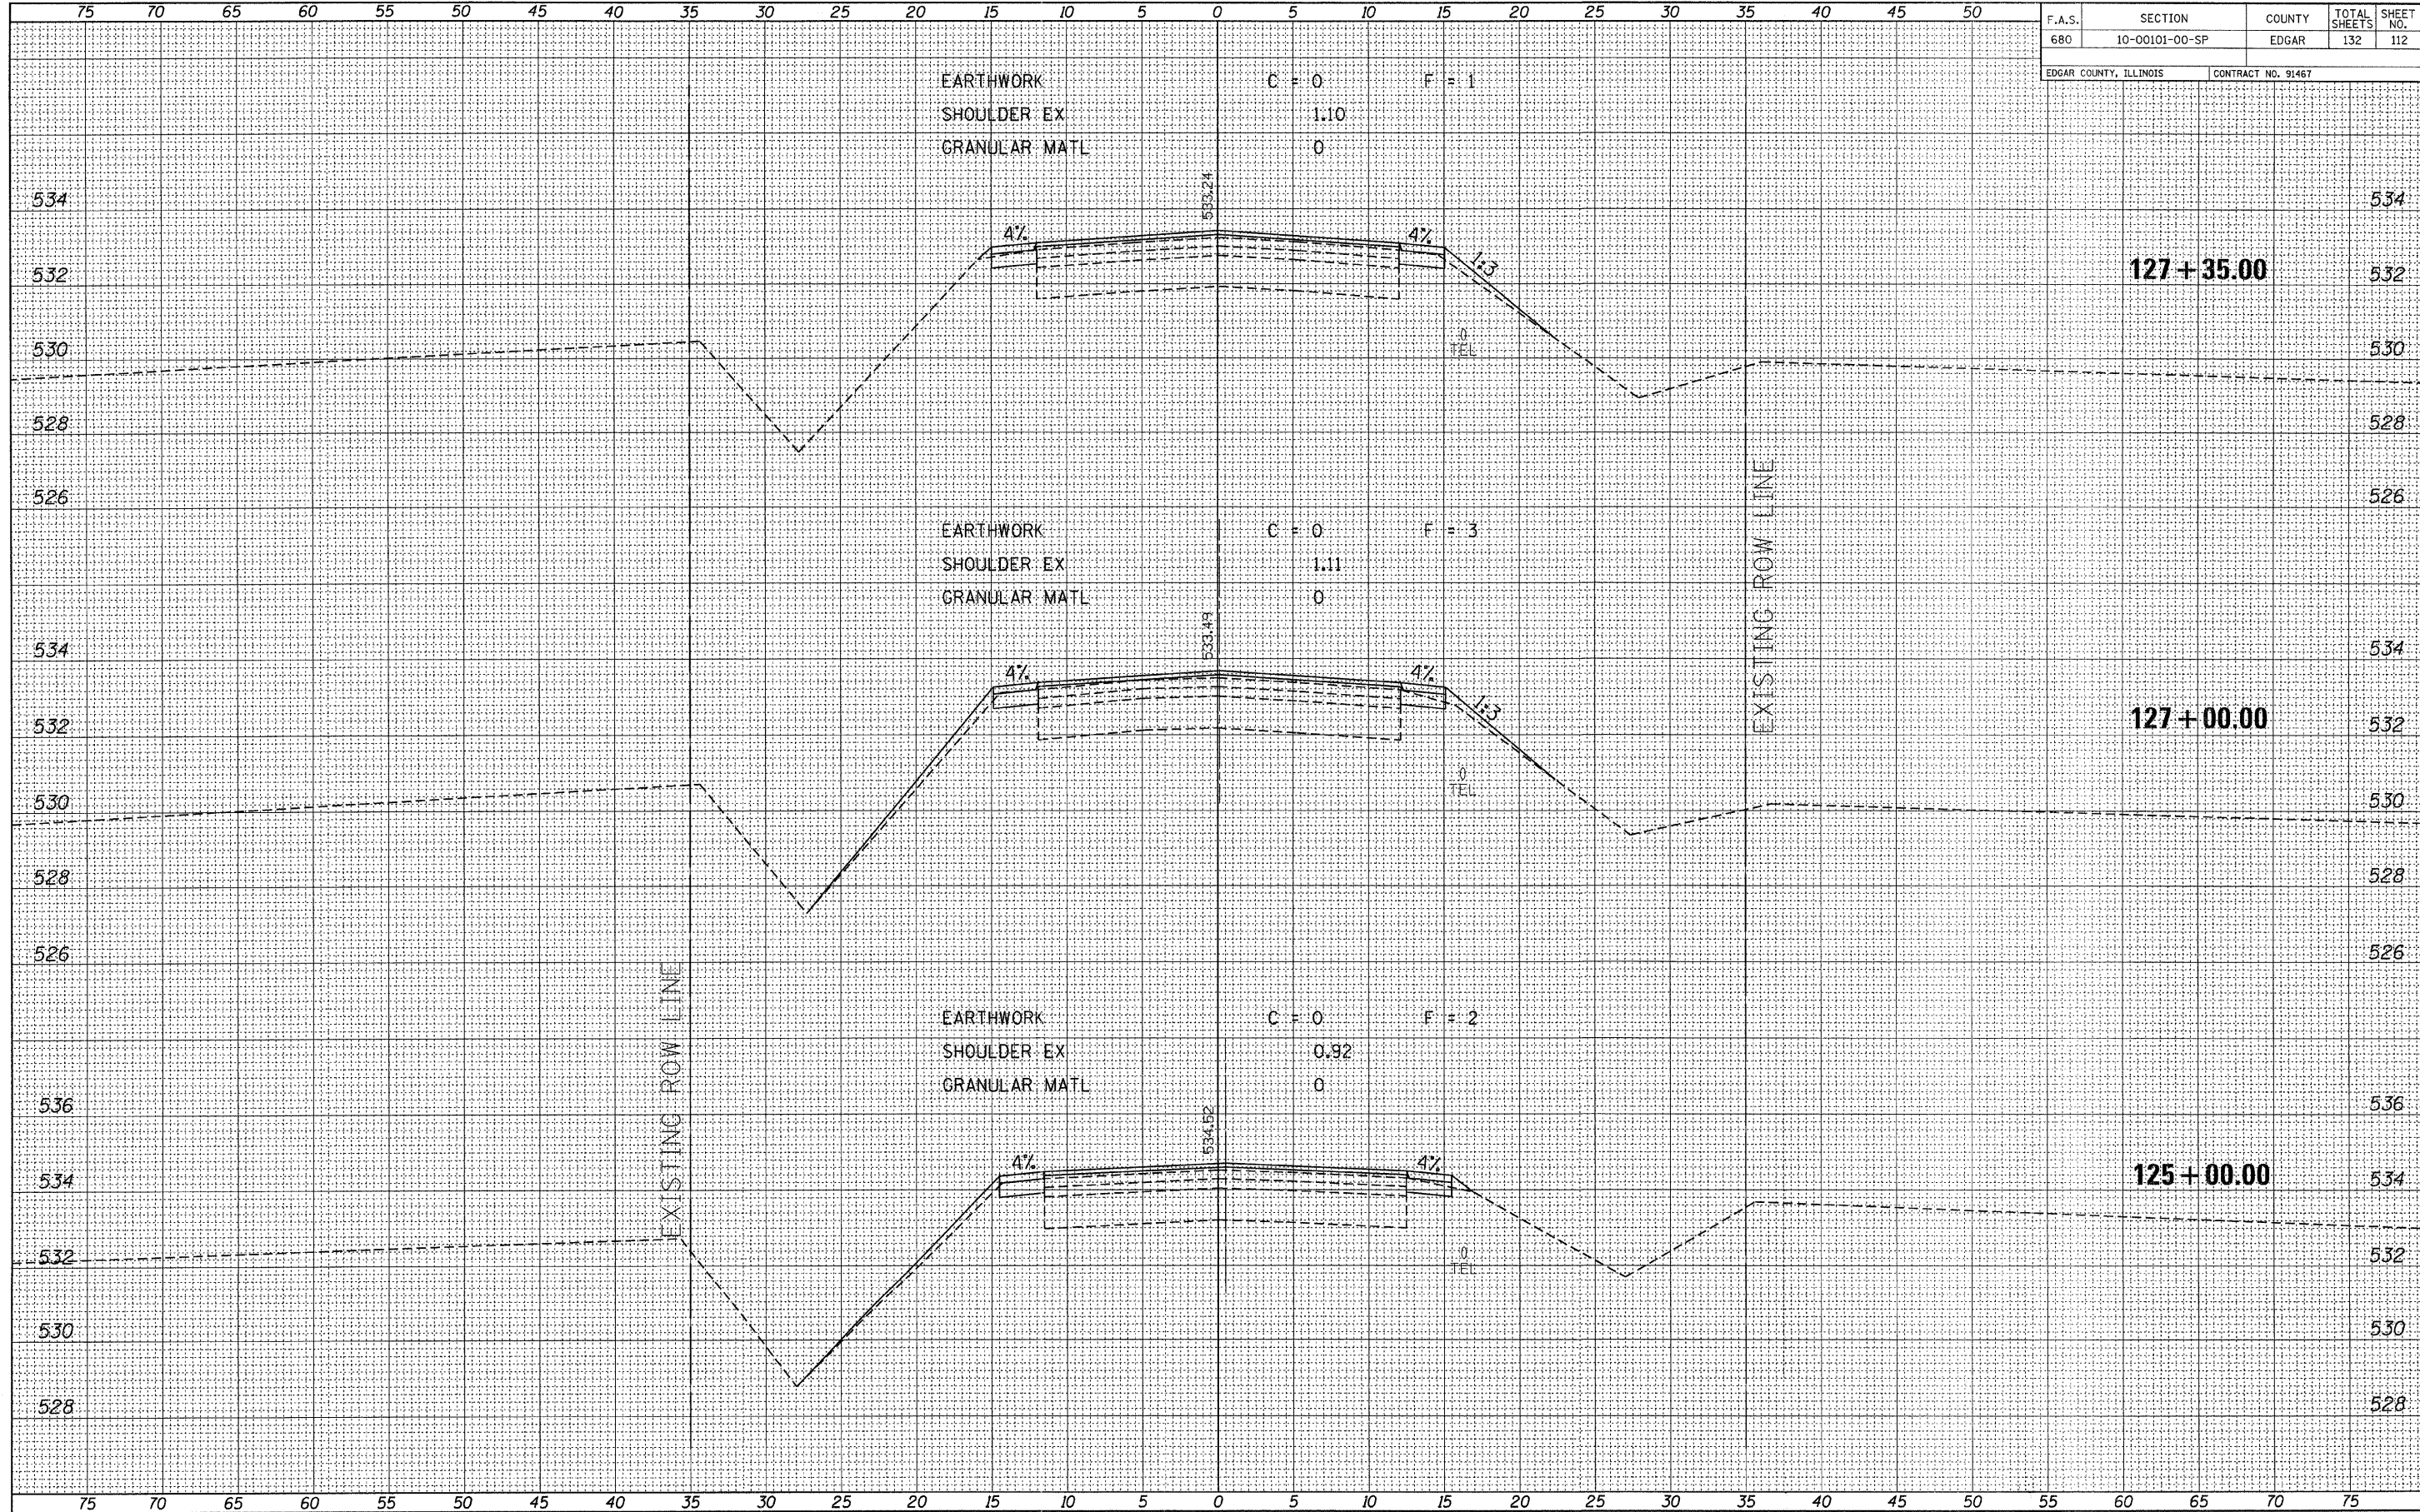

FILE NAME = 110330-shr-exs.dgn
 PLOT DATE = 1/19/2012
 SCALE: 1" = 5' HORZ, 1" = 2' VERT



CROSS SECTIONS EAST OF ELBRIDGE
 STATION 125+00 TO STATION 127+35