


F.A.S.	SECTION	COUNTY	TOTAL SHEETS	SHEET NO.
680	10-00101-00-SP	EDGAR	132	116
EDGAR COUNTY, ILLINOIS		CONTRACT NO. 91467		

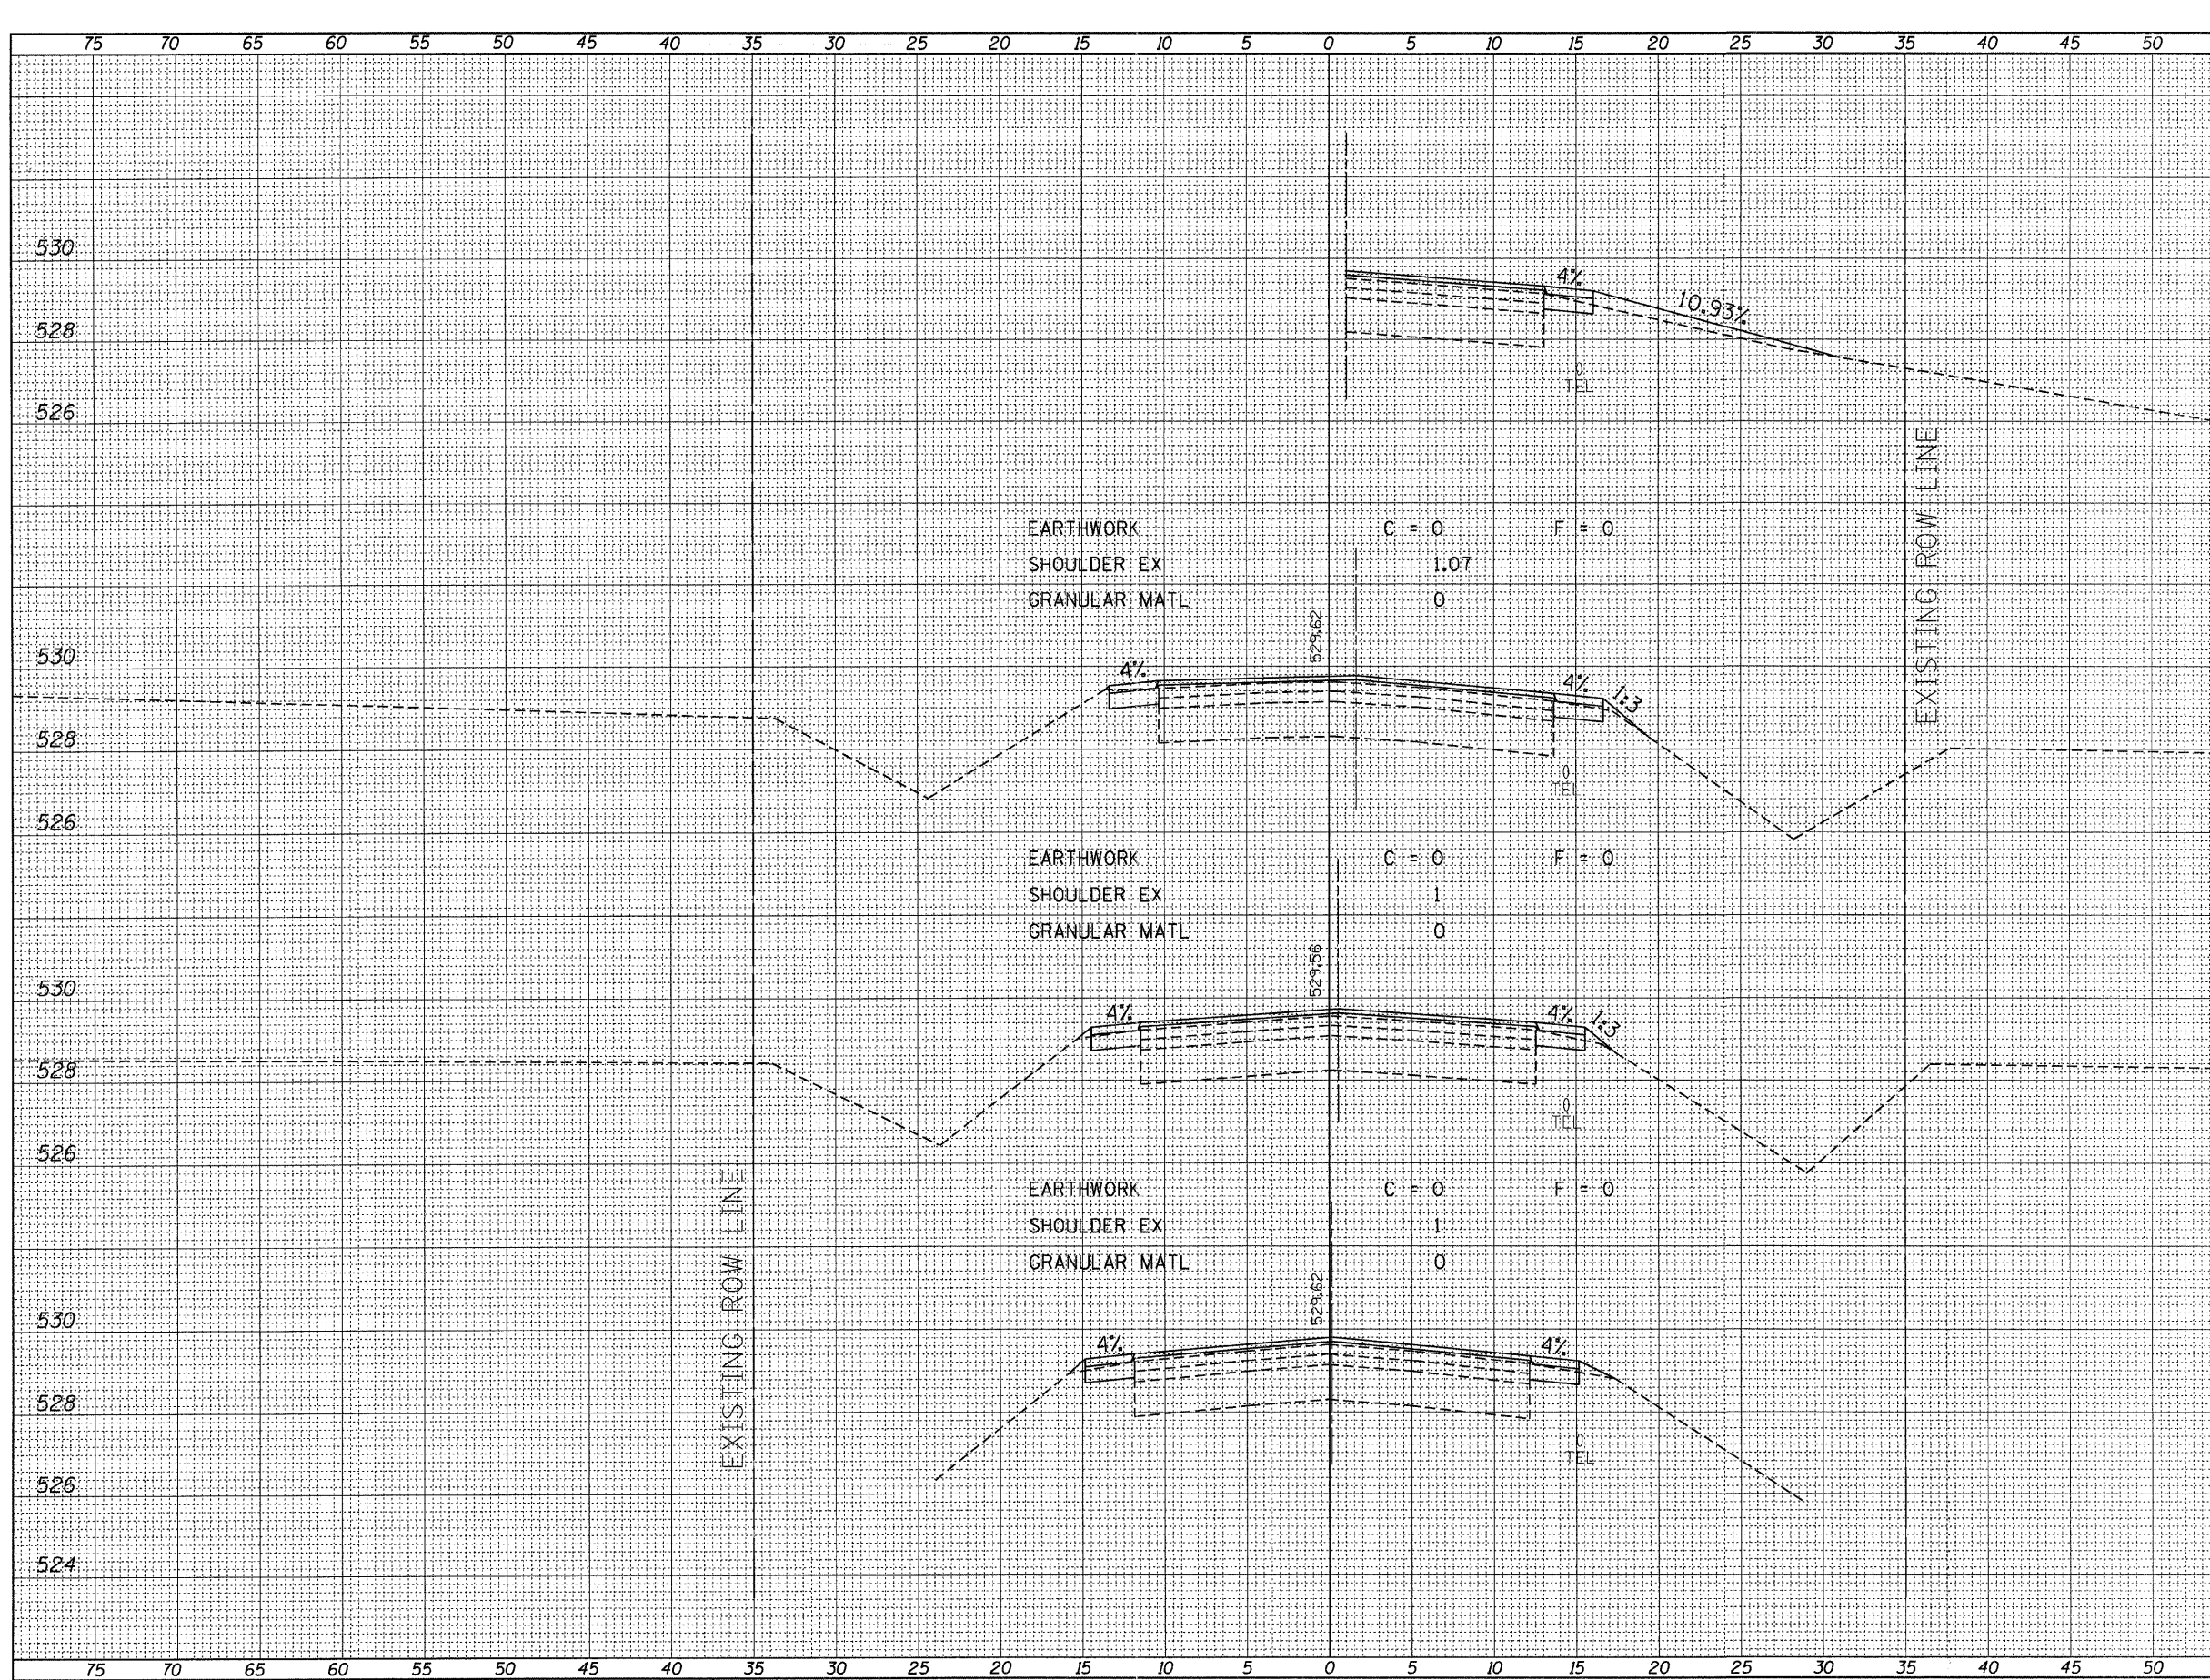

DATE	BY
ORIGINAL SURVEY	DATE
NO.	
FINAL SURVEY	BY
NO.	
NOTE BOOK	
NO.	
TEMPLATE	
NO.	
AREAS CHECKED	

DATE	BY
ORIGINAL SURVEY	DATE
NO.	
FINAL SURVEY	BY
NO.	
NOTE BOOK	
NO.	
TEMPLATE	
NO.	
AREAS CHECKED	

FILE NAME = 110330-shr-exs.dgn  
 PLOT DATE = 1/19/2012  
 SCALE: 1" = 5' HORZ, 1" = 2' VERT



**CROSS SECTIONS EAST OF ELBRIDGE**  
 STATION 139+80 TO STATION 144+93.30