

163+45.00 526

524

522

520

528

161+95.00 526

524

522

528

160+38.30 526

PRIVATE ENTRANCE


524

528

160+35.00 526

524

522

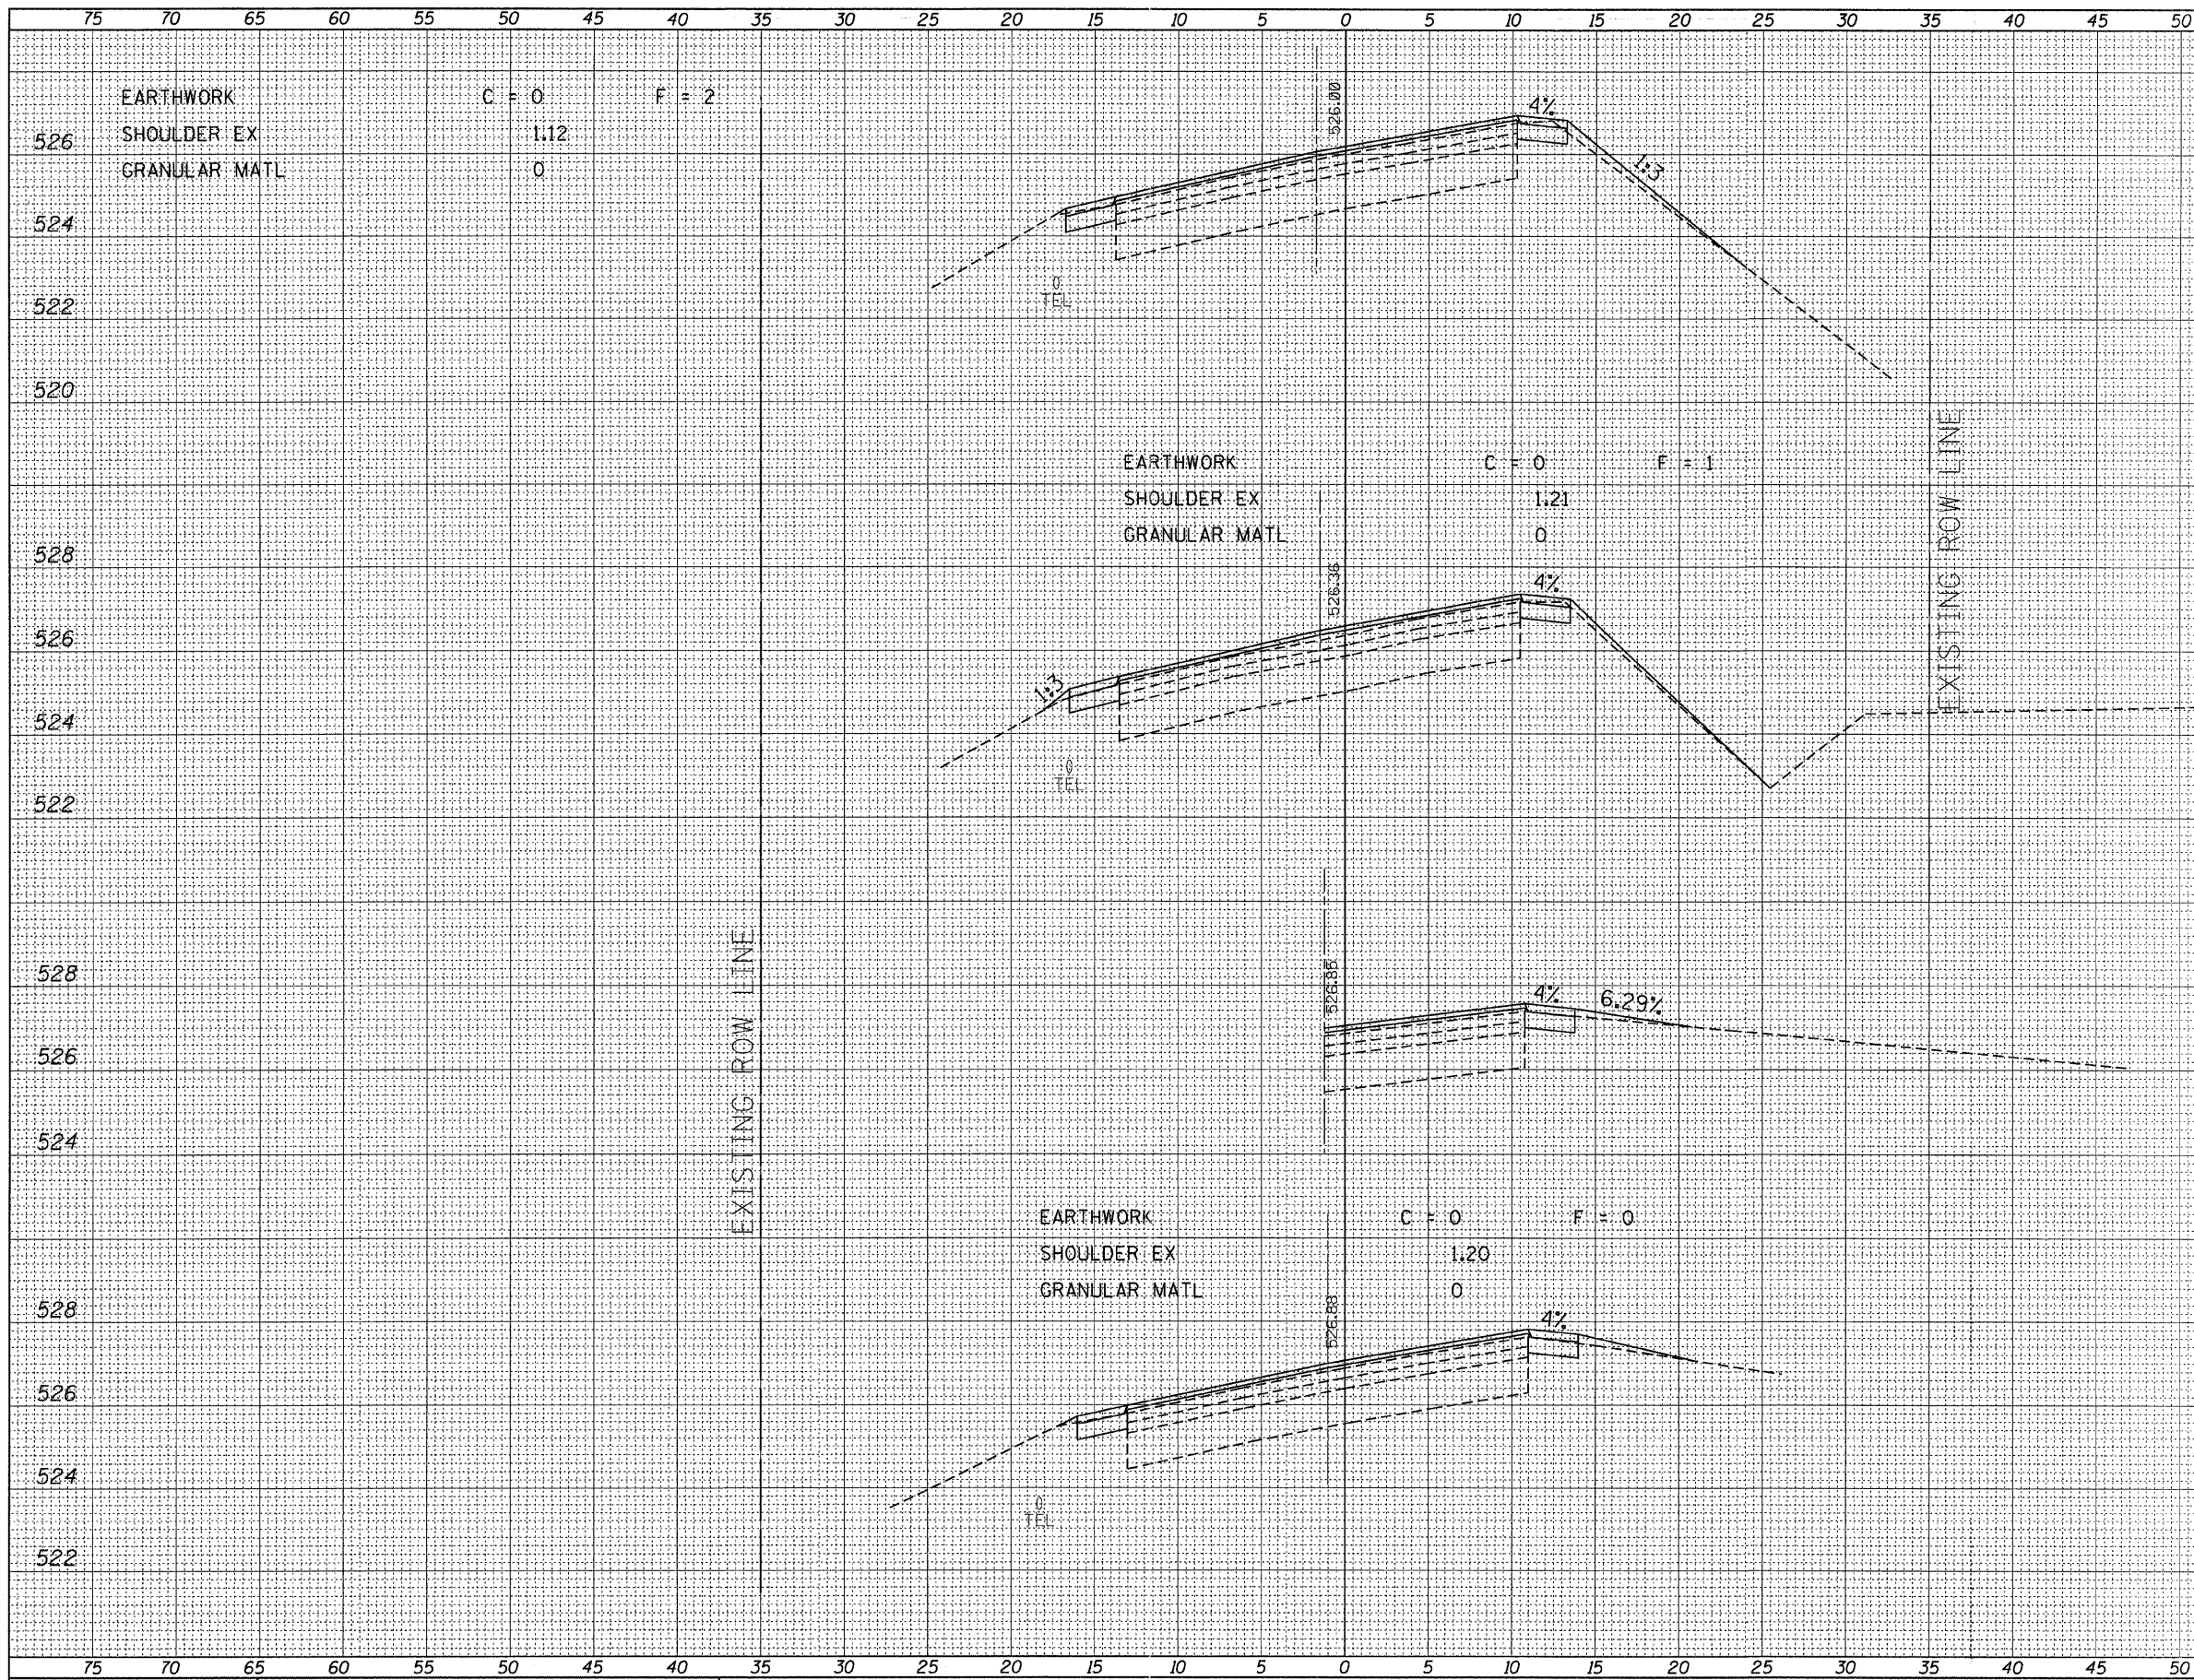

BY	DATE

BY	DATE

FILE NAME = 118330-shr-sxs.dgn
 PLOT DATE = 1/19/2012
 SCALE: 1" = 5' HORZ, 1" = 2' VERT

EDGAR COUNTY
HIGHWAY DEPARTMENT

CROSS SECTIONS EAST OF ELBRIDGE
 STATION 160+35 TO STATION 163+45