





NOTE: THESE STAGING DETAILS ARE A REPRESENTATION OF CONSTRUCTION ACTIVITIES ALONG THE ENTIRE LENGTH OF THE PROJECT. THEREFORE ONLY A PORTION OF THE PLAN IS SHOWN HEREIN.

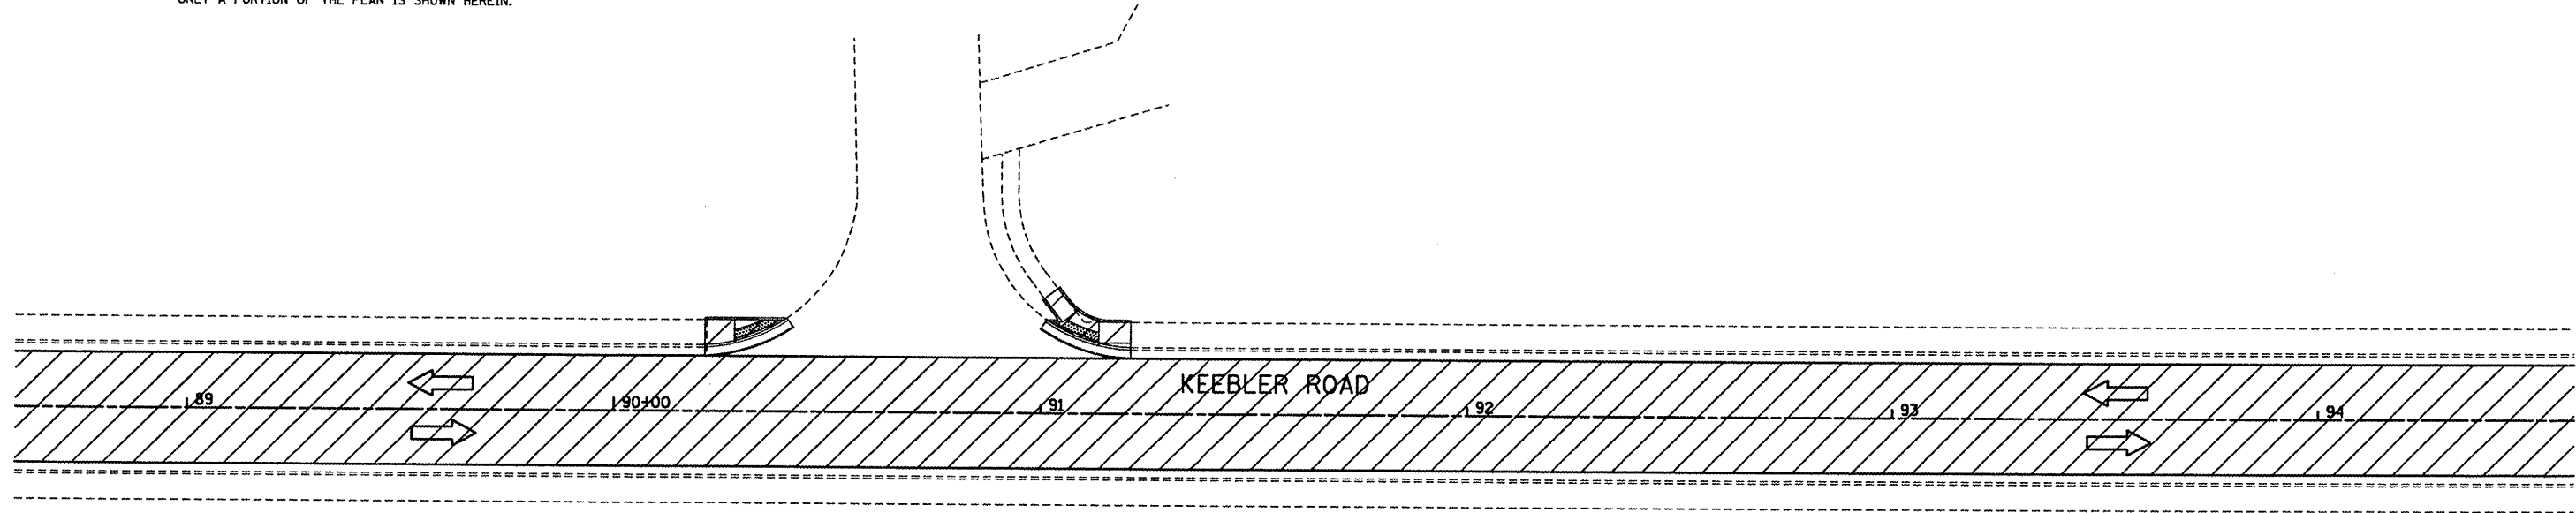

 COMPLETED DURING THIS STAGE

STAGE 1 CONSTRUCTION

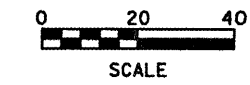

PLAN	DESIGNED	DATE
NO.	BY	
	CHECKED	
	DATE	
	BY	
	CHECKED	
	DATE	

PROFILE	DESIGNED	DATE
NO.	BY	
	CHECKED	
	DATE	
	BY	
	CHECKED	
	DATE	

FILE NAME = Plan_82.dgn	USER NAME = romesh	DESIGNED - BFK	REVISED -	VILLAGE OF MARYVILLE KEEBLER ROAD	STAGE CONSTRUCTION			F.A.U. RTE. 9135	SECTION 10-00018-00-R5	COUNTY MADISON	TOTAL SHEETS 22	SHEET NO. 15
		DRAWN - JJB	REVISED -		SCALE: 1"=20'	SHEET NO. 2 OF 6 SHEETS	STA.	TO STA.	CONTRACT NO. 97486			
		CHECKED - BFK	REVISED -		ILLINOIS FED. AID PROJECT							
		DATE - 1/17/12	REVISED -									