
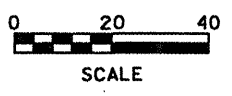
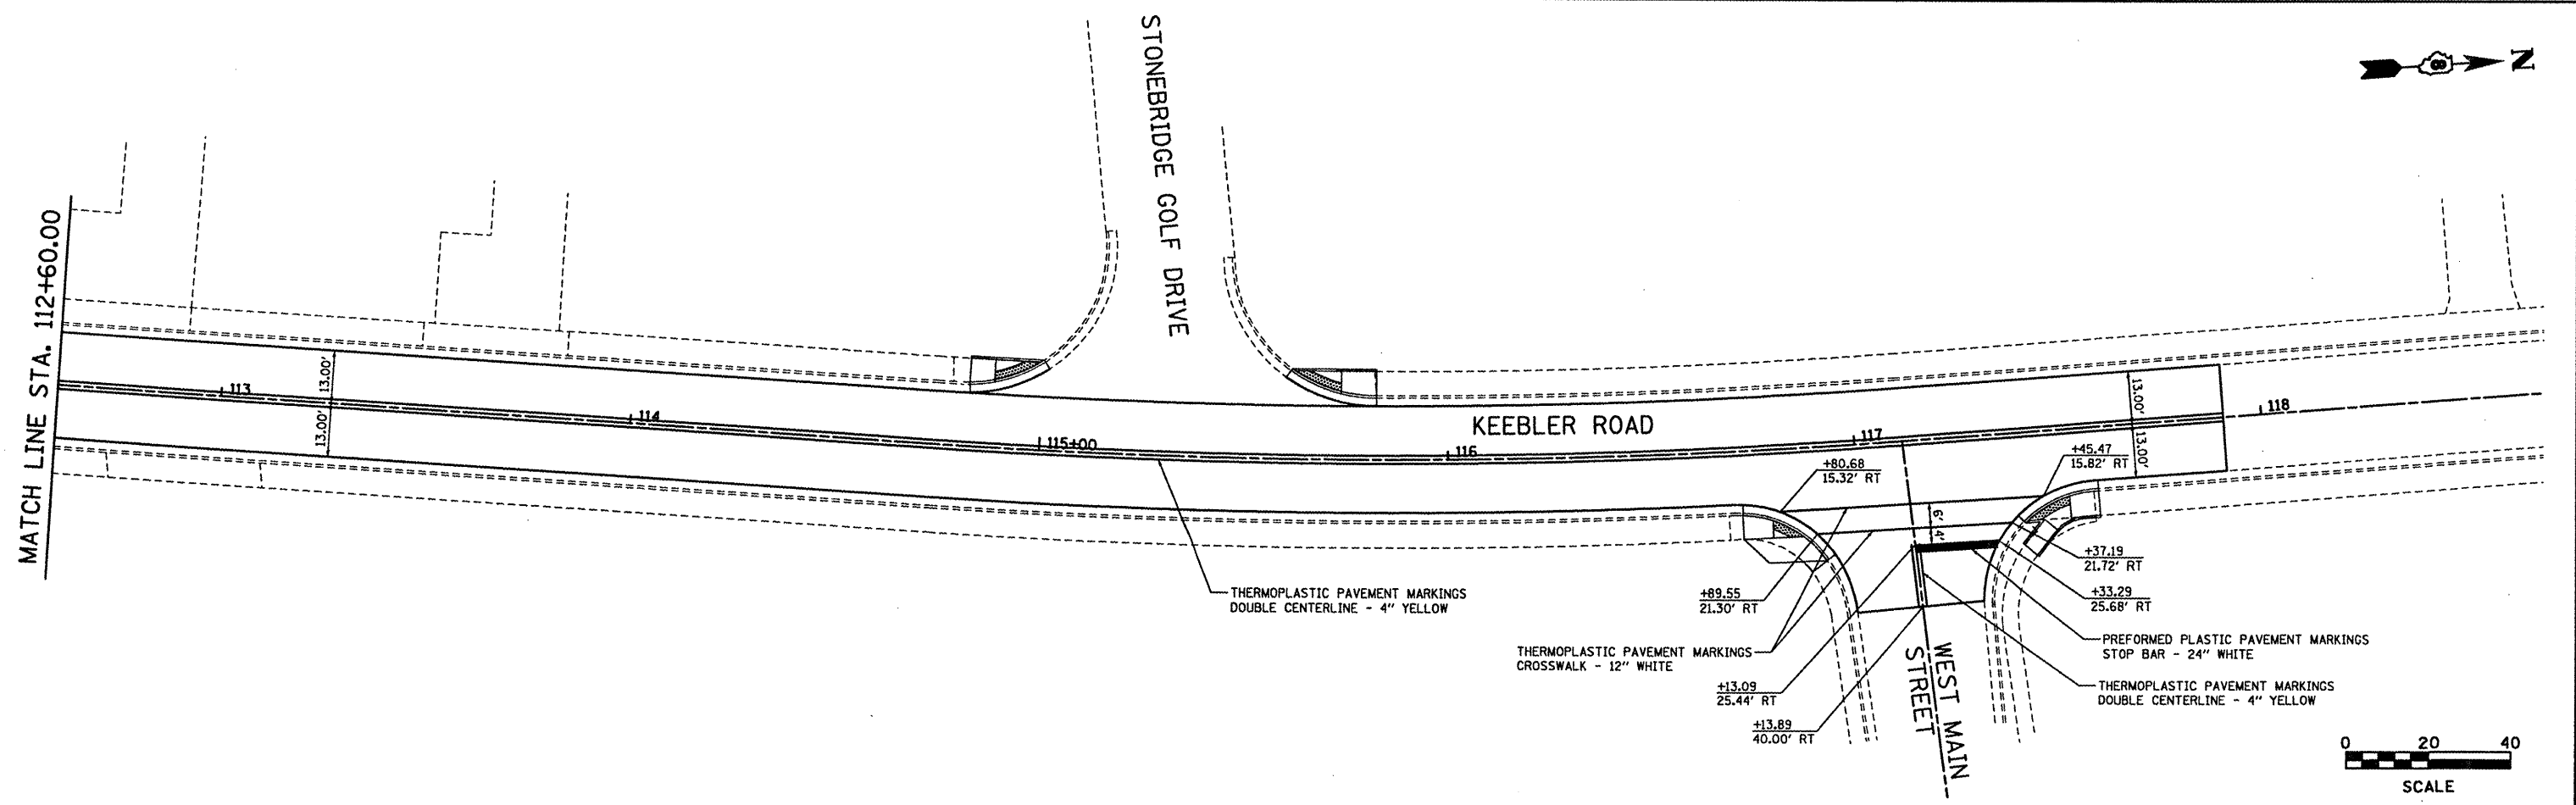
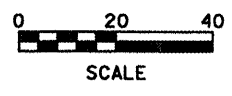


PLAN	DATE
BY	
DESIGNED	
CHECKED	
DATE	
NO.	

PROFILE	DATE
BY	
DESIGNED	
CHECKED	
DATE	
NO.	

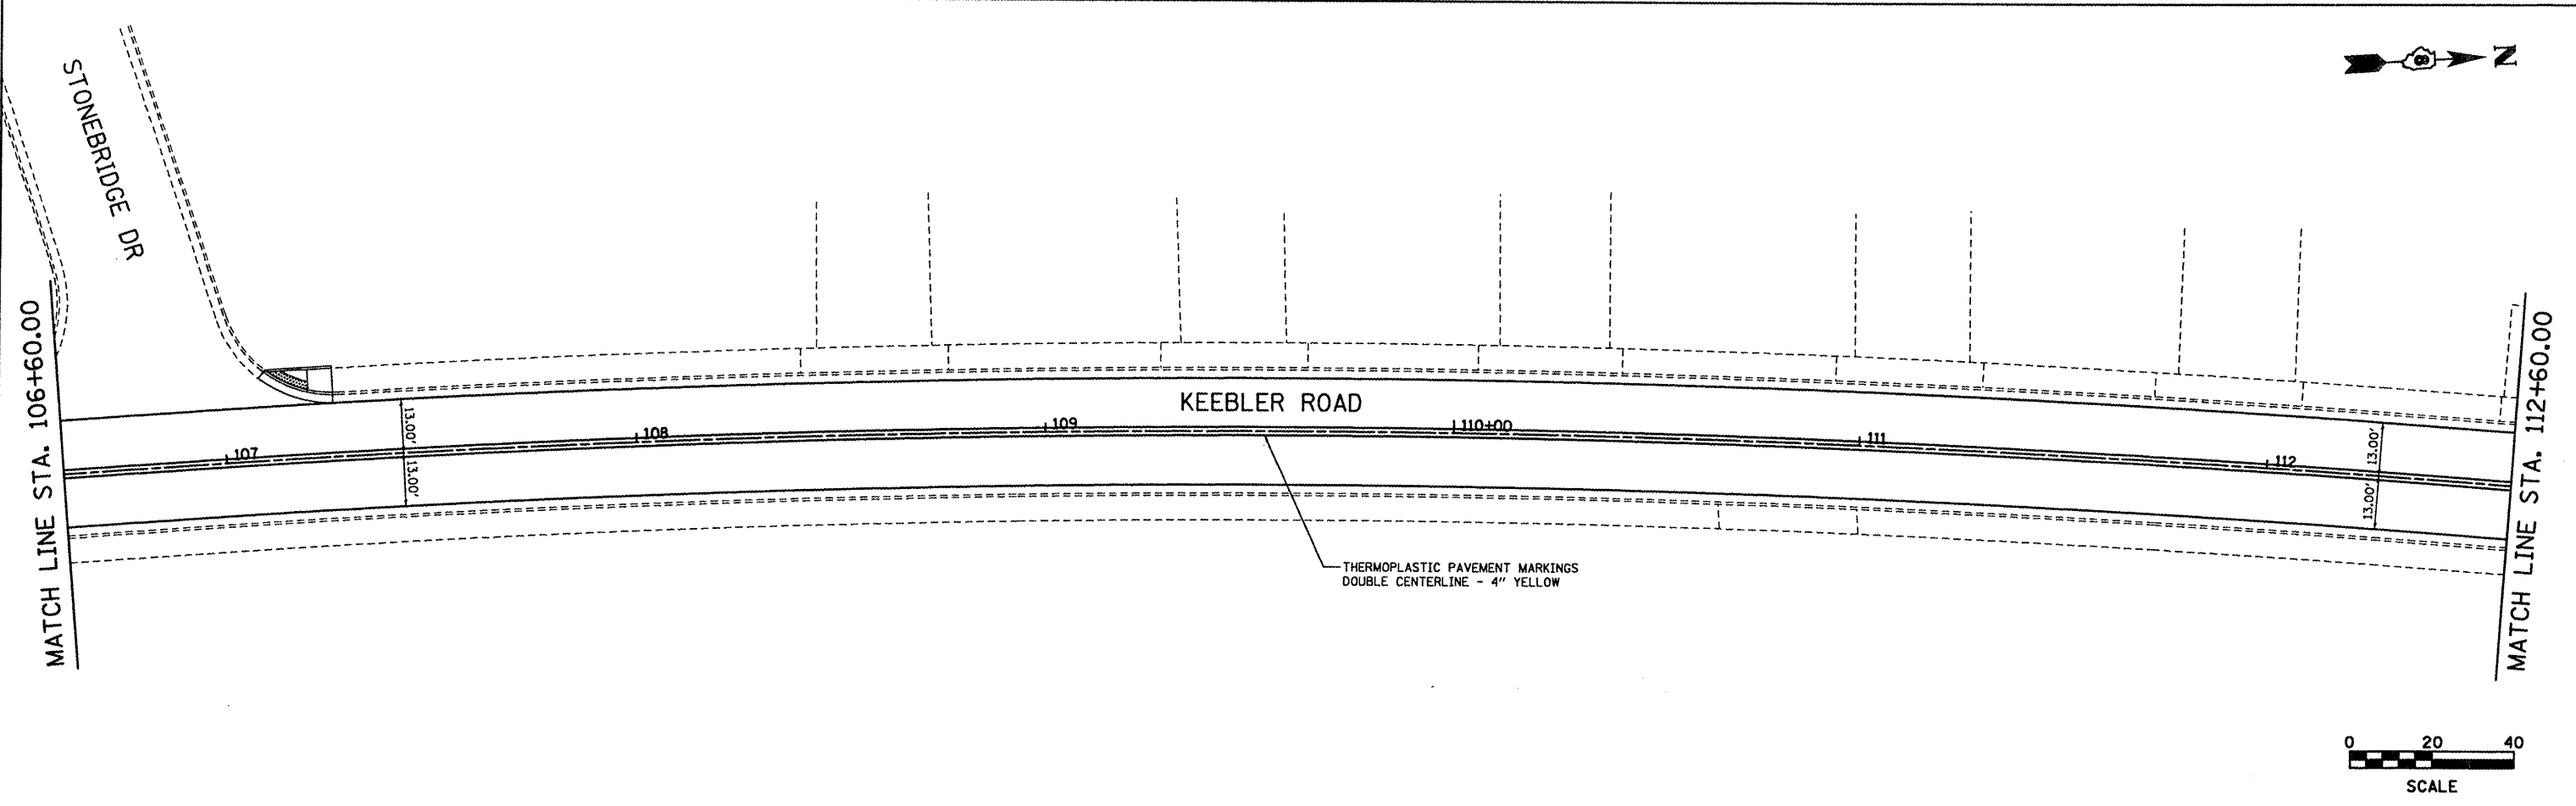

FILE NAME =
Pmark_03.dgn

USER NAME = ramesh	DESIGNED - BFK	REVISED -
	DRAWN - JJB	REVISED -
PLOT SCALE = 1/8\"/>		

**VILLAGE OF MARYVILLE
KEEBLER ROAD**

SCALE: 1\"/>

F.A.U. RTE.	SECTION	COUNTY	TOTAL SHEETS	SHEET NO.
9135	10-00018-00-RS	MADISON	22	18
CONTRACT NO. 97486				
ILLINOIS FED. AID PROJECT				