

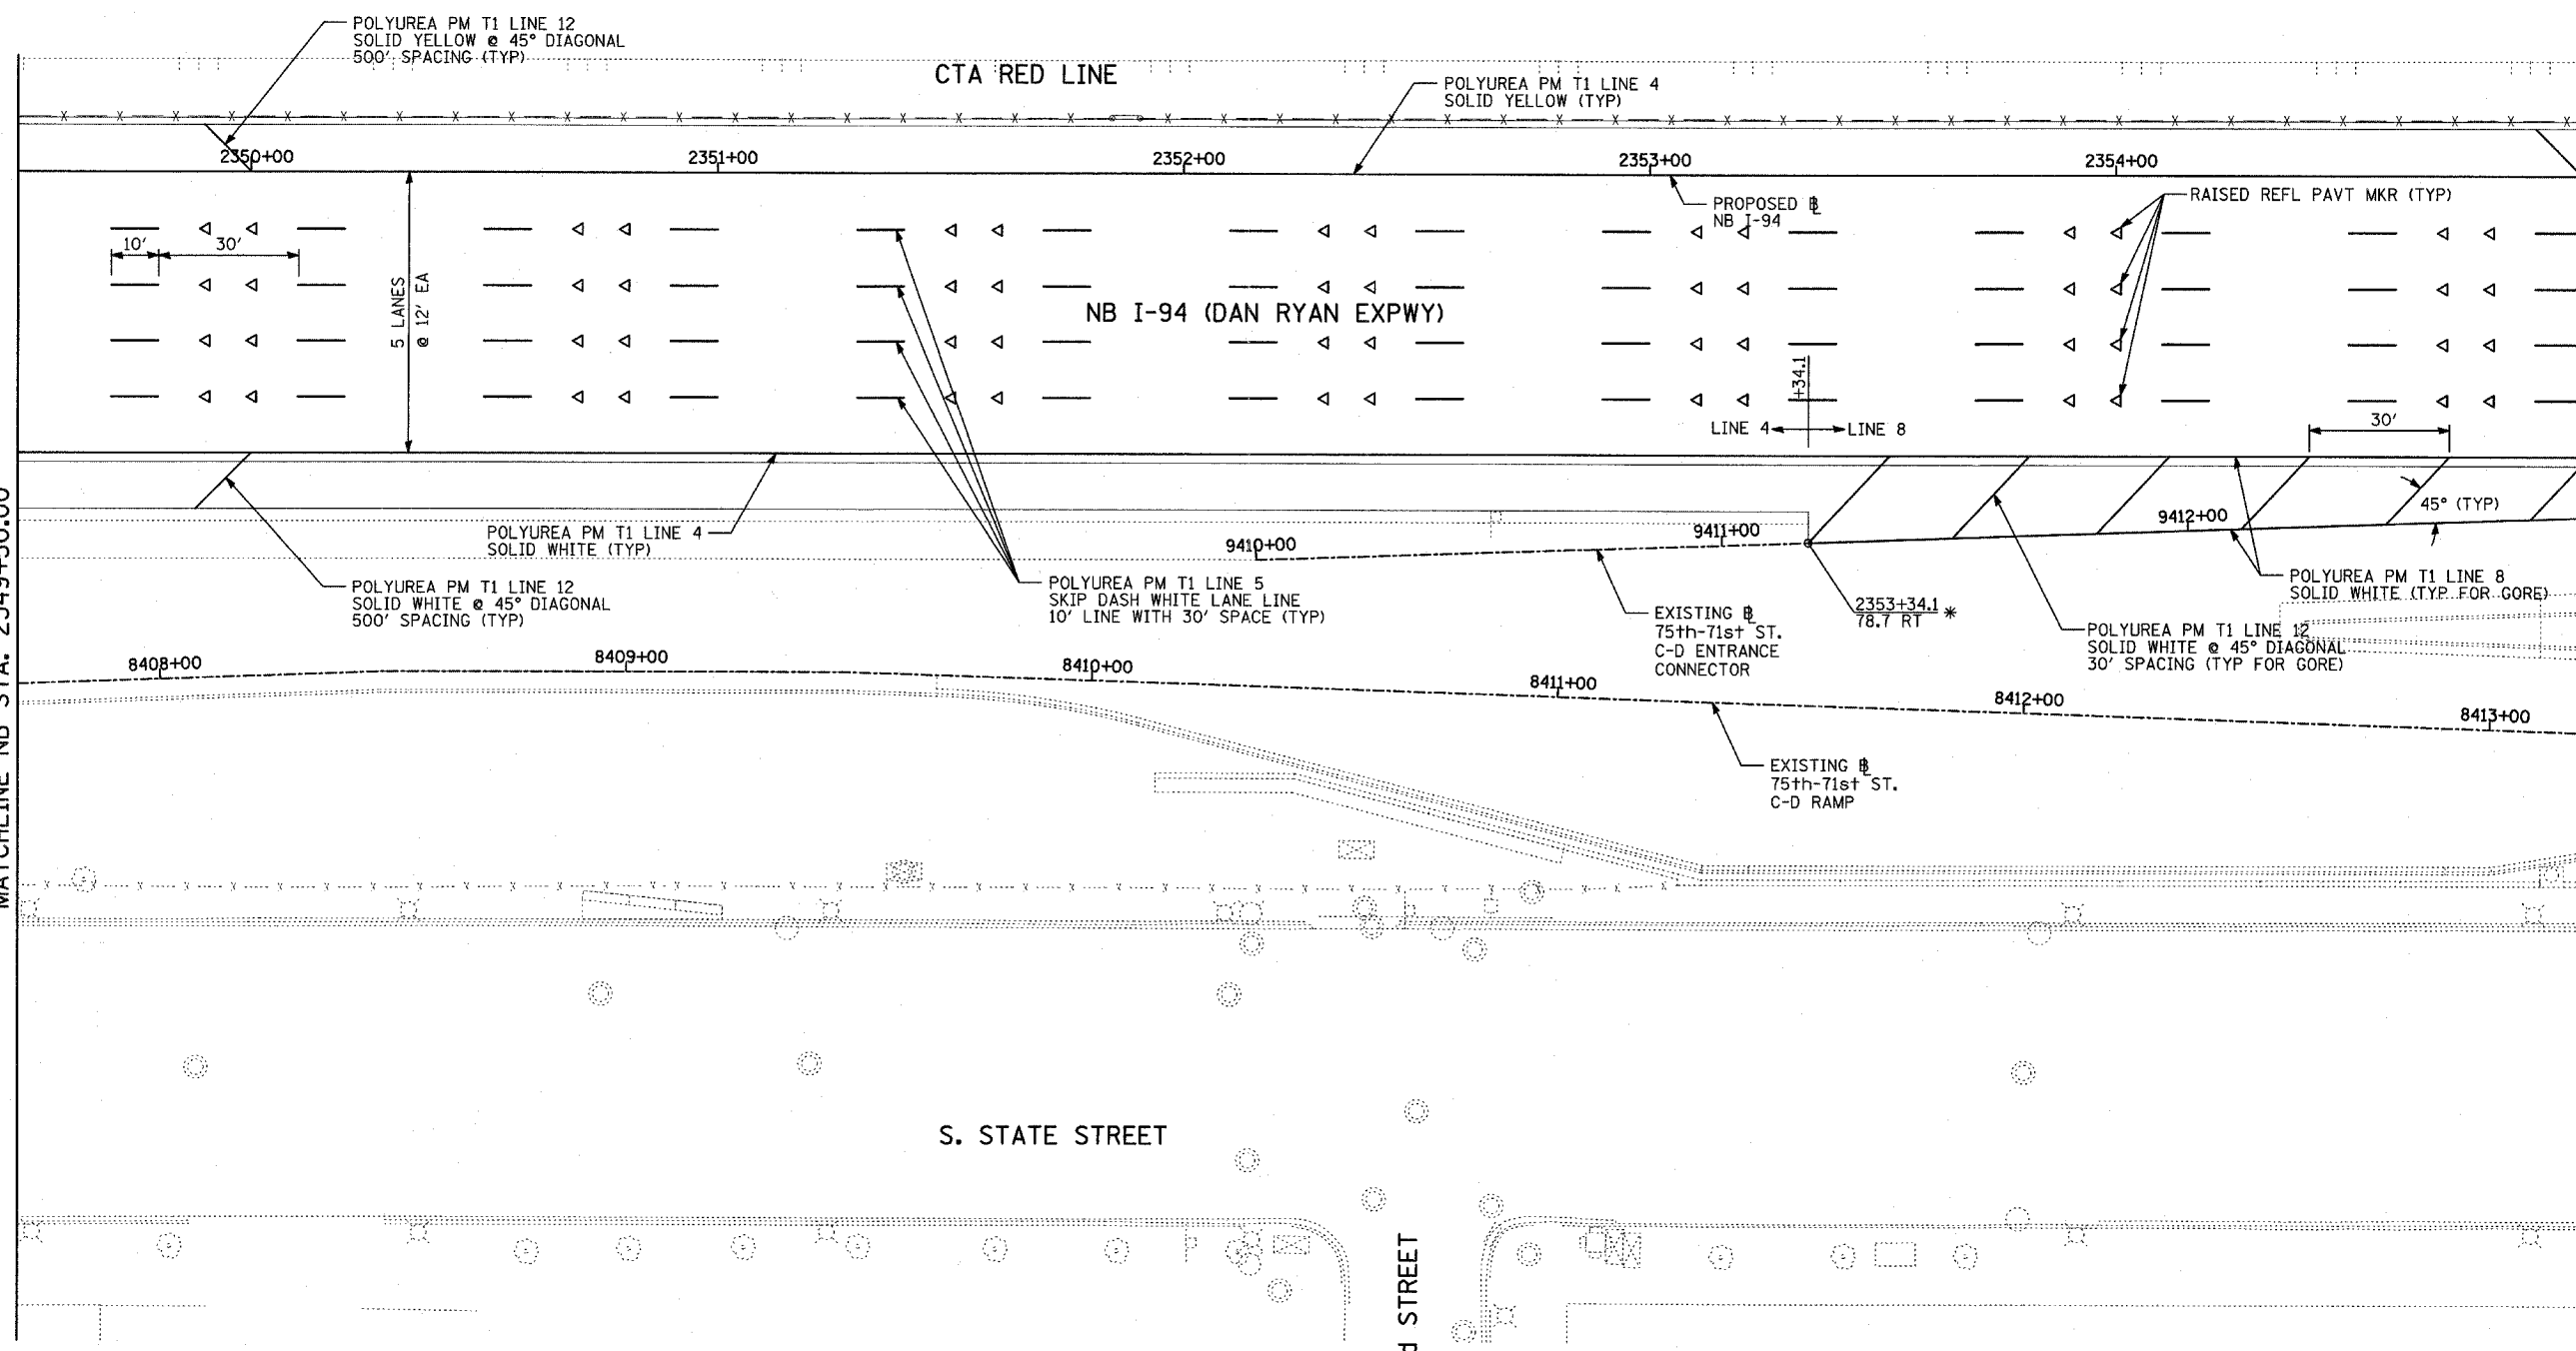


MATCHLINE NB STA. 2349+50.00

MATCHLINE NB STA. 2355+00.00

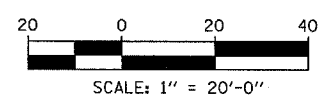

\*MATCH WITH EXISTING PAVEMENT MARKING AT THIS POINT

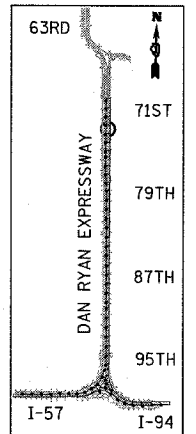

**PAVEMENT MARKING NOTES:**

- PAVEMENT MARKINGS SHALL BE IN ACCORDANCE WITH IDOT DISTRICT ONE STANDARD TC-12. RAISED PAVEMENT MARKERS SHALL NOT BE INSTALLED, EXCEPT AS SHOWN ON THE PLANS.
- THE RESIDENT ENGINEER SHALL CONTACT JULIA FOX (847) 705-4151, EXPRESSWAY TRAFFIC CONTROL SUPERVISOR, PRIOR TO PLACING ANY PAVEMENT MARKINGS.

REVISIONS	
NAME	DATE

ILLINOIS DEPARTMENT OF TRANSPORTATION  
**F.A.I. 94 (DAN RYAN EXPRESSWAY)**  
**PAVEMENT MARKING PLAN**  
**NB I-94 (DAN RYAN EXPRESSWAY)**  
**STA. 2349+50.00 TO 2355+00.00**  
**(SHEET 8 OF 11)**  
 SCALE: 1"=20' DRAWN BY: JJS  
 DATE: MARCH 7, 2006 CHECKED BY: JPA

