


F.A.I. RTE.	SECTION	COUNTY	TOTAL SHEETS	SHEET NO.
94	1818 R-3	COOK	265	168
STA. 2360+18		TO STA. 2367+00		
FED. ROAD DIST. NO.	ILLINOIS FED. AID PROJECT			

60B17




NOTES:

- ROADWAY LIGHT POLES SHALL BE REMOVED UNDER CONTRACT 62583. FOUNDATION REMOVAL SHALL BE INCLUDED AS PART OF THIS CONTRACT (60B17).

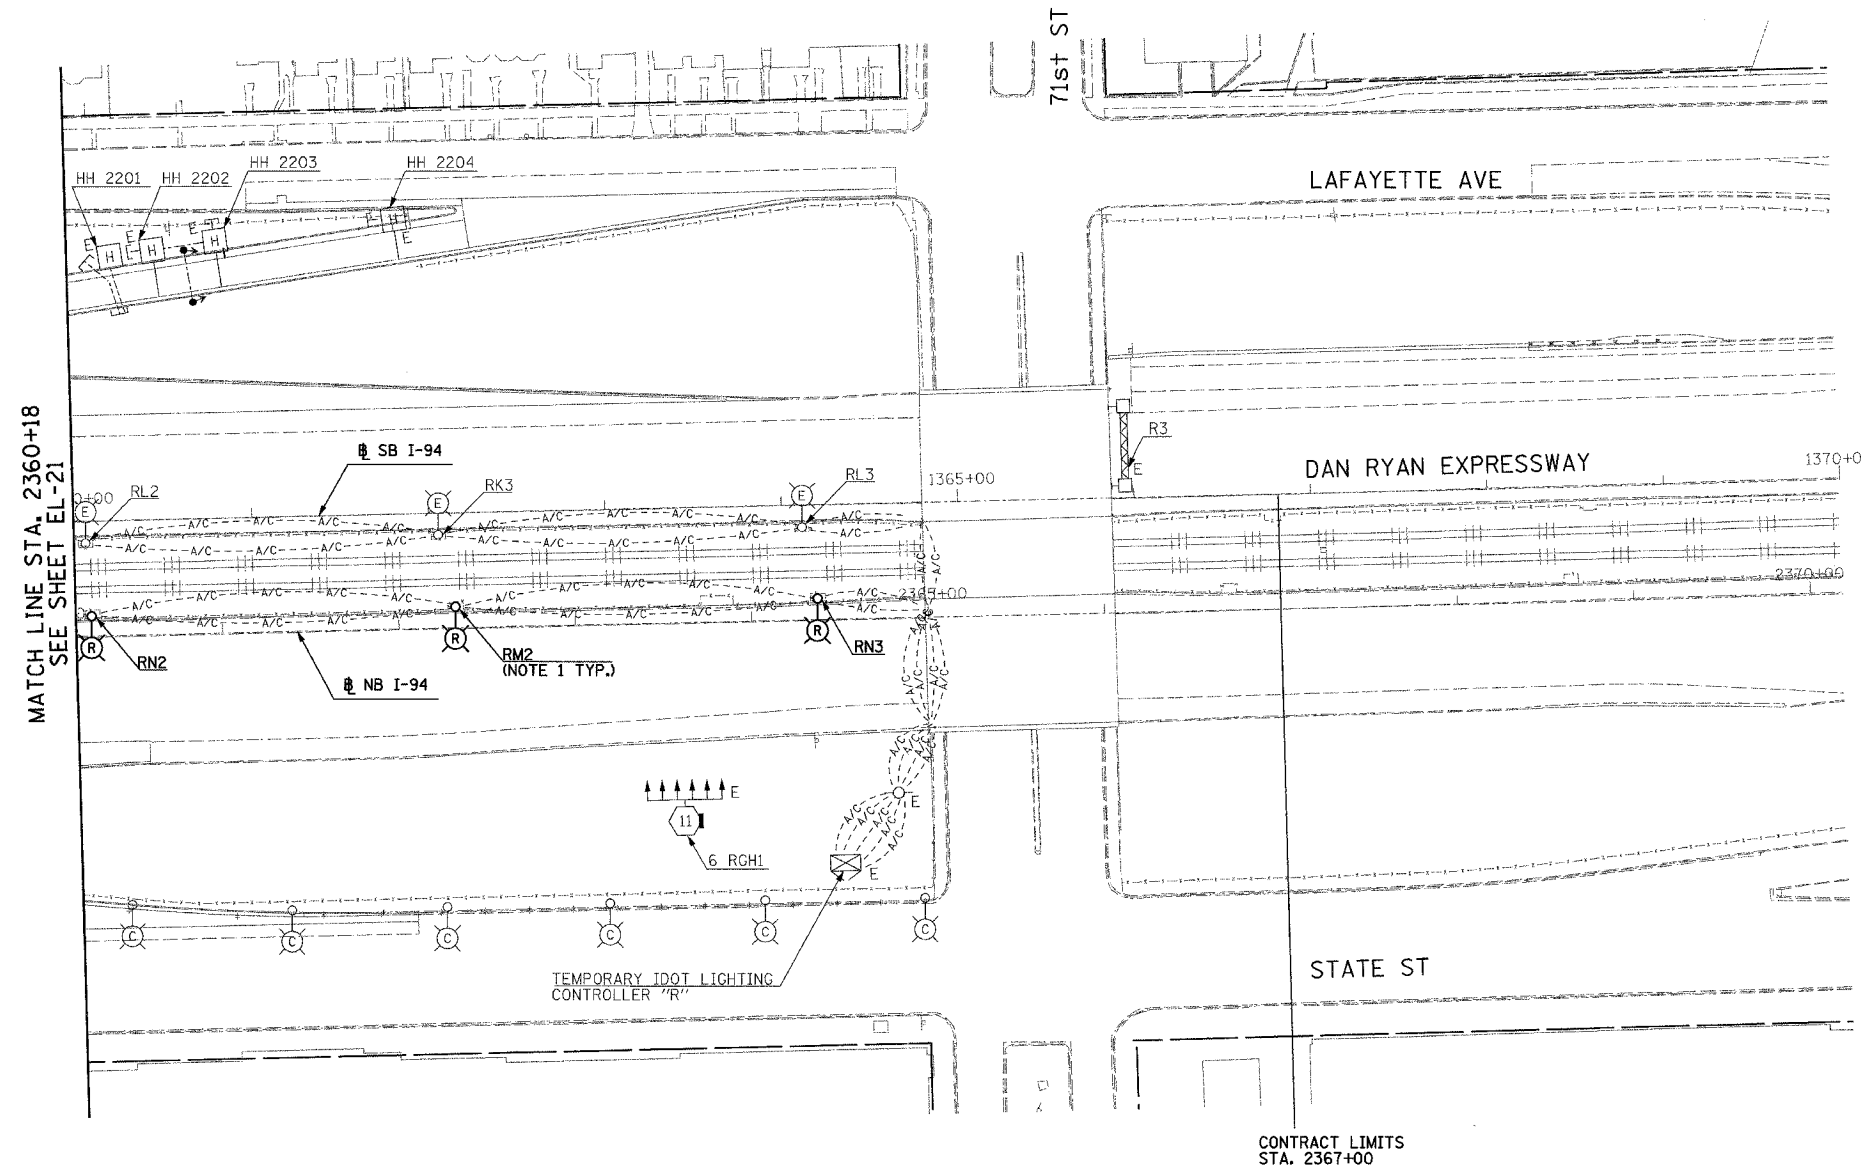

MATCH LINE STA. 2360+18
SEE SHEET EL-21

CONTRACT LIMITS
STA. 2367+00

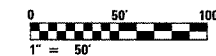

20C/EL-22

SINGH
SINGH & ASSOCIATES, INC.
CONSULTING ENGINEERS

300 W. ADAMS ST.
CHICAGO, IL 60606
TEL: (312) 629-0240
FAX: (312) 629-8449

REVISIONS	
NAME	DATE

ILLINOIS DEPARTMENT OF TRANSPORTATION
F.A.I. 94 (DAN RYAN EXPRESSWAY)

ROADWAY LIGHTING AND SURVEILLANCE PLANS
EXISTING CONDITIONS AND DEMOLITION
STA. 2360+18 TO STA. 2367+00

SCALE: 1"=50'
DATE: MARCH 7, 2006

DRAWN BY: YJ
CHECKED BY: TM

3/7/2006 9:00:40 AM