
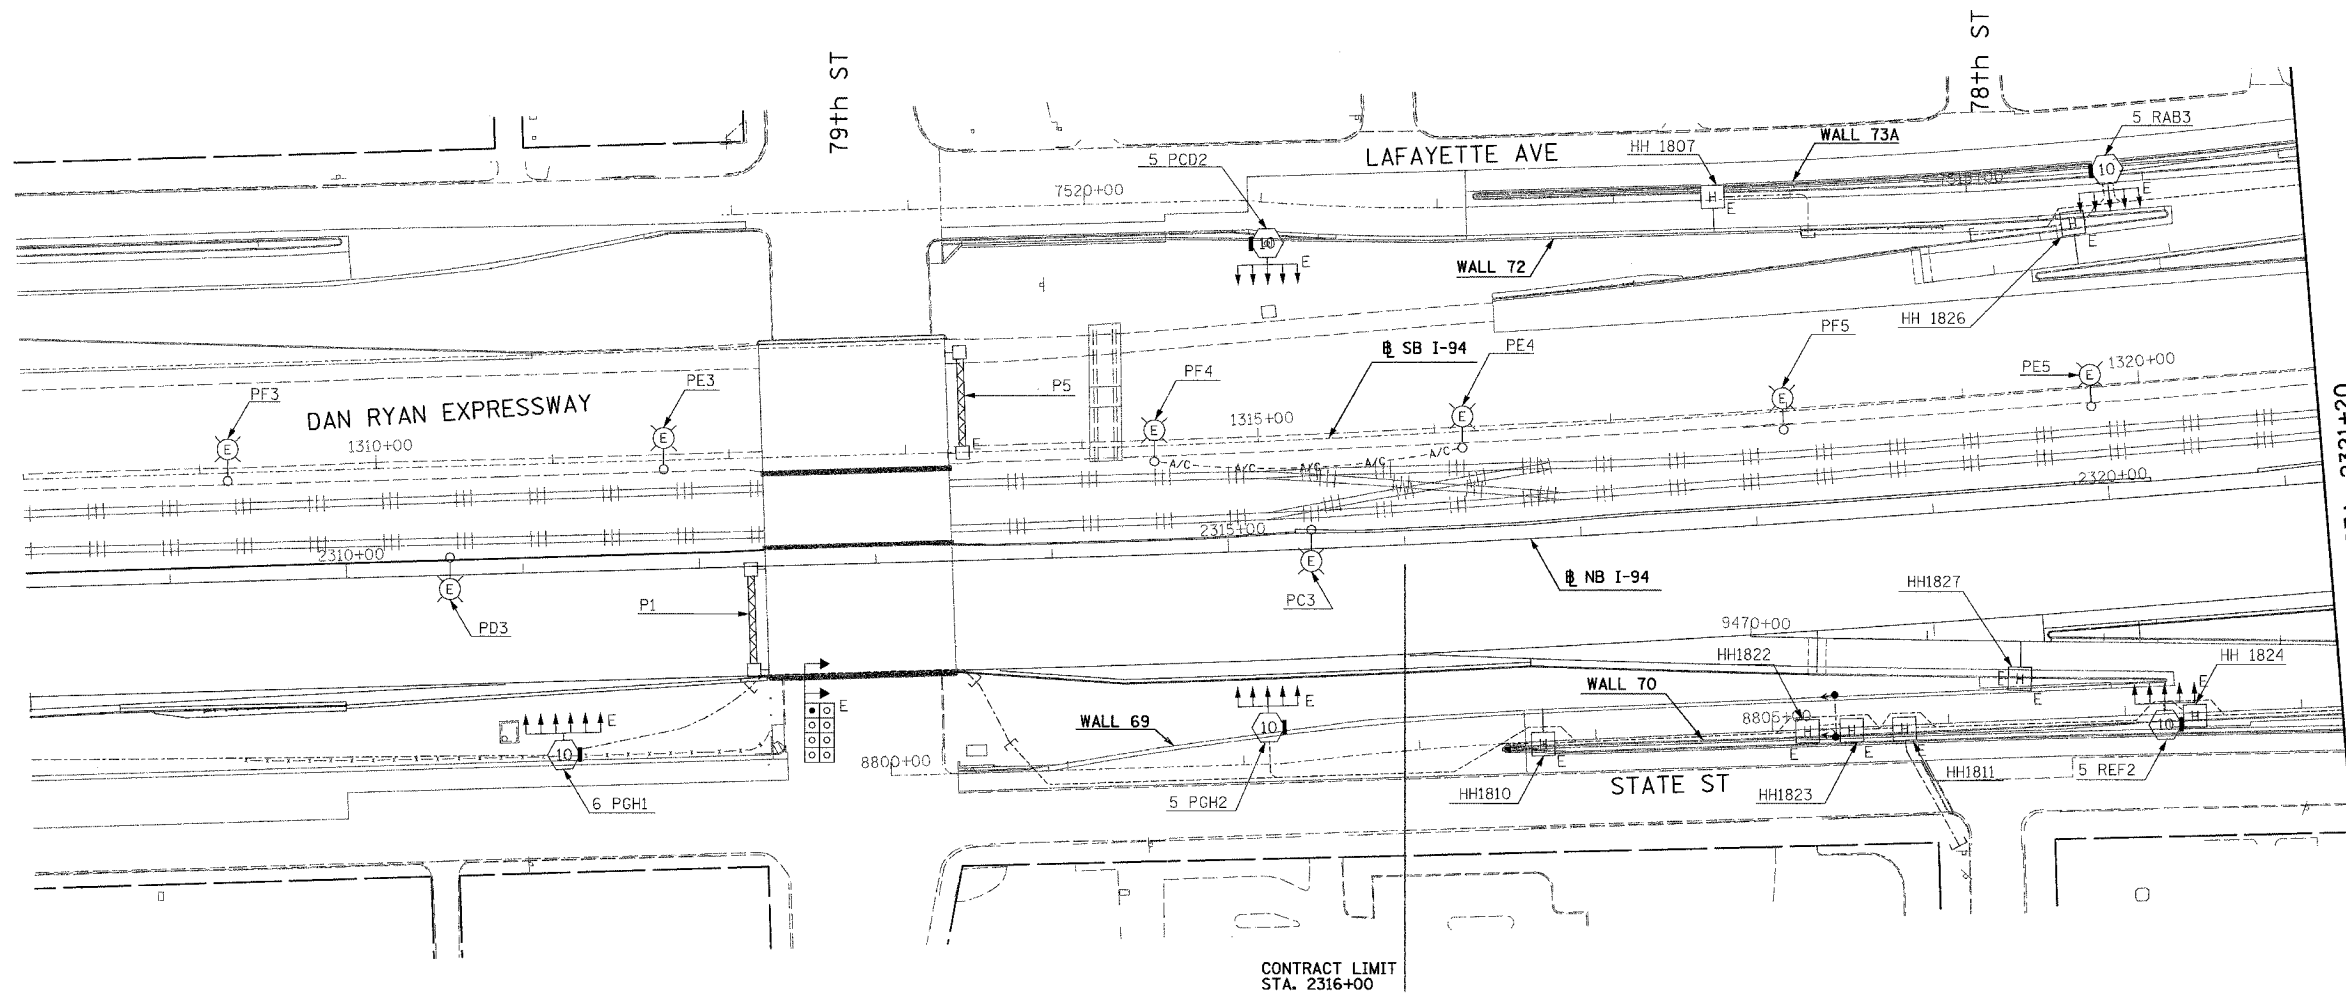


F.A.I. RTE.	SECTION	COUNTY	TOTAL SHEETS	SHEET NO.
94	1818 R-3	COOK	265	169
STA. 2316+00		TO STA. 2321+20		
FED. ROAD DIST. NO.	ILLINOIS FED. AID PROJECT			

60B17

NOTES:

- REFER TO SHEETS EI-102 AND EI-103 FOR DUCTBANK INSTALLATION DETAILS.

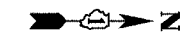

MATCH LINE STA. 2321+20
SEE SHEET EI-19

NO ELECTRICAL WORK ON THIS SHEET
FOR REFERENCE ONLY



20C/EI-18

SINGH 300 W. ADAMS ST.
CHICAGO, IL 60606
SINGH & ASSOCIATES, INC. TEL: (312) 629-0240
CONSULTING ENGINEERS FAX: (312) 629-8449

REVISIONS	
NAME	DATE

ILLINOIS DEPARTMENT OF TRANSPORTATION
F.A.I. 94 (DAN RYAN EXPRESSWAY)

ELECTRICAL INFRASTRUCTURE PLANS
PROPOSED IMPROVEMENTS
STA. 2316+00 TO STA. 2321+20

SCALE: 1"=50' DRAWN BY: VK
DATE: MARCH 7, 2006 CHECKED BY: TM

J:\75\sgn\021753b.ei-18-r20c317 3/7/2006 9:46:20 AM