
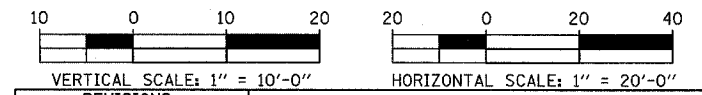
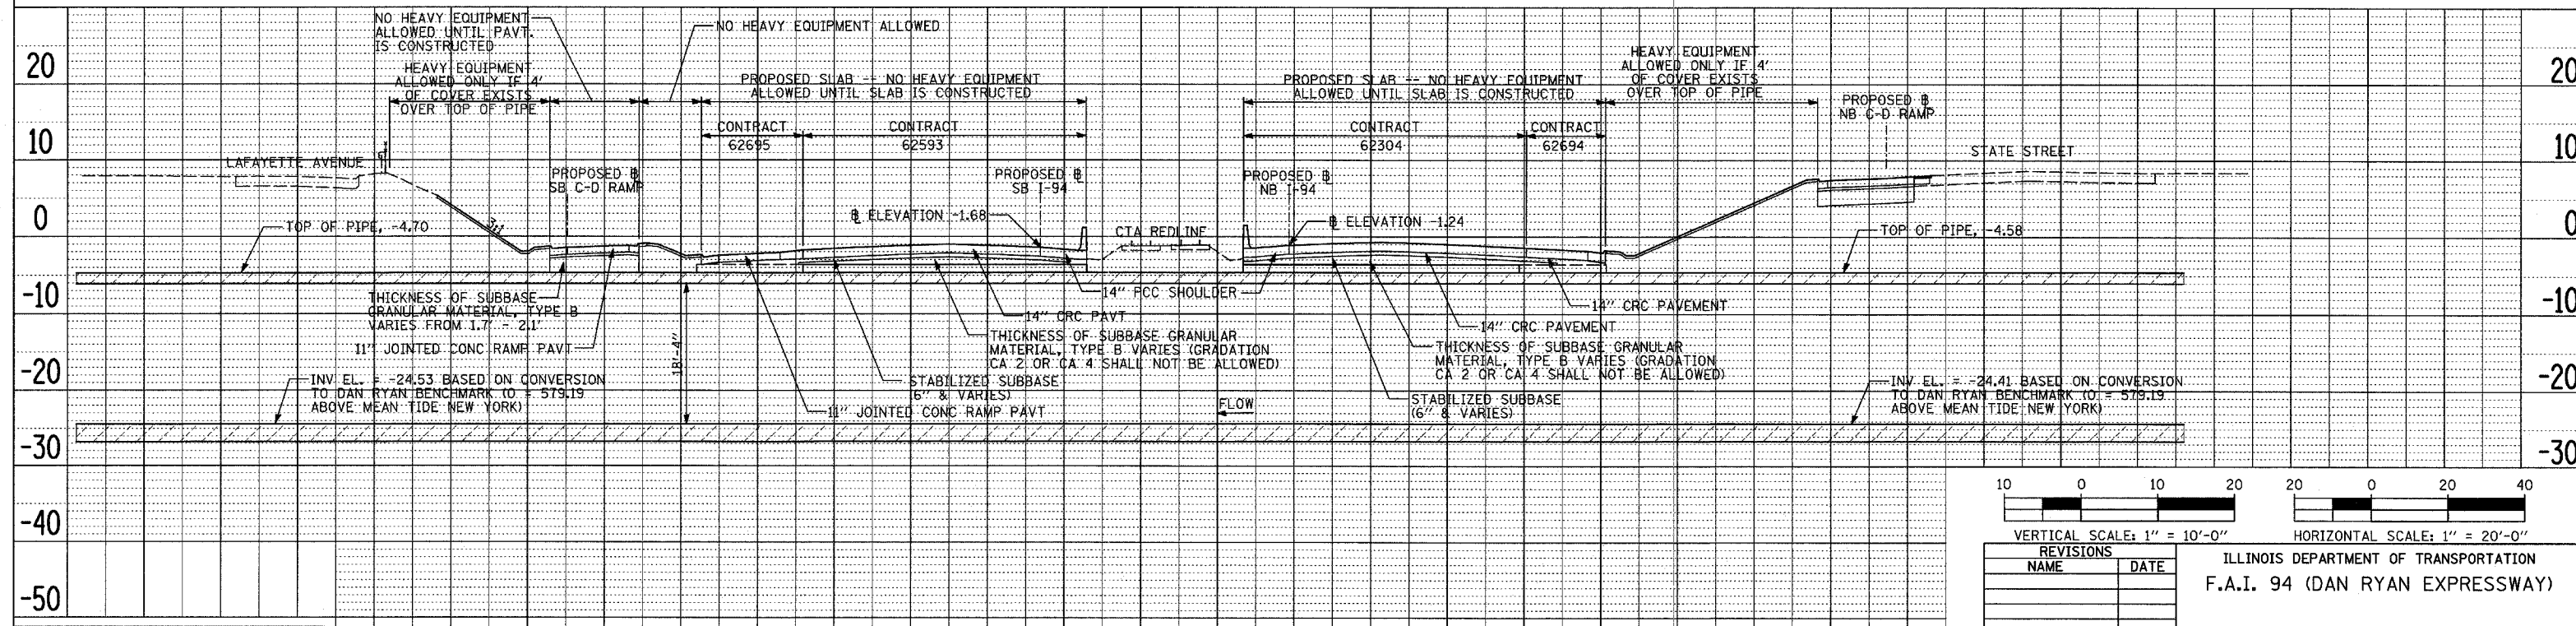


DATE: _____
 BY: _____
 SURVEYED _____
 ALIGNED _____
 CHECKED _____
 RT. OF WAY _____
 NO. _____
 PAID FILE NAME _____

DATE: _____
 BY: _____
 SURVEYED _____
 GRADES CHECKED _____
 B.M. NOTED _____
 STRUCTURE NOTATIONS CROD _____
 NO. _____

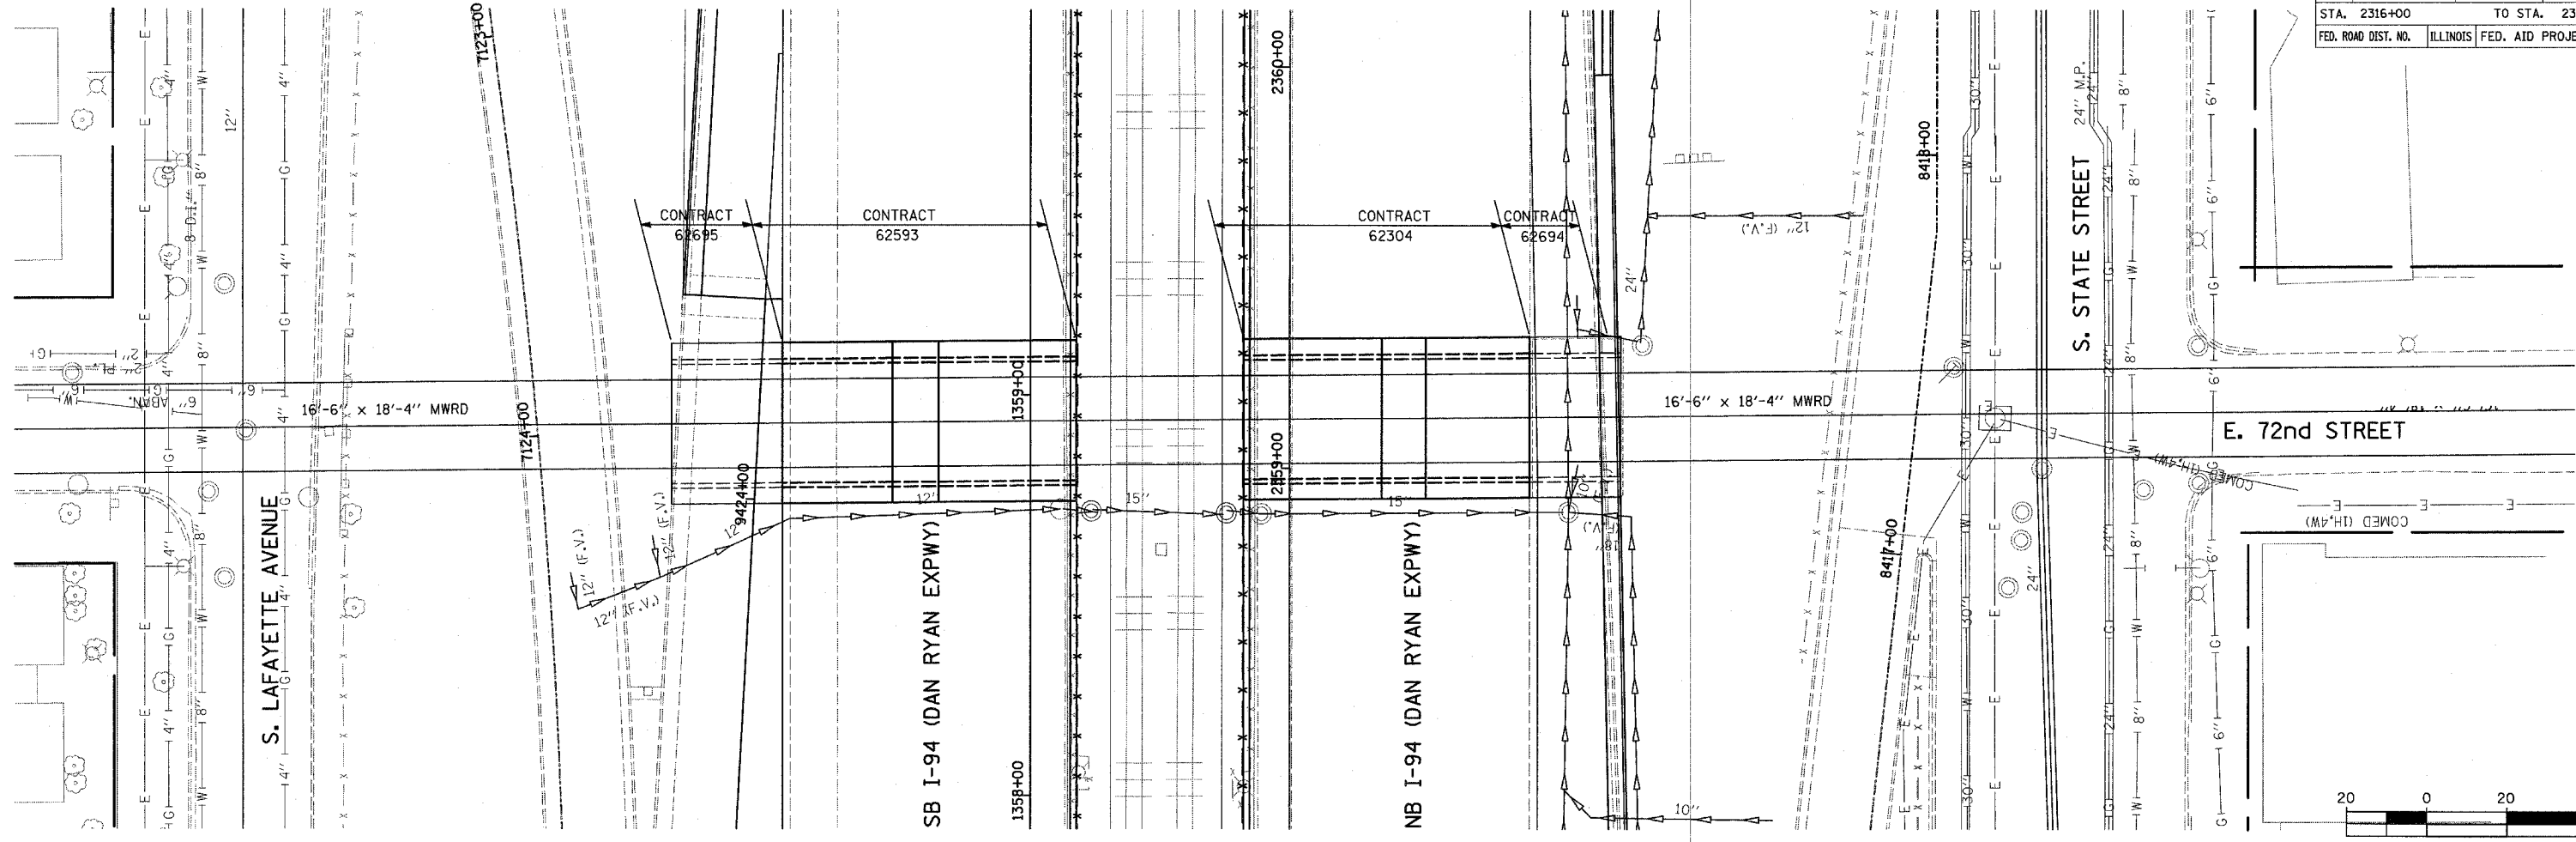

REVISIONS	
NAME	DATE

ILLINOIS DEPARTMENT OF TRANSPORTATION
 F.A.I. 94 (DAN RYAN EXPRESSWAY)

DETAIL AT MWRD
 SEWER PROTECTION SLAB
 AT 72ND STREET

SCALE: _____
 DATE: MARCH 7, 2006

DRAWN BY: MPG
 CHECKED BY: TGB