



PROFILE	SURVEYED	DATE
NOTE BOOK	GRADES CHECKED	BY
NO.	DATE NOTED	
	SYMBOLS NOTATION CHKD	

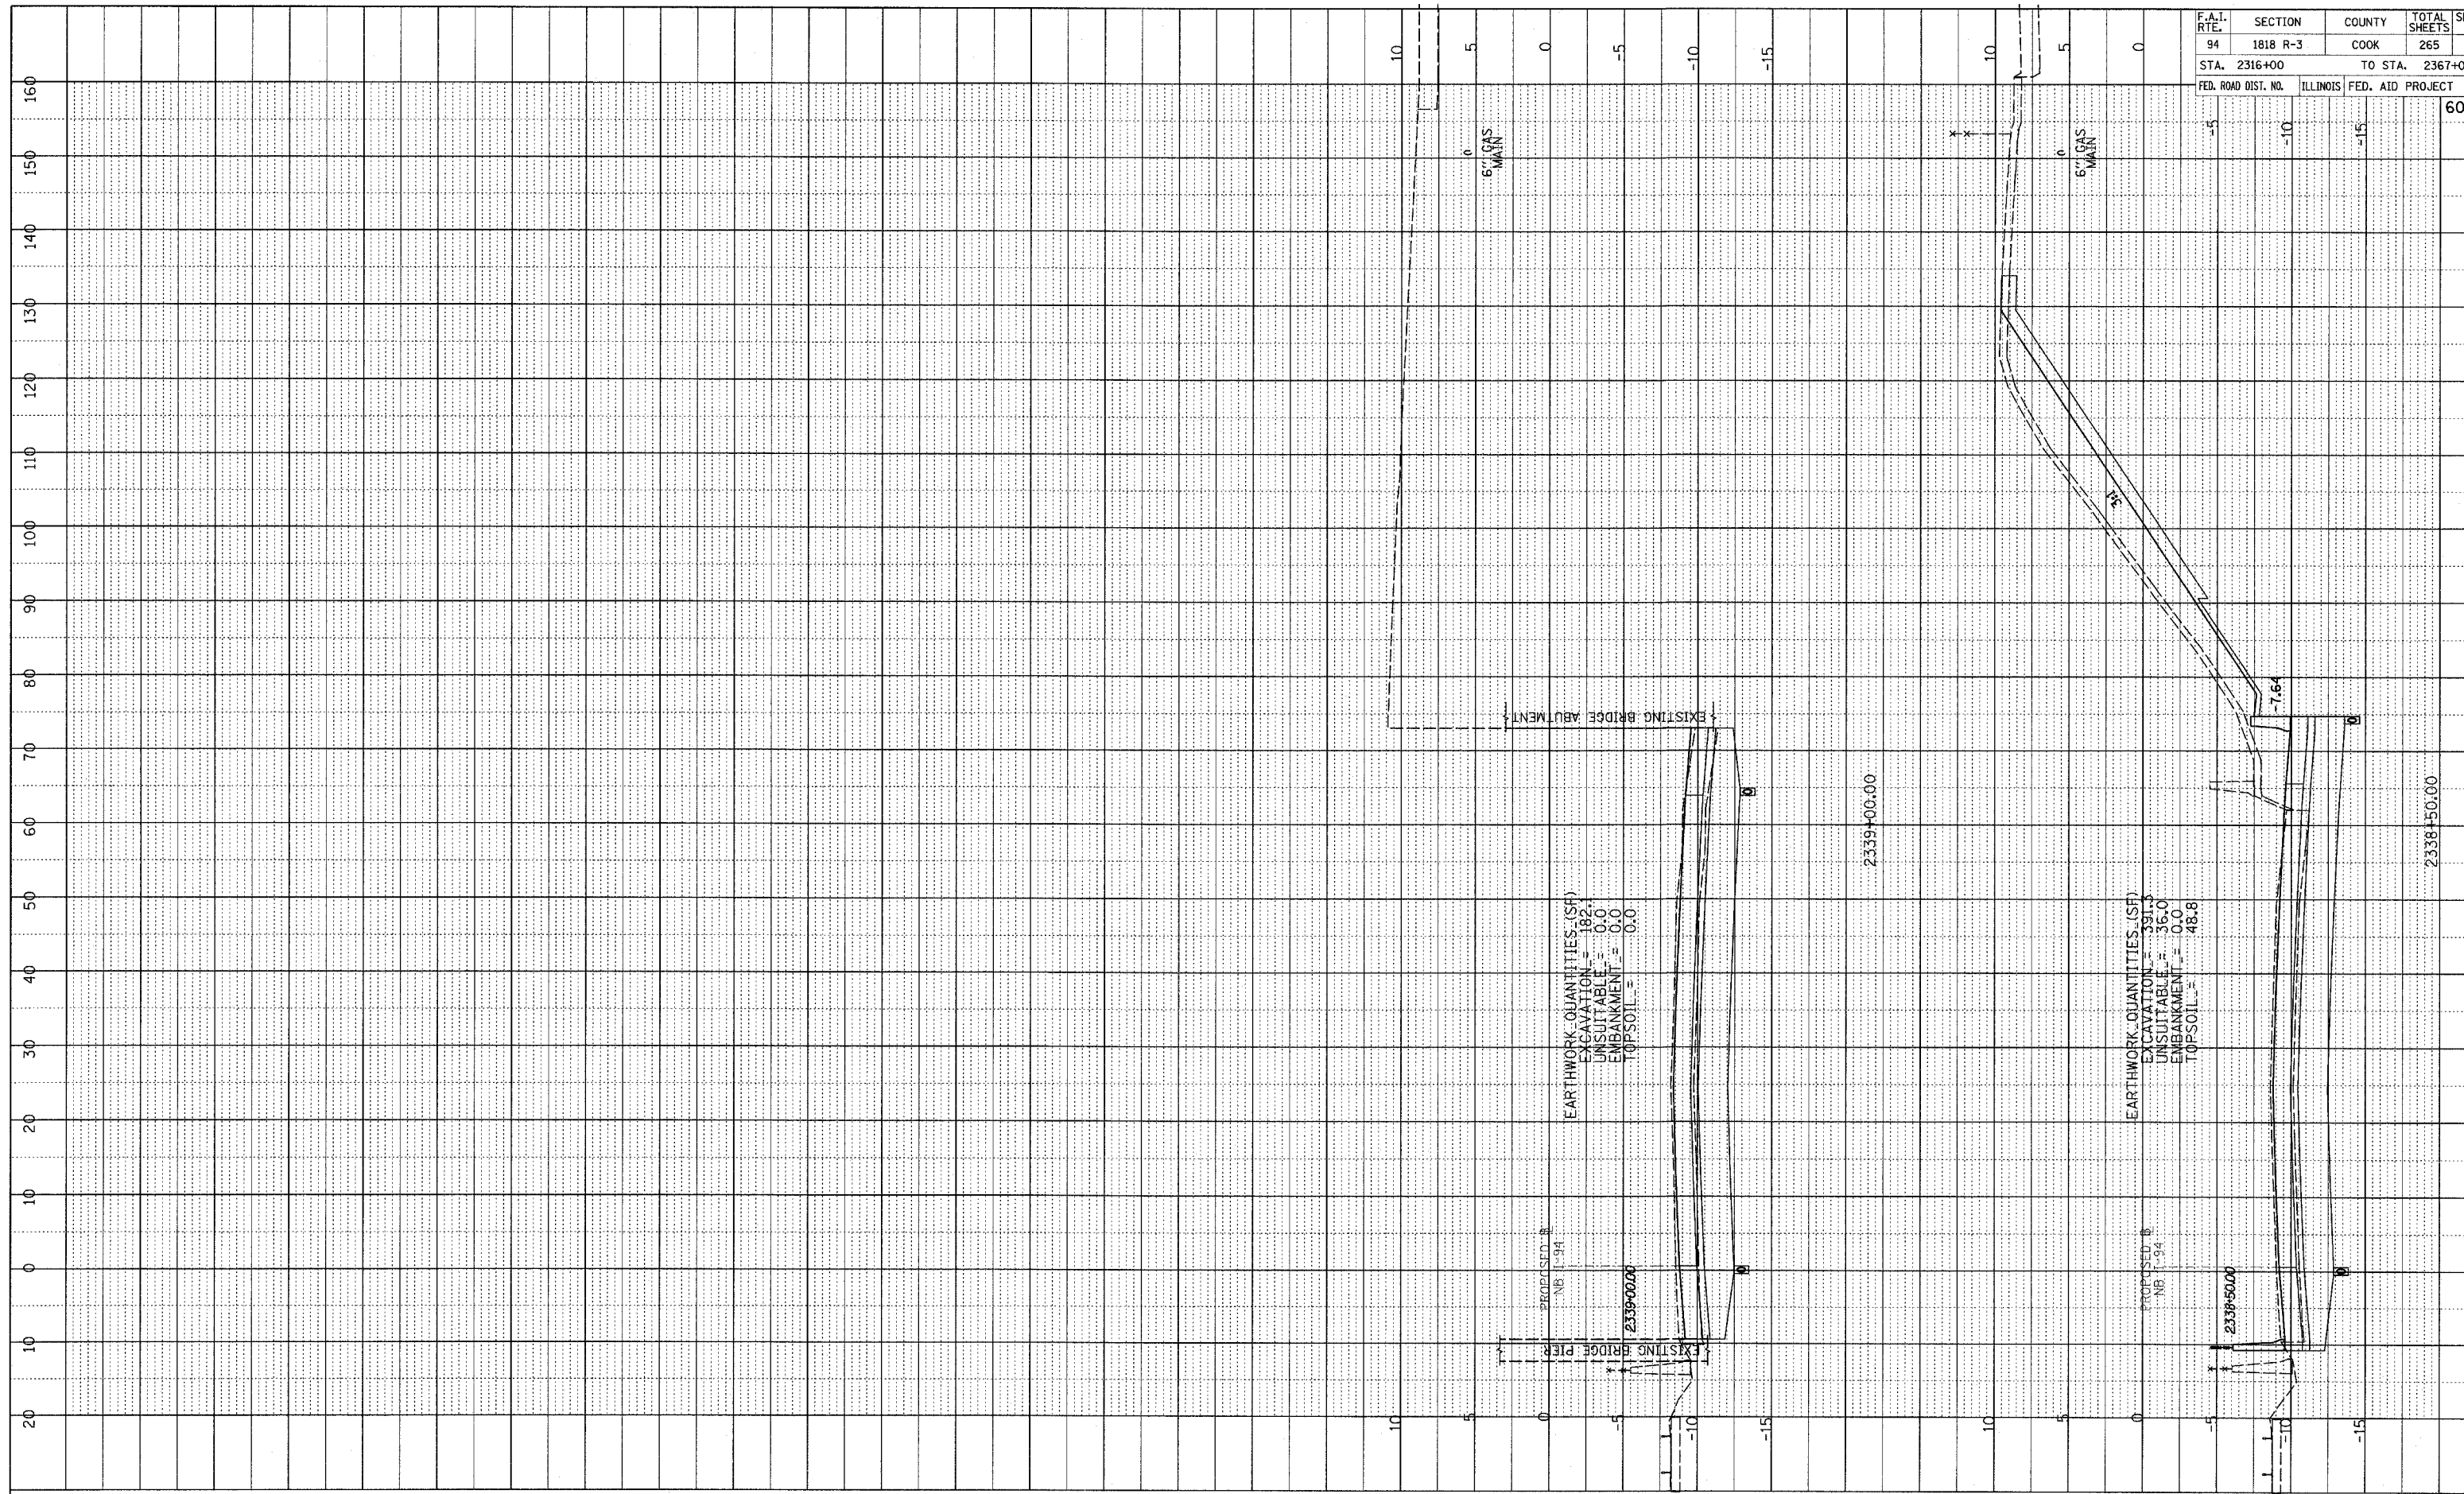

F.A.I. RTE.	SECTION	COUNTY	TOTAL SHEETS	SHEET NO.
94	1818 R-3	COOK	265	219
STA. 2316+00	TO STA. 2367+00			
FED. ROAD DIST. NO.	ILLINOIS	FED. AID PROJECT		60B17

TYLIN INTERNATIONAL

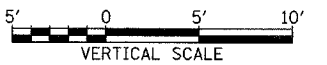

03/03/2006 04:09:26 PM \\02513v000\2006\pk20\Cases\17975.dgn