


PROFILE SURVEYED BY: _____ DATE: _____
 GRADES CHECKED BY: _____
 NO. _____

F.A.I. RTE.	SECTION	COUNTY	TOTAL SHEETS	SHEET NO.
94	1818 R-3	COOK	265	236
STA. 2316+00'		TO STA. 2367+00'		
FED. ROAD DIST. NO.	ILLINOIS	FED. AID PROJECT	60B17	

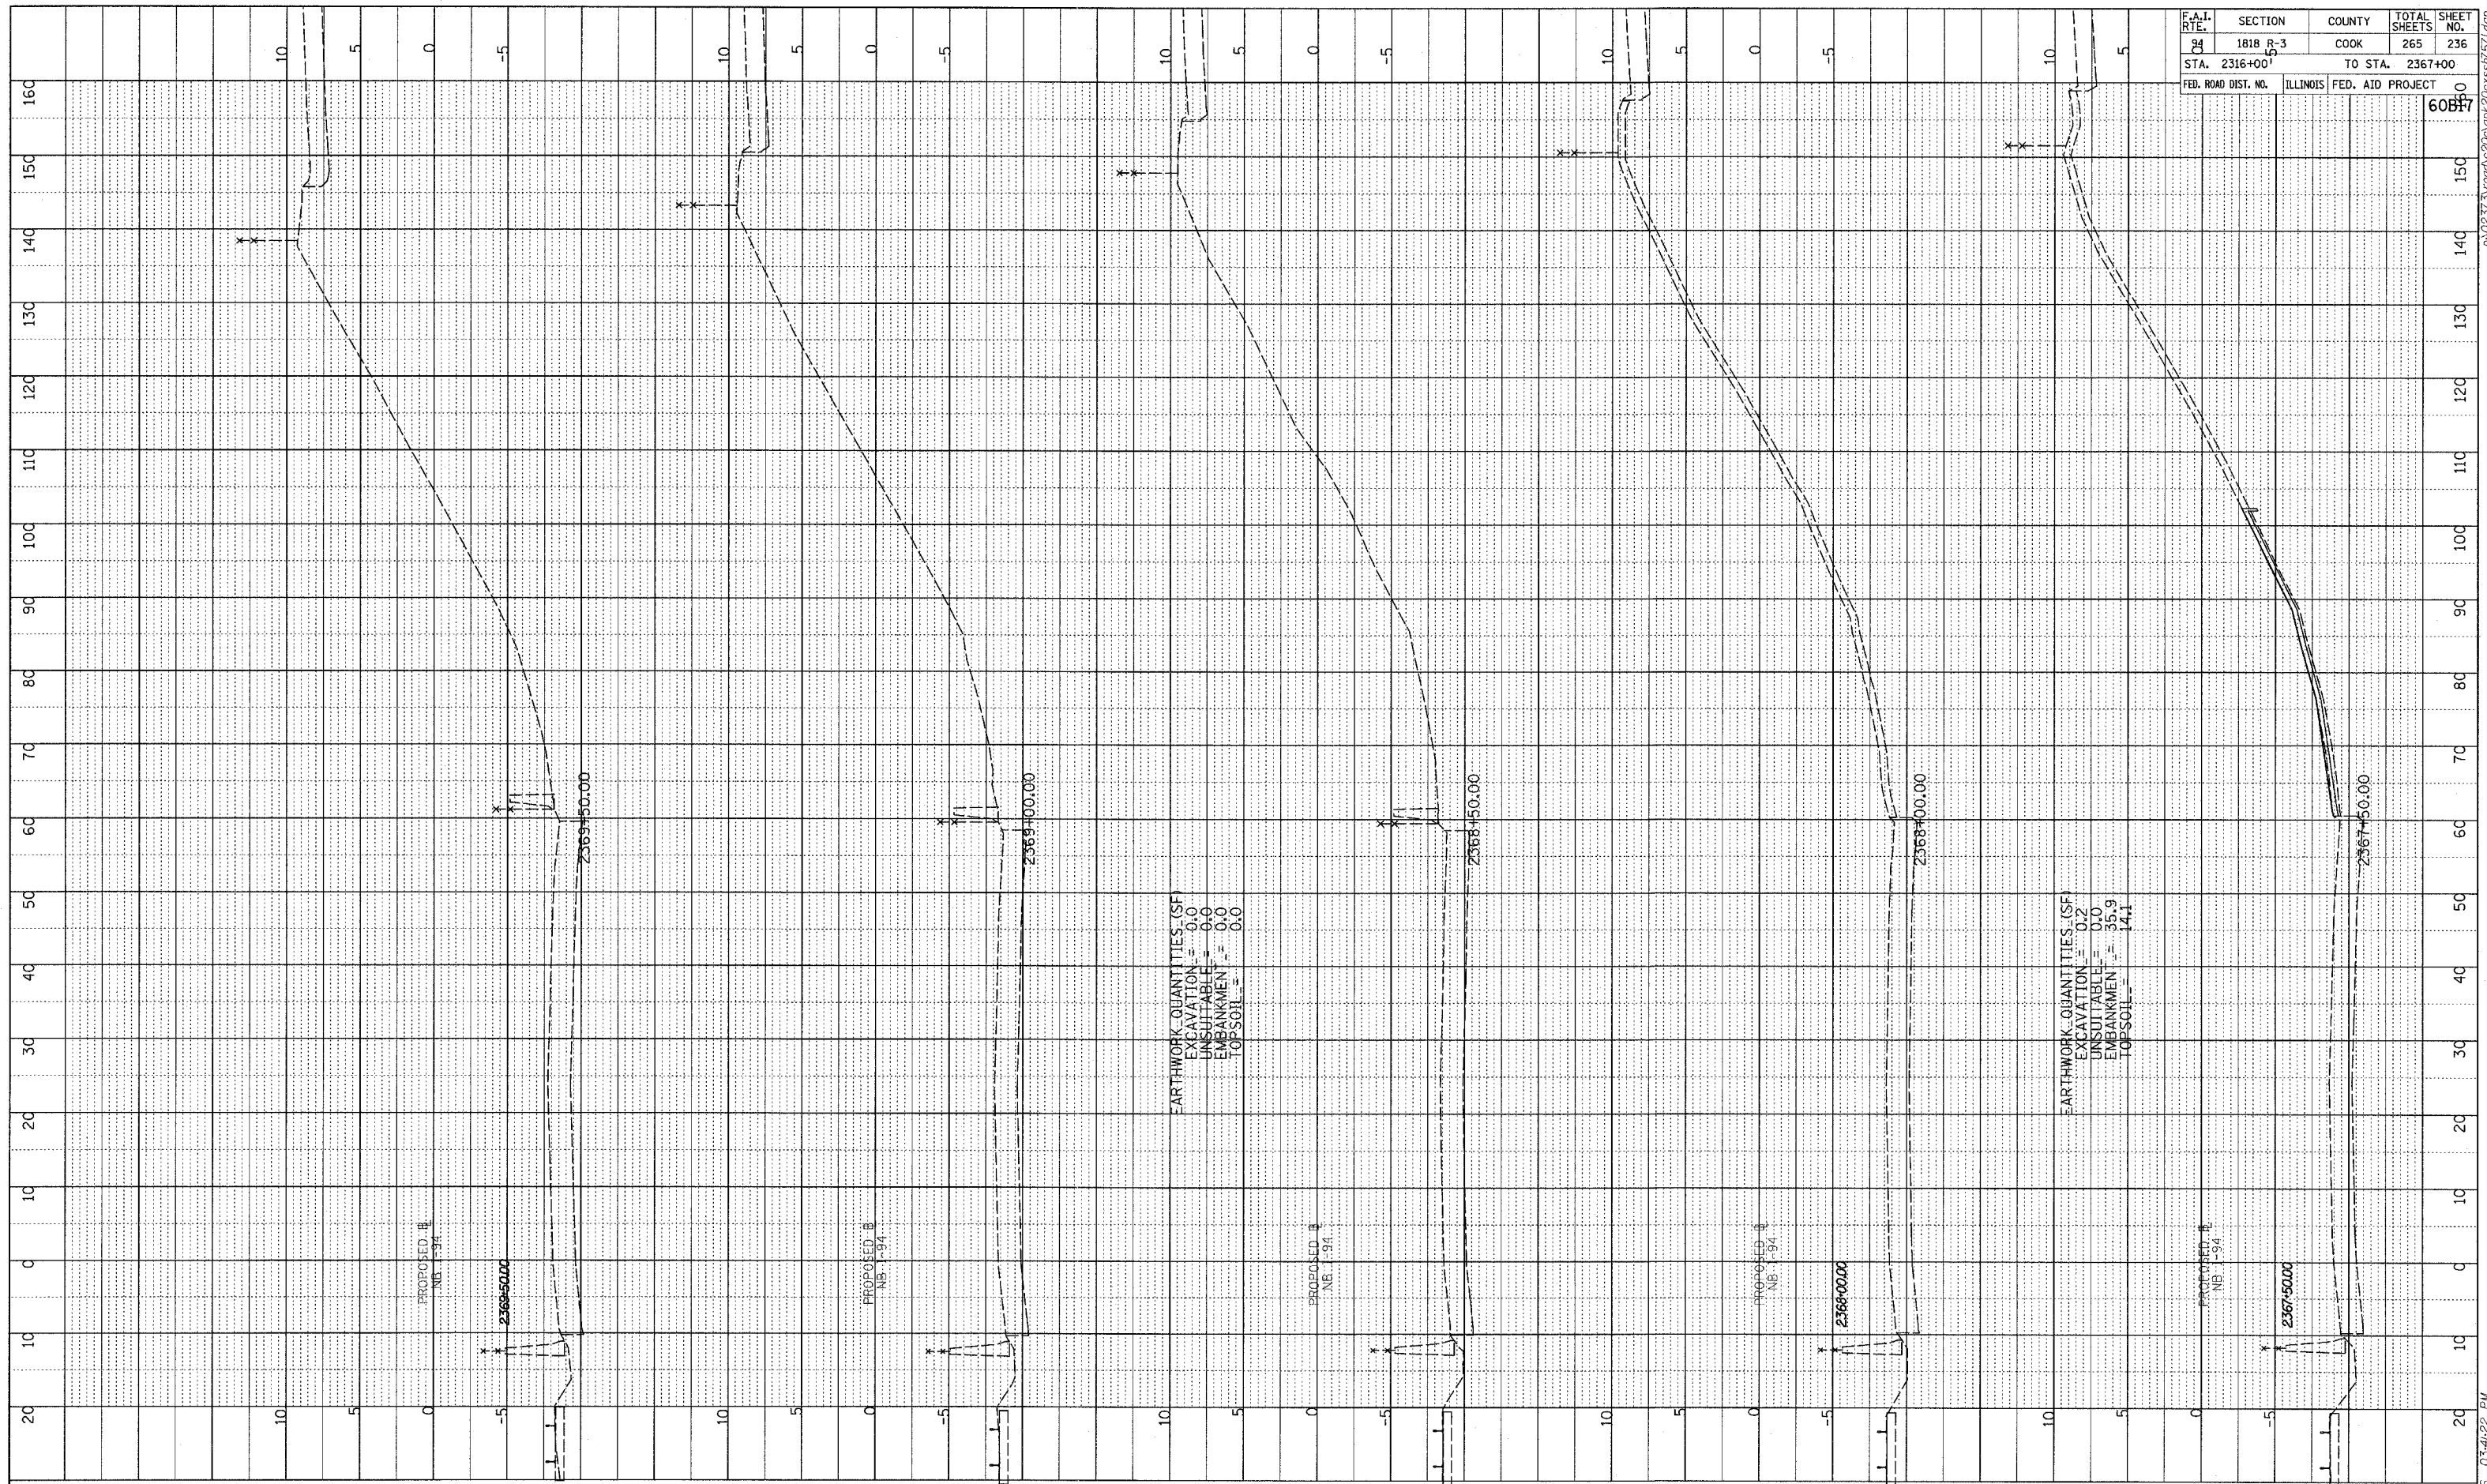

TYLIN INTERNATIONAL

