



NB I-94 (DAN RYAN EXPRESSWAY)

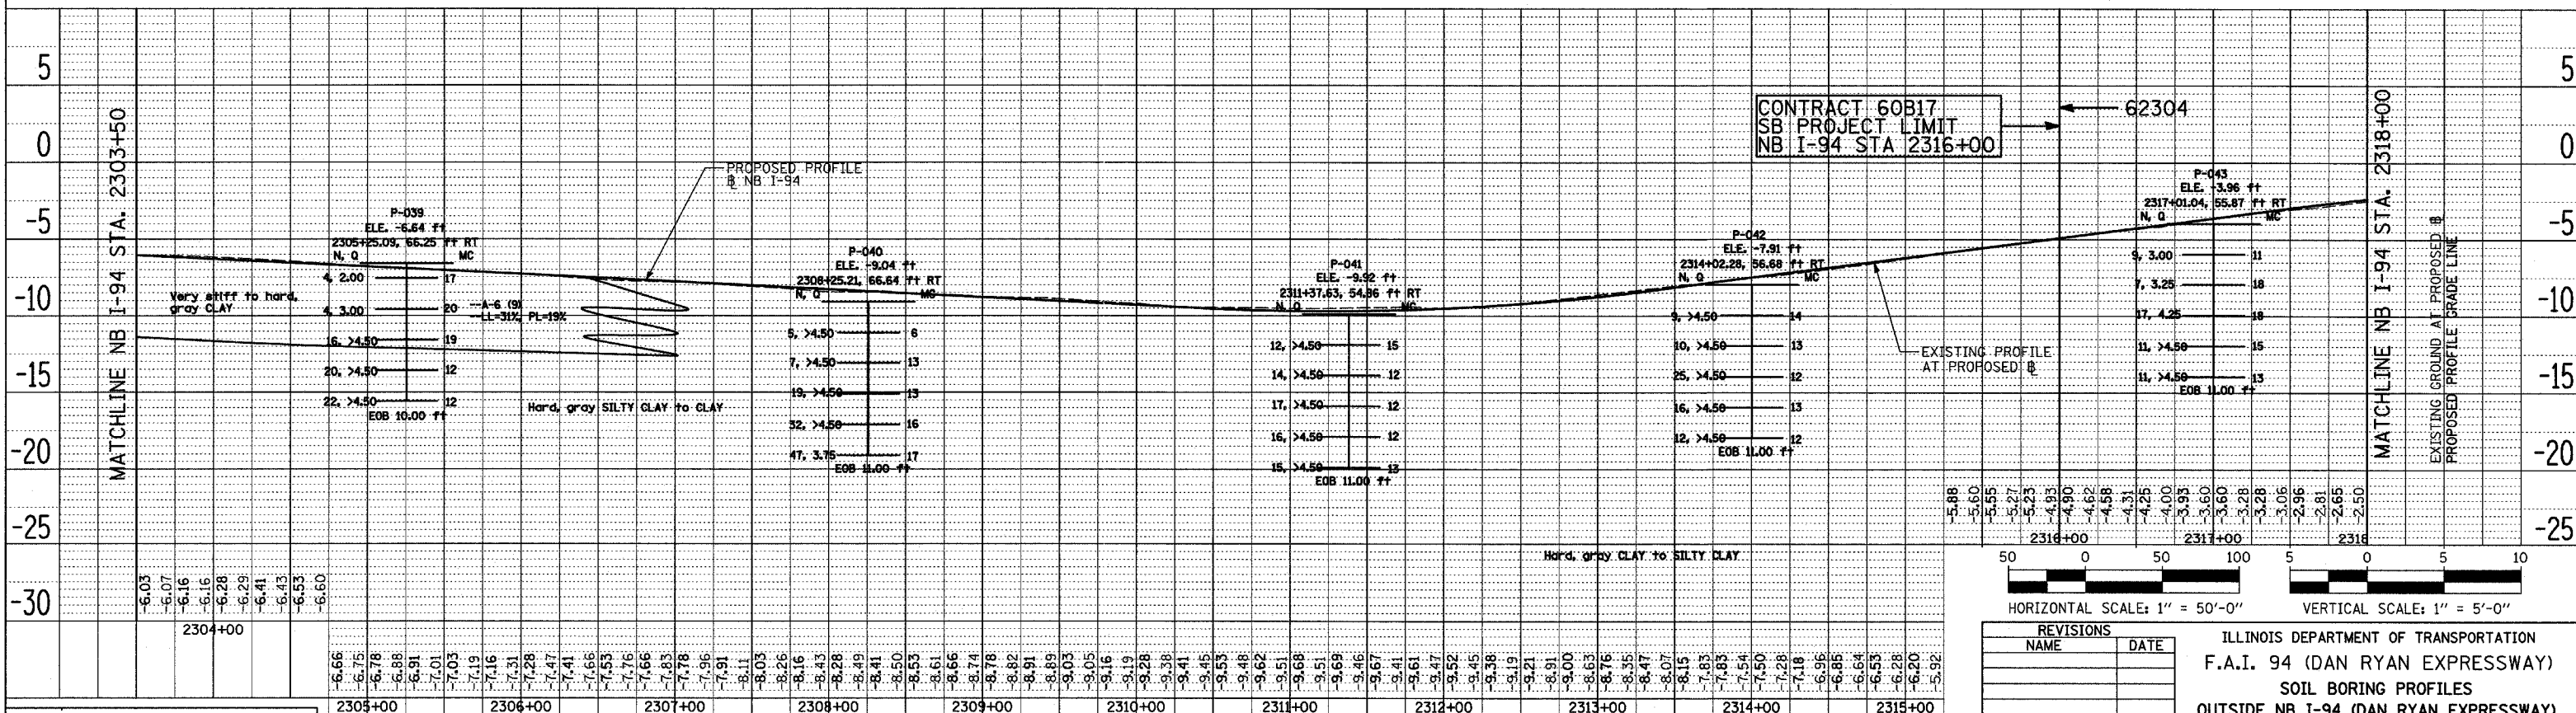

NB I-94 (DAN RYAN EXPRESSWAY)

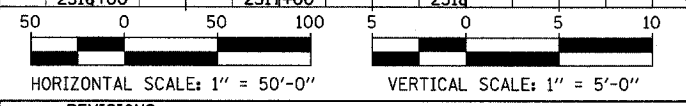

REVISIONS	
NAME	DATE

ILLINOIS DEPARTMENT OF TRANSPORTATION  
 F.A.I. 94 (DAN RYAN EXPRESSWAY)  
 SOIL BORING PROFILES  
 OUTSIDE NB I-94 (DAN RYAN EXPRESSWAY)  
 SHEET 1 OF 6  
 NB I-94 STA. 2289+00 TO 2318+00  
 SCALE: 1"=50' HORIZ.  
 1"=5' VERT.  
 DATE: MARCH 7, 2006  
 DRAWN BY: WW  
 CHECKED BY: MLS

**Wang Engineering, Inc.**  
 146 Main Street  
 Lombard, IL 60148  
 630-953-9929

BASED ON DRAWINGS PREPARED BY T.Y. LIN INTERNATIONAL, INC. 414-07-01

DATE: \_\_\_\_\_  
 BY: \_\_\_\_\_  
 SURVEYED \_\_\_\_\_  
 ALIGNED \_\_\_\_\_  
 CHECKED \_\_\_\_\_  
 NOTE BOOK NO. \_\_\_\_\_  
 P.T. OF WAY CHECKED \_\_\_\_\_  
 PADD FILE NAME \_\_\_\_\_

DATE: \_\_\_\_\_  
 BY: \_\_\_\_\_  
 SURVEYED \_\_\_\_\_  
 ALIGNED \_\_\_\_\_  
 CHECKED \_\_\_\_\_  
 NOTE BOOK NO. \_\_\_\_\_  
 P.T. OF WAY CHECKED \_\_\_\_\_  
 PADD FILE NAME \_\_\_\_\_