



NB I-94 (DAN RYAN EXPRESSWAY)

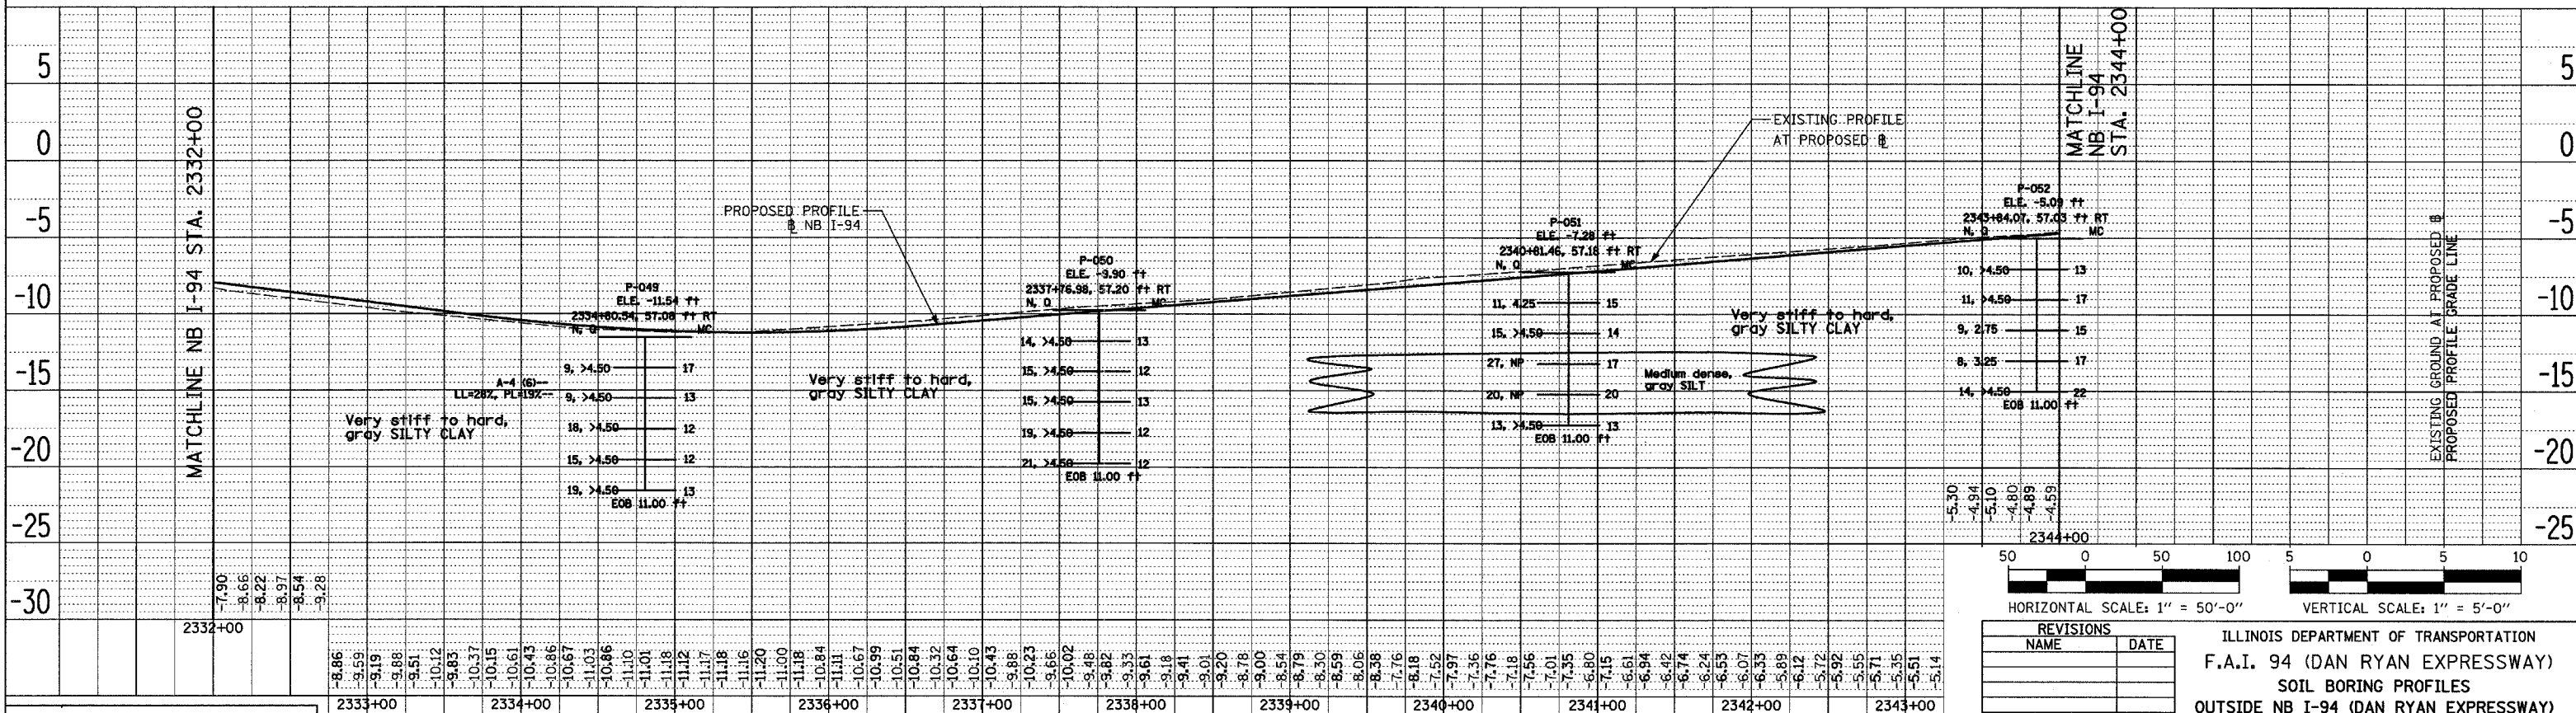

NB I-94 (DAN RYAN EXPRESSWAY)

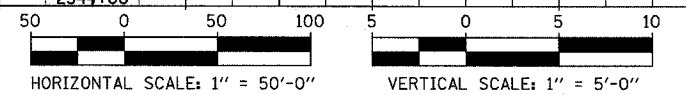

REVISIONS	
NAME	DATE

ILLINOIS DEPARTMENT OF TRANSPORTATION
F.A.I. 94 (DAN RYAN EXPRESSWAY)
SOIL BORING PROFILES
OUTSIDE NB I-94 (DAN RYAN EXPRESSWAY)
SHEET 3 OF 6
NB I-94 STA. 2318+00 TO 2344+00

SCALE: 1"=50' HORIZ.
 1"=5' VERT.
 DATE: MARCH 7, 2006

DRAWN BY: WW
 CHECKED BY: MSL

Wang Engineering, Inc.
 Geotechnical and Environmental Engineers
 1145 Main Street
 Lombard, IL 60148
 630-963-9928
 414-07-01

DATE: _____
 BY: _____
 SURVEYED: _____
 PLAN: _____
 NOTE BOOK: _____
 NO. _____

DATE: _____
 BY: _____
 SURVEYED: _____
 PLAN: _____
 NOTE BOOK: _____
 NO. _____