


F.A.I. RTE.	SECTION	COUNTY	TOTAL SHEETS	SHEET NO.
90	*	COOK	81	8
STA. 3341+25		TO STA. 3365+00		
FED. ROAD DIST. NO.		ILLINOIS FED. AID PROJECT		
* (1012, 1214, 1415, & 1517) RS-3				

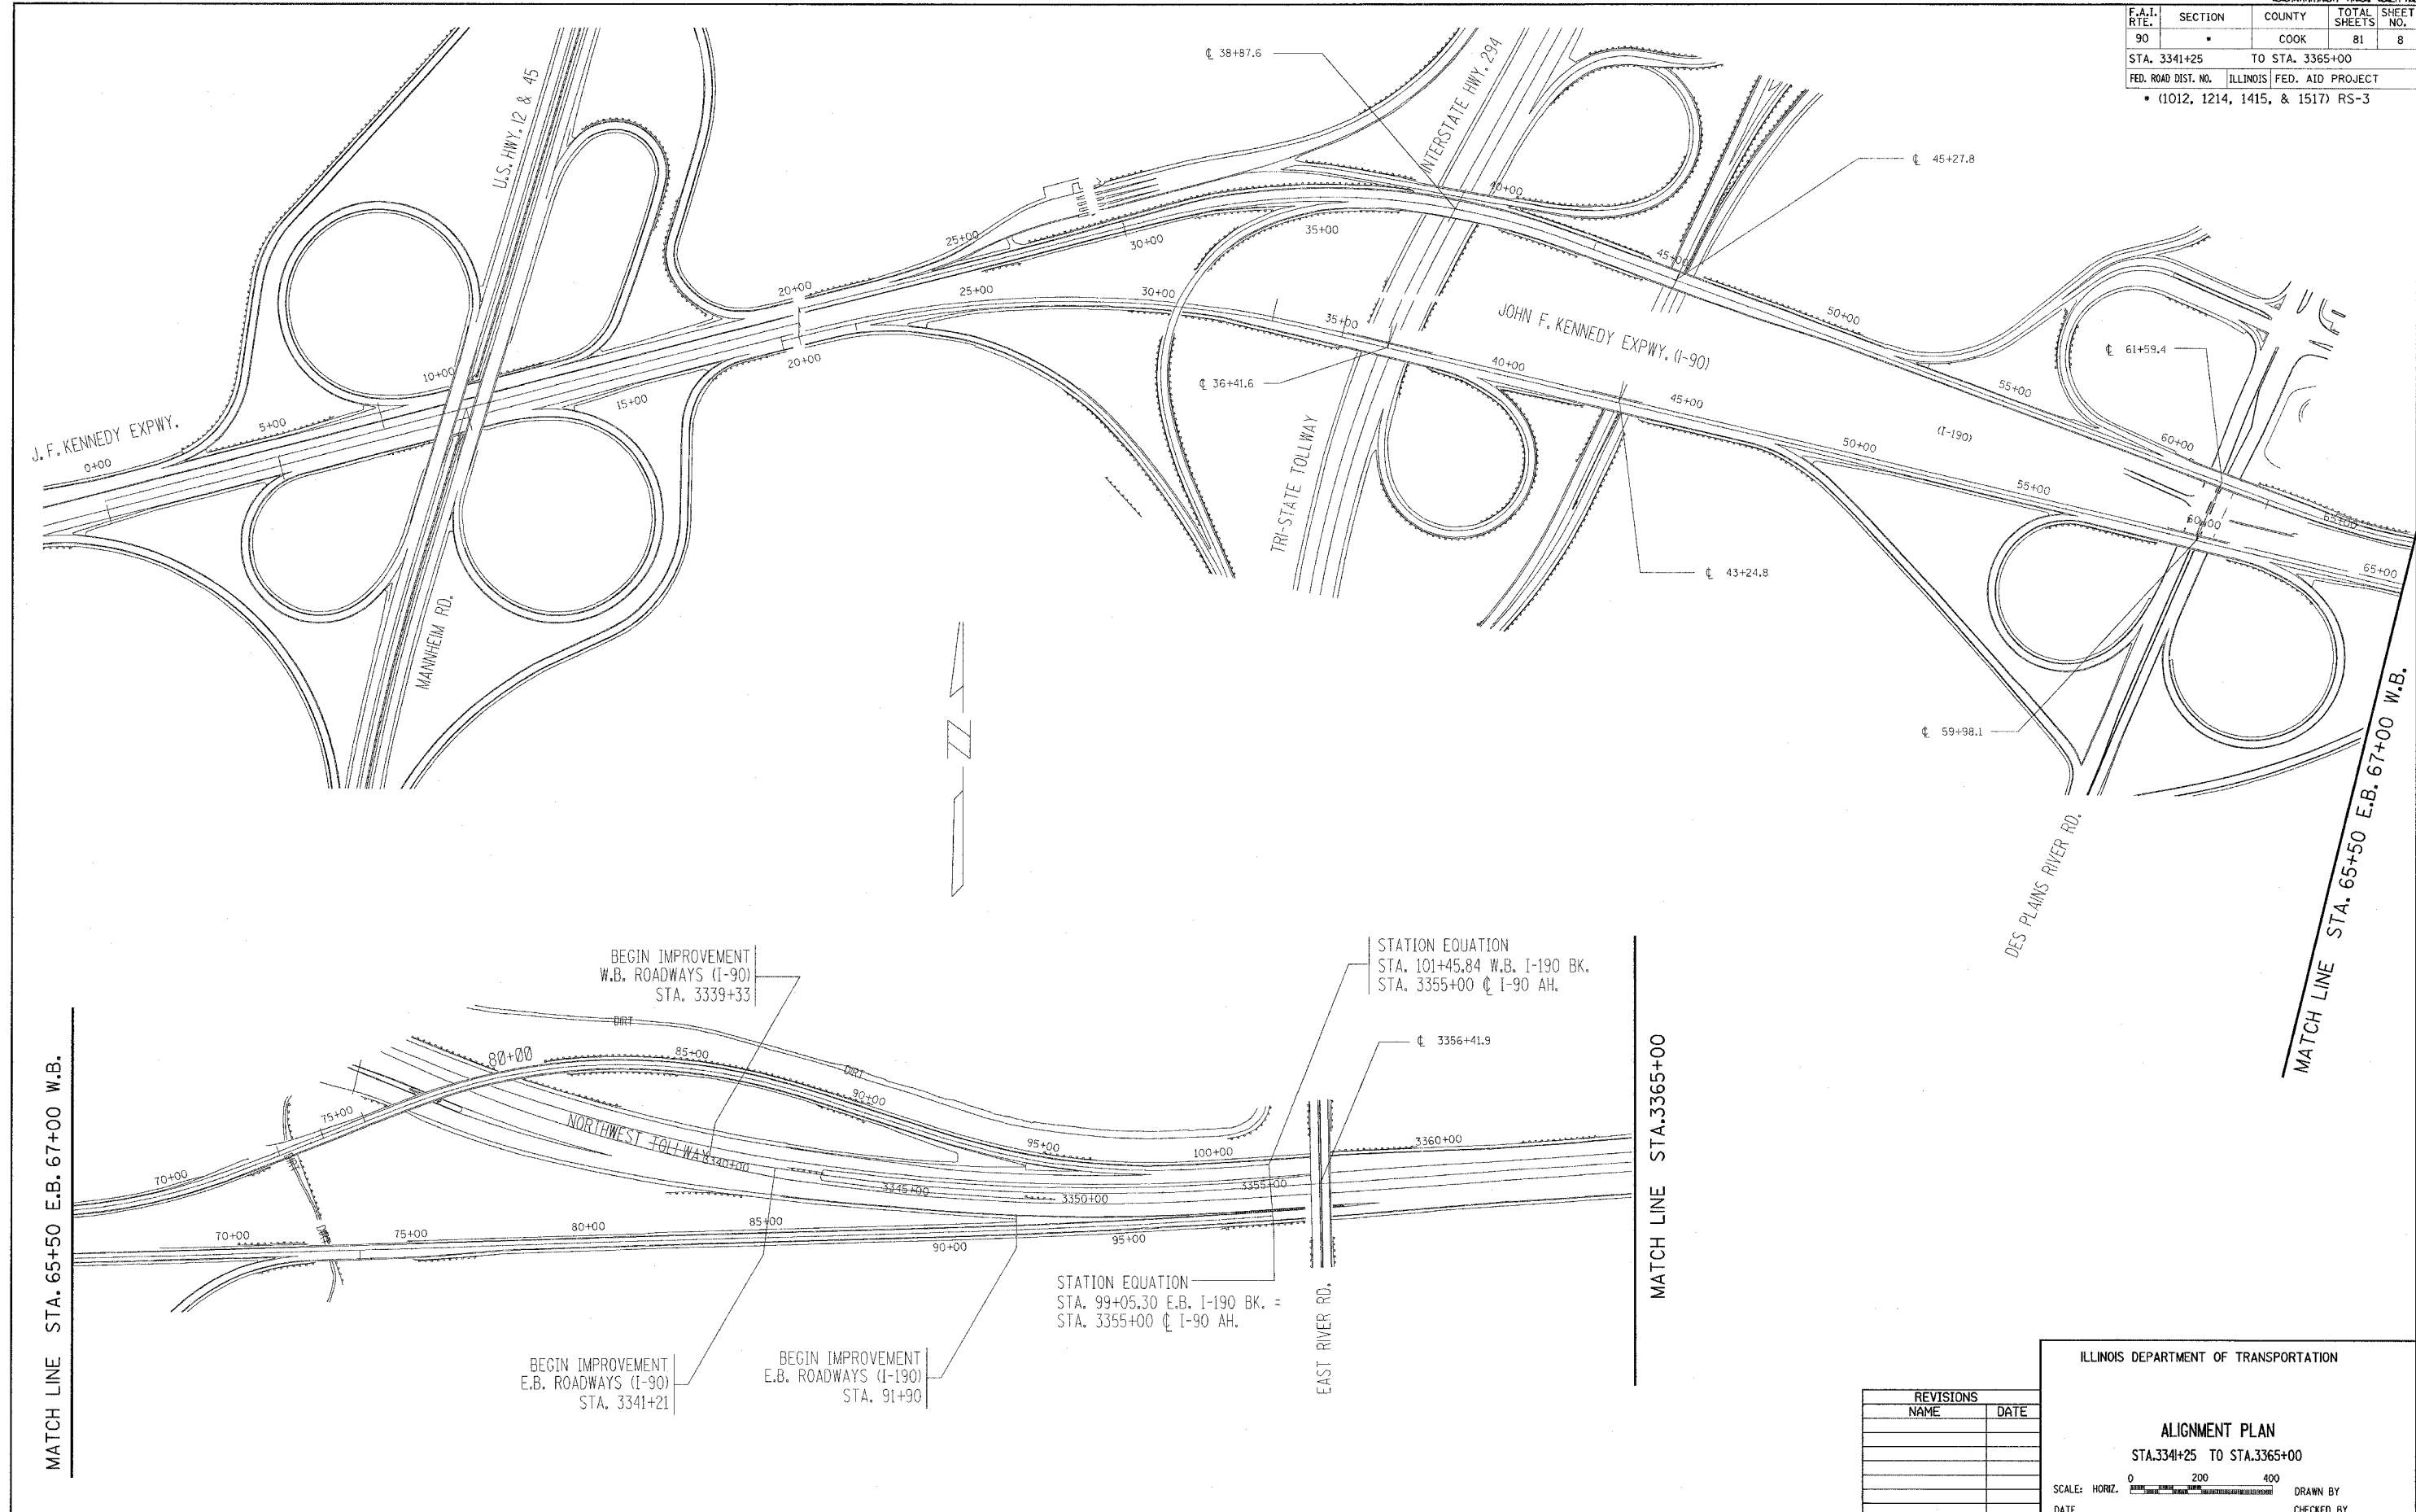

REVISIONS	
NAME	DATE

ILLINOIS DEPARTMENT OF TRANSPORTATION

ALIGNMENT PLAN
 STA. 3341+25 TO STA. 3365+00

SCALE: HORIZ.

DATE _____ DRAWN BY _____ CHECKED BY _____