


CONTRACT NO. 62746

F.A.I. RTE.	SECTION	COUNTY	TOTAL SHEETS	SHEET NO.
90	*	COOK	81	9
STA. 3365+00		TO STA. 3498+00		
FED. ROAD DIST. NO.		ILLINOIS FED. AID PROJECT		
* (1012, 1214, 1415, & 1517) RS-3				

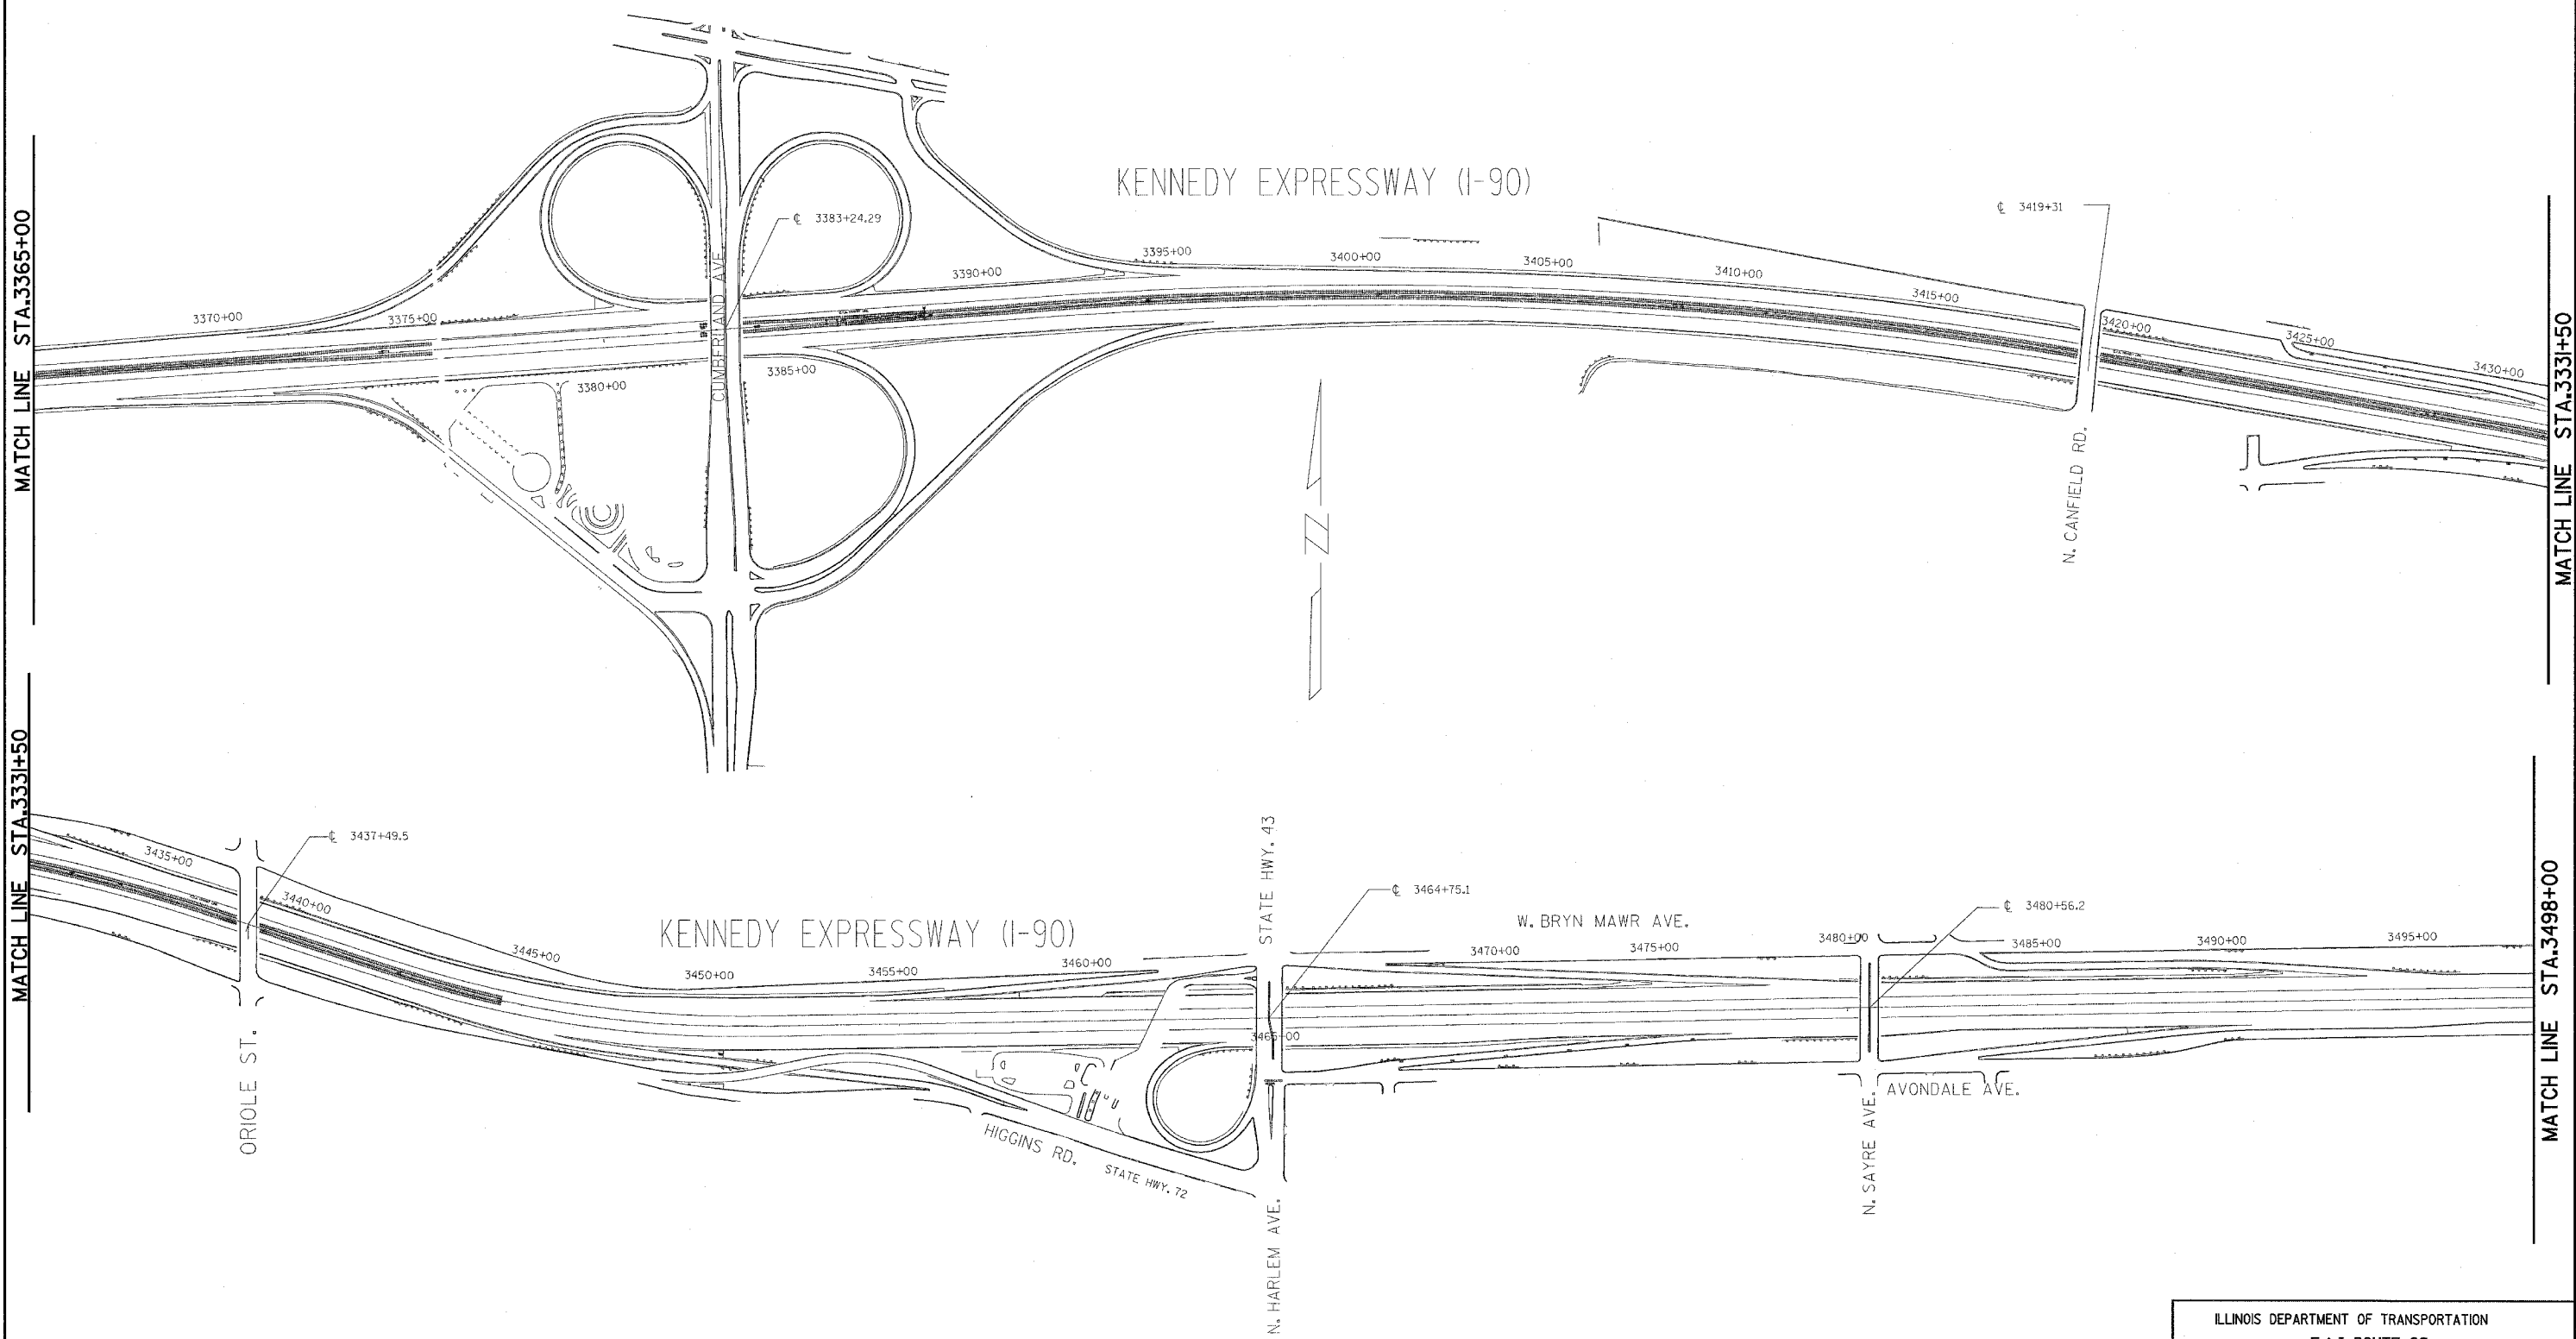

MATCH LINE STA. 3365+00

MATCH LINE STA. 3331+50

MATCH LINE STA. 3331+50

MATCH LINE STA. 3498+00

REVISIONS	
NAME	DATE

ILLINOIS DEPARTMENT OF TRANSPORTATION  
 F.A.I. ROUTE 90  
 KENNEDY EXPRESSWAY  
 ALIGNMENT PLAN  
 STA. 3365+00 TO STA. 3498+00

SCALE: HORIZ. SCALE IN FEET

DATE \_\_\_\_\_ DRAWN BY \_\_\_\_\_ CHECKED BY \_\_\_\_\_