


F.A.I. RTE.	SECTION	COUNTY	TOTAL SHEETS	SHEET NO.
90	*	COOK	81	13
STA. 3339+33		TO STA. 3349+00		
FED. ROAD DIST. NO. ILLINOIS FED. AID PROJECT				
* (1012, 1214, 1415, & 1517) RS-3				

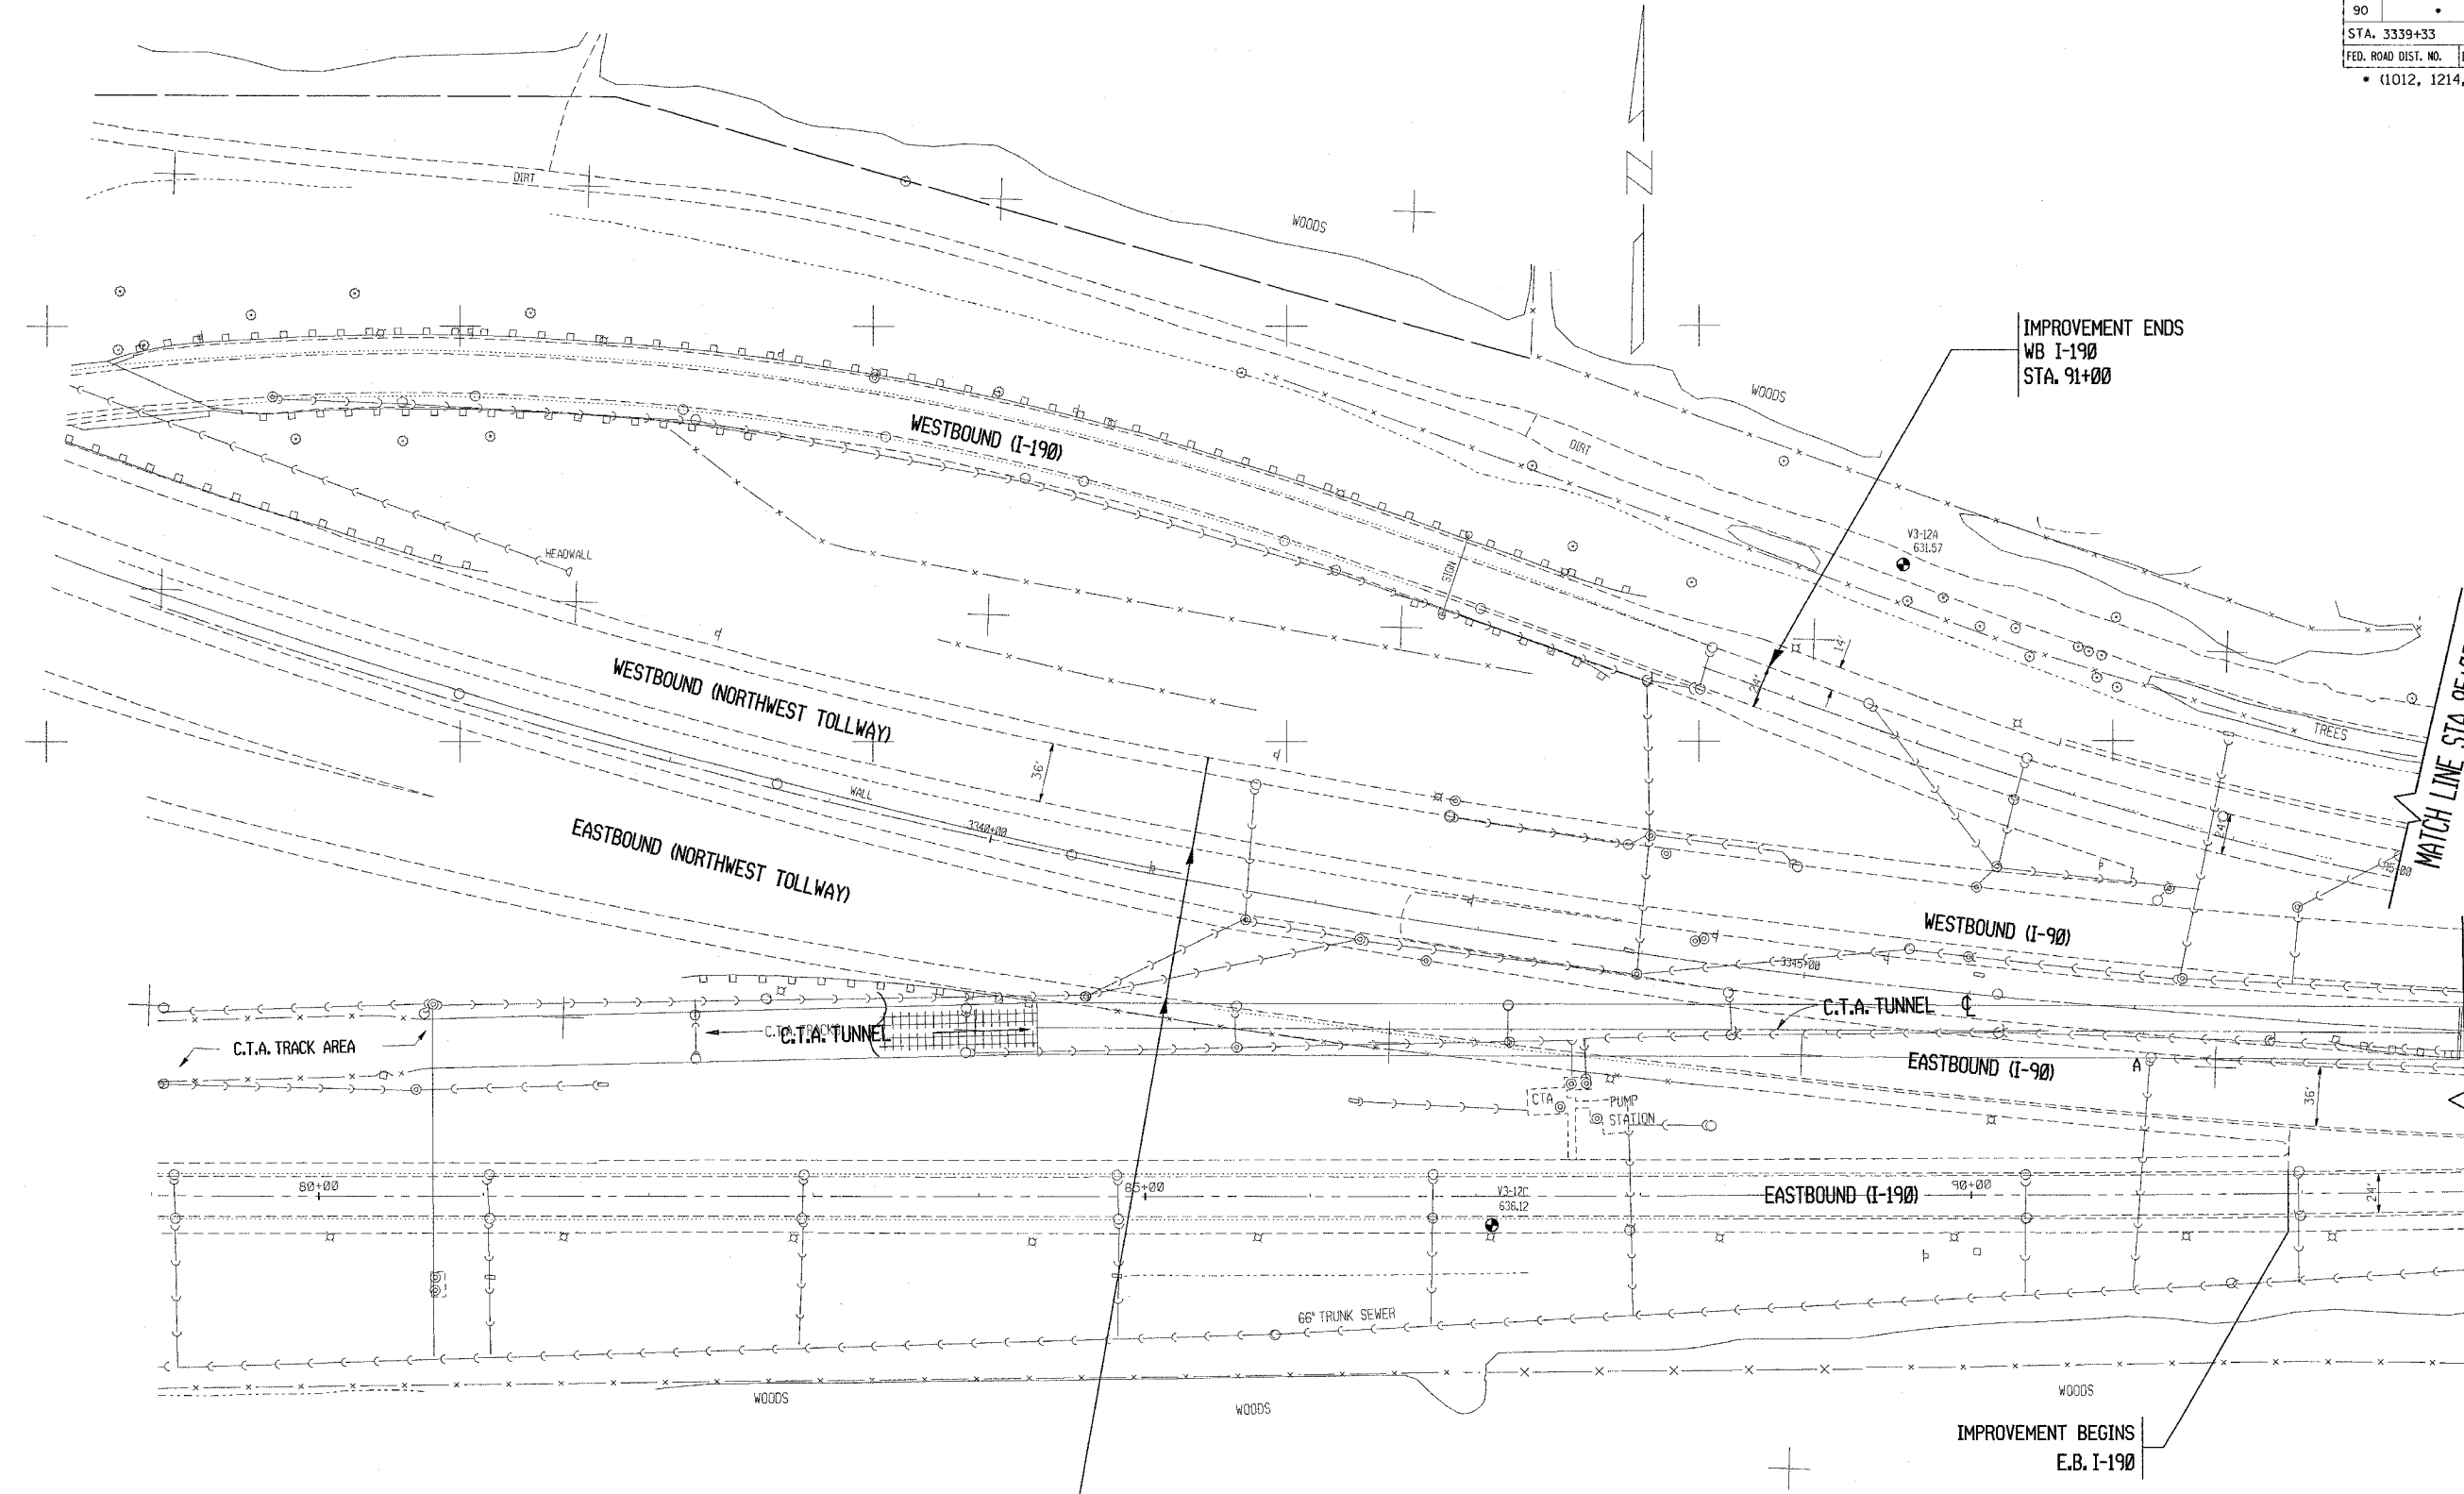

IMPROVEMENT ENDS  
WB I-190  
STA. 91+00

MATCH LINE STA. 95+00

MATCH LINE STA. 3349+00

IMPROVEMENT BEGINS  
STA. 3341+21  
E.B. & W.B.

IMPROVEMENT BEGINS  
E.B. I-190

REVISIONS	
NAME	DATE

ILLINOIS DEPARTMENT OF TRANSPORTATION  
F.A.I. ROUTE 90  
KENNEDY EXPRESSWAY  
EXISTING CONDITIONS  
STA. 3339+33 TO STA. 3349+00  
SCALE: HORIZ. DRAWN BY  
DATE: \_\_\_\_\_ SCALE IN FEET CHECKED BY

PLOT DATE = 2/3/2005  
FILE NAME = c:\pco\mets\12888\130a.mxd  
PLOT SCALE = 60.000 / IN.  
REFERENCE = REF#