


| F.A.I. RTE. | SECTION | COUNTY | TOTAL SHEETS | SHEET NO. |
|-----------------------------------|---------|---------------------------|--------------|-----------|
| 90 | | COOK | 81 | 21 |
| STA. 3540+00 | | TO STA. 3570+00 | | |
| FED. ROAD DIST. NO. | | ILLINOIS FED. AID PROJECT | | |
| * (1012, 1214, 1415, & 1517) RS-3 | | | | |

STA. 3540+00

MATCH LINE

STA. 3555+00

MATCH LINE

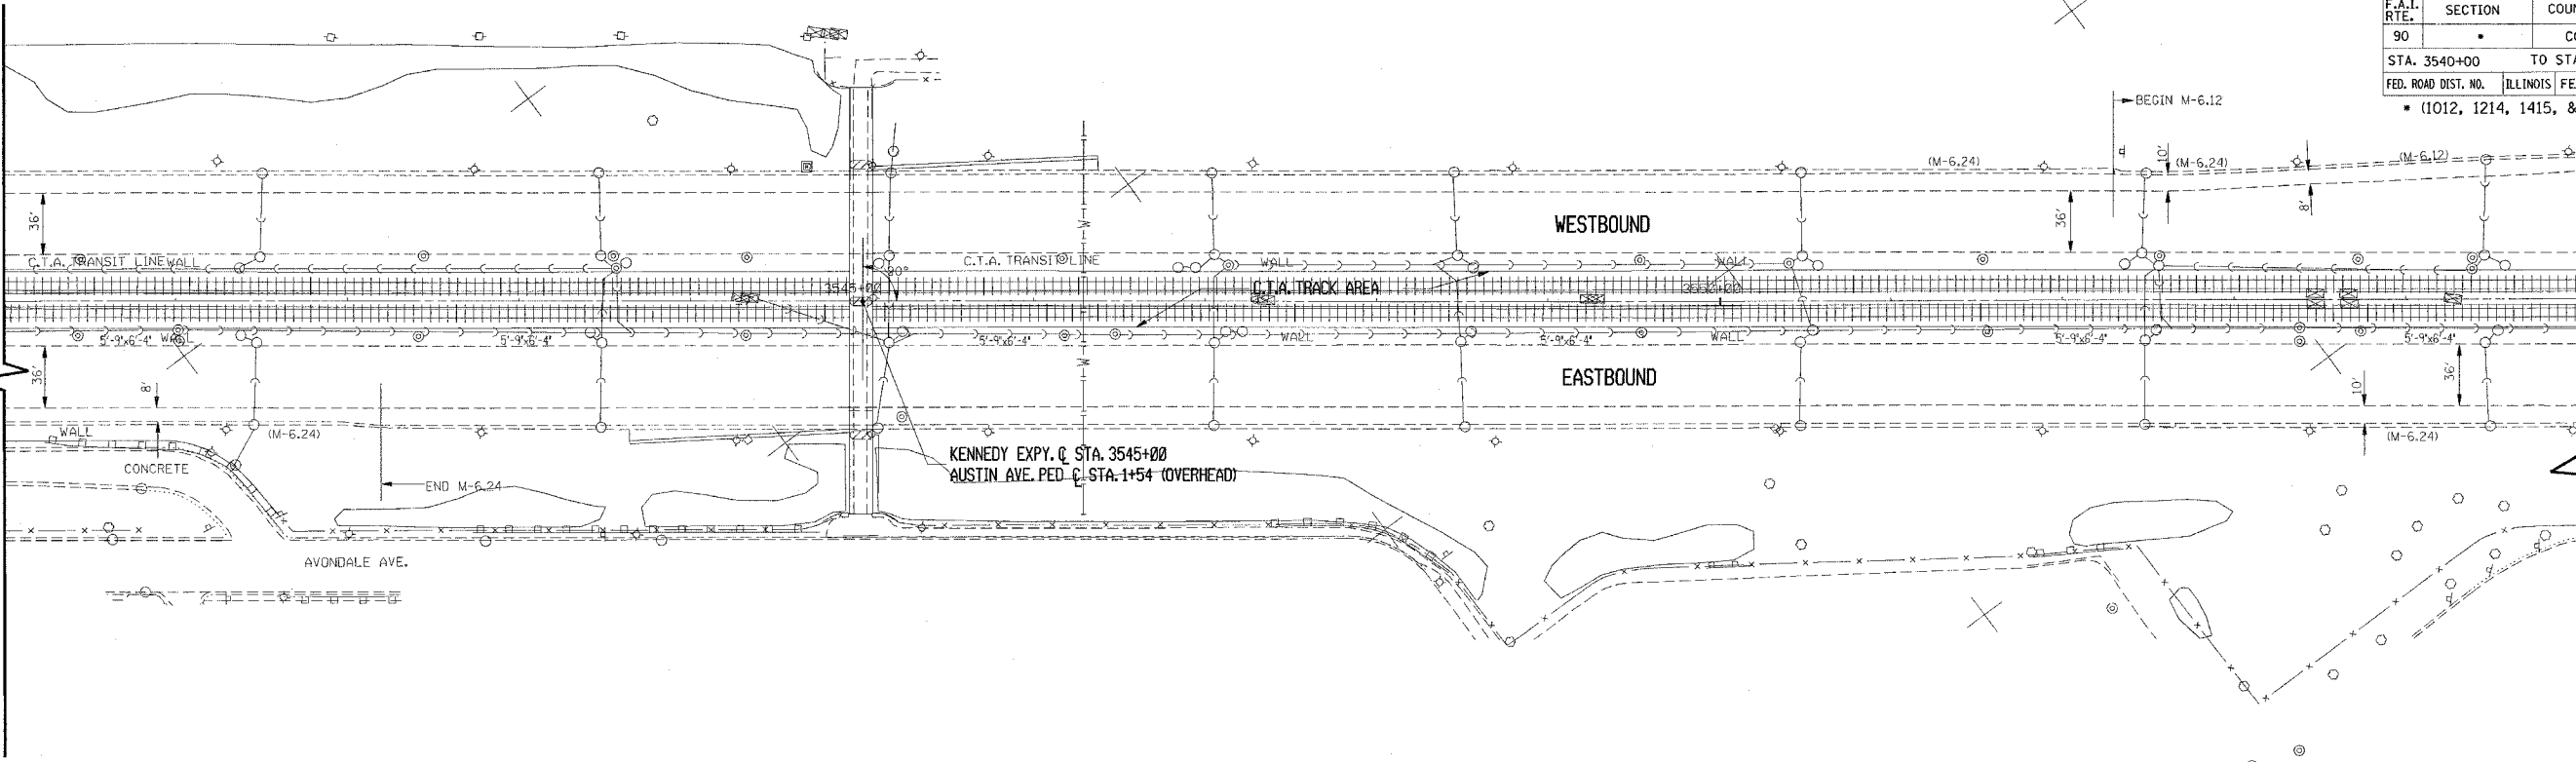


STA. 3555+00

MATCH LINE

STA. 3570+00

MATCH LINE

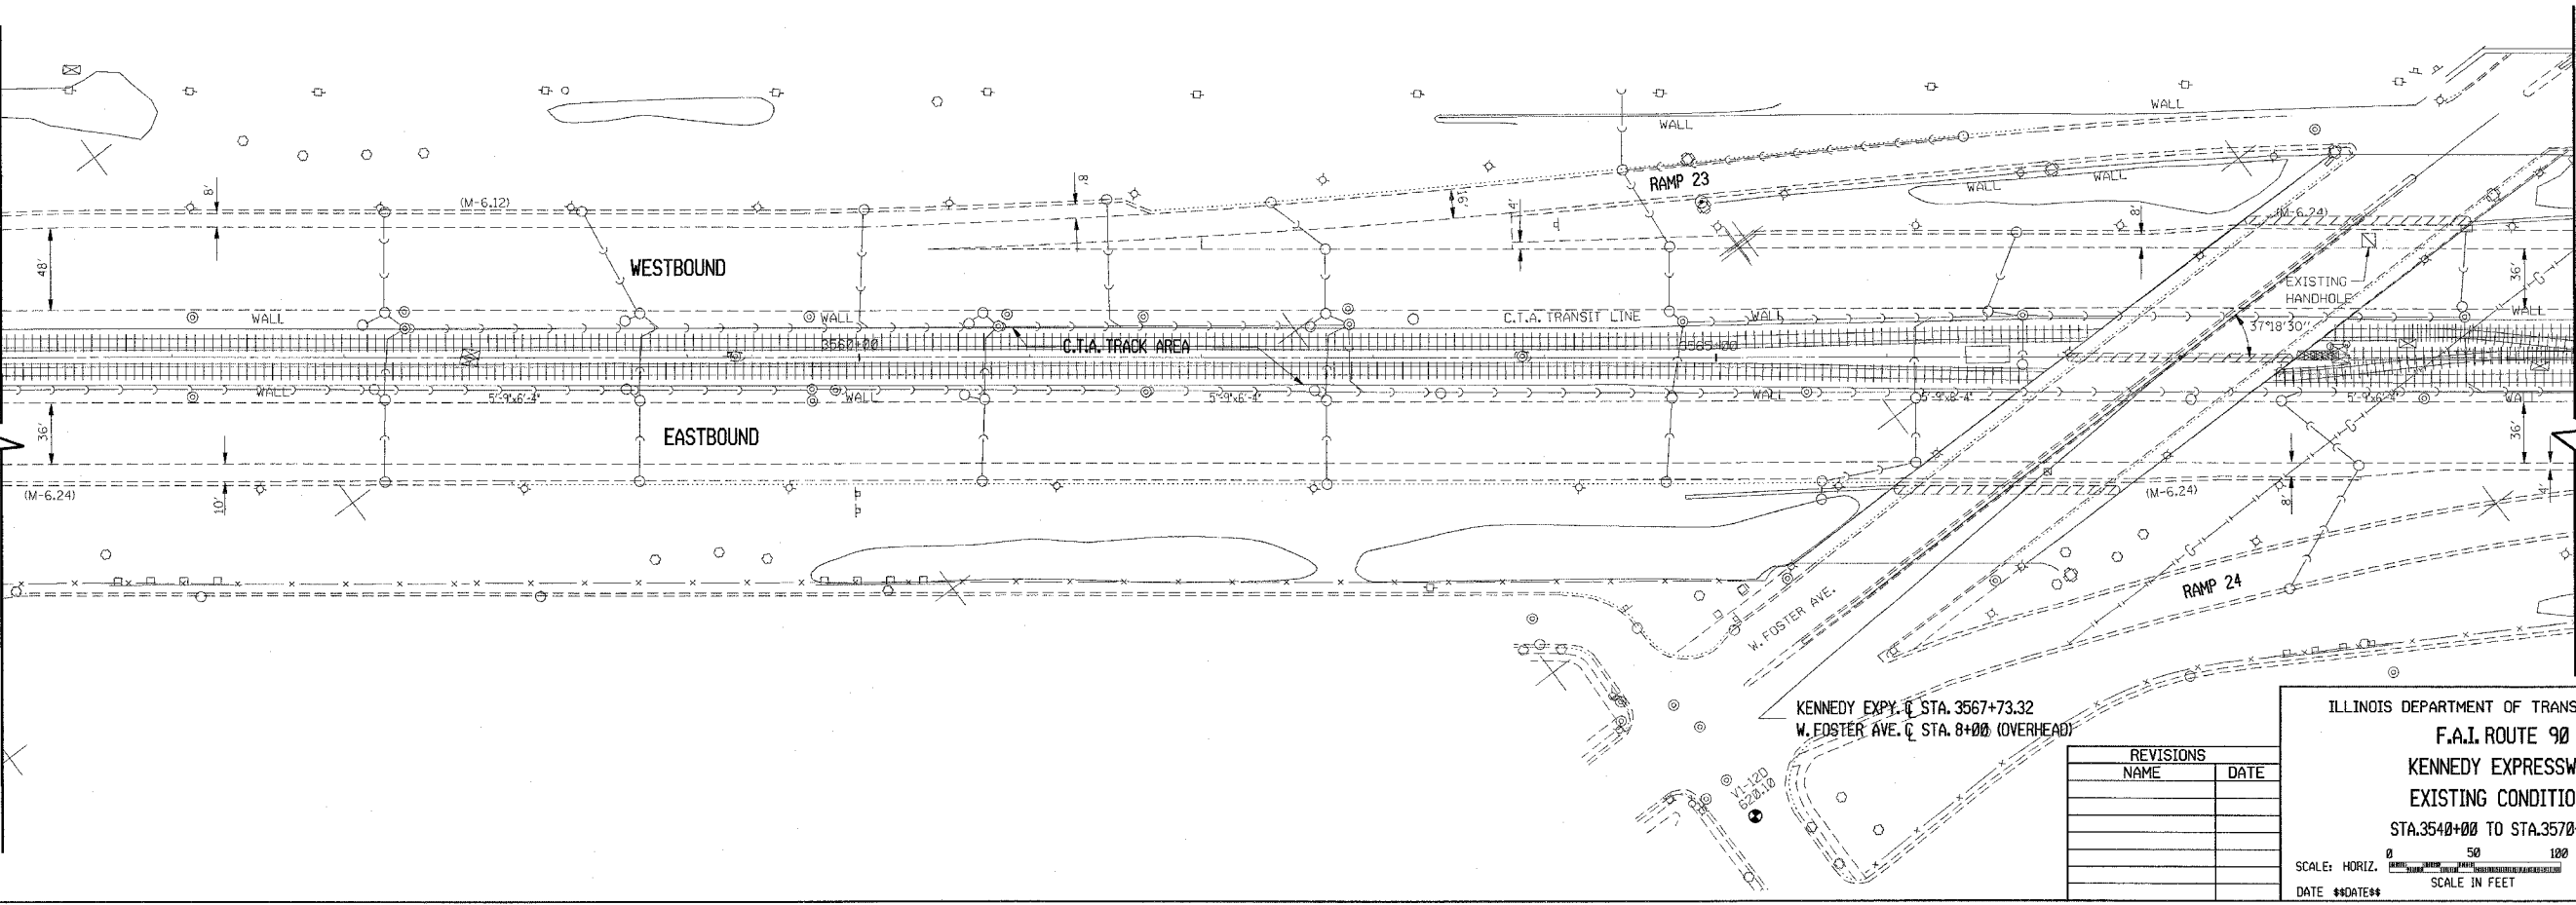

KENNEDY EXPY. C. STA. 3567+73.32
W. EDOSTER AVE. C. STA. 8+00 (OVERHEAD)

| REVISIONS | |
|-----------|------|
| NAME | DATE |
| | |
| | |
| | |
| | |
| | |

ILLINOIS DEPARTMENT OF TRANSPORTATION
F.A.I. ROUTE 90
KENNEDY EXPRESSWAY
EXISTING CONDITIONS
STA. 3540+00 TO STA. 3570+00

SCALE: HORIZ. SCALE IN FEET
 DATE: ##DATE## DRAWN BY: HJJK
 CHECKED BY: GUS