


F.A.I. RTE.	SECTION	COUNTY	TOTAL SHEETS	SHEET NO.
90		COOK	81	39
STA.		TO STA.		
FED. ROAD DIST. NO.		ILLINOIS FED. AID PROJECT		
• (1012, 1214, 1415, & 1517) RS-3				

KENNEDY EXPRESSWAY \uparrow STA. 3383+24.29=
 CUMBERLAND AVENUE \uparrow STA. 117+77.80 (OVERHEAD)

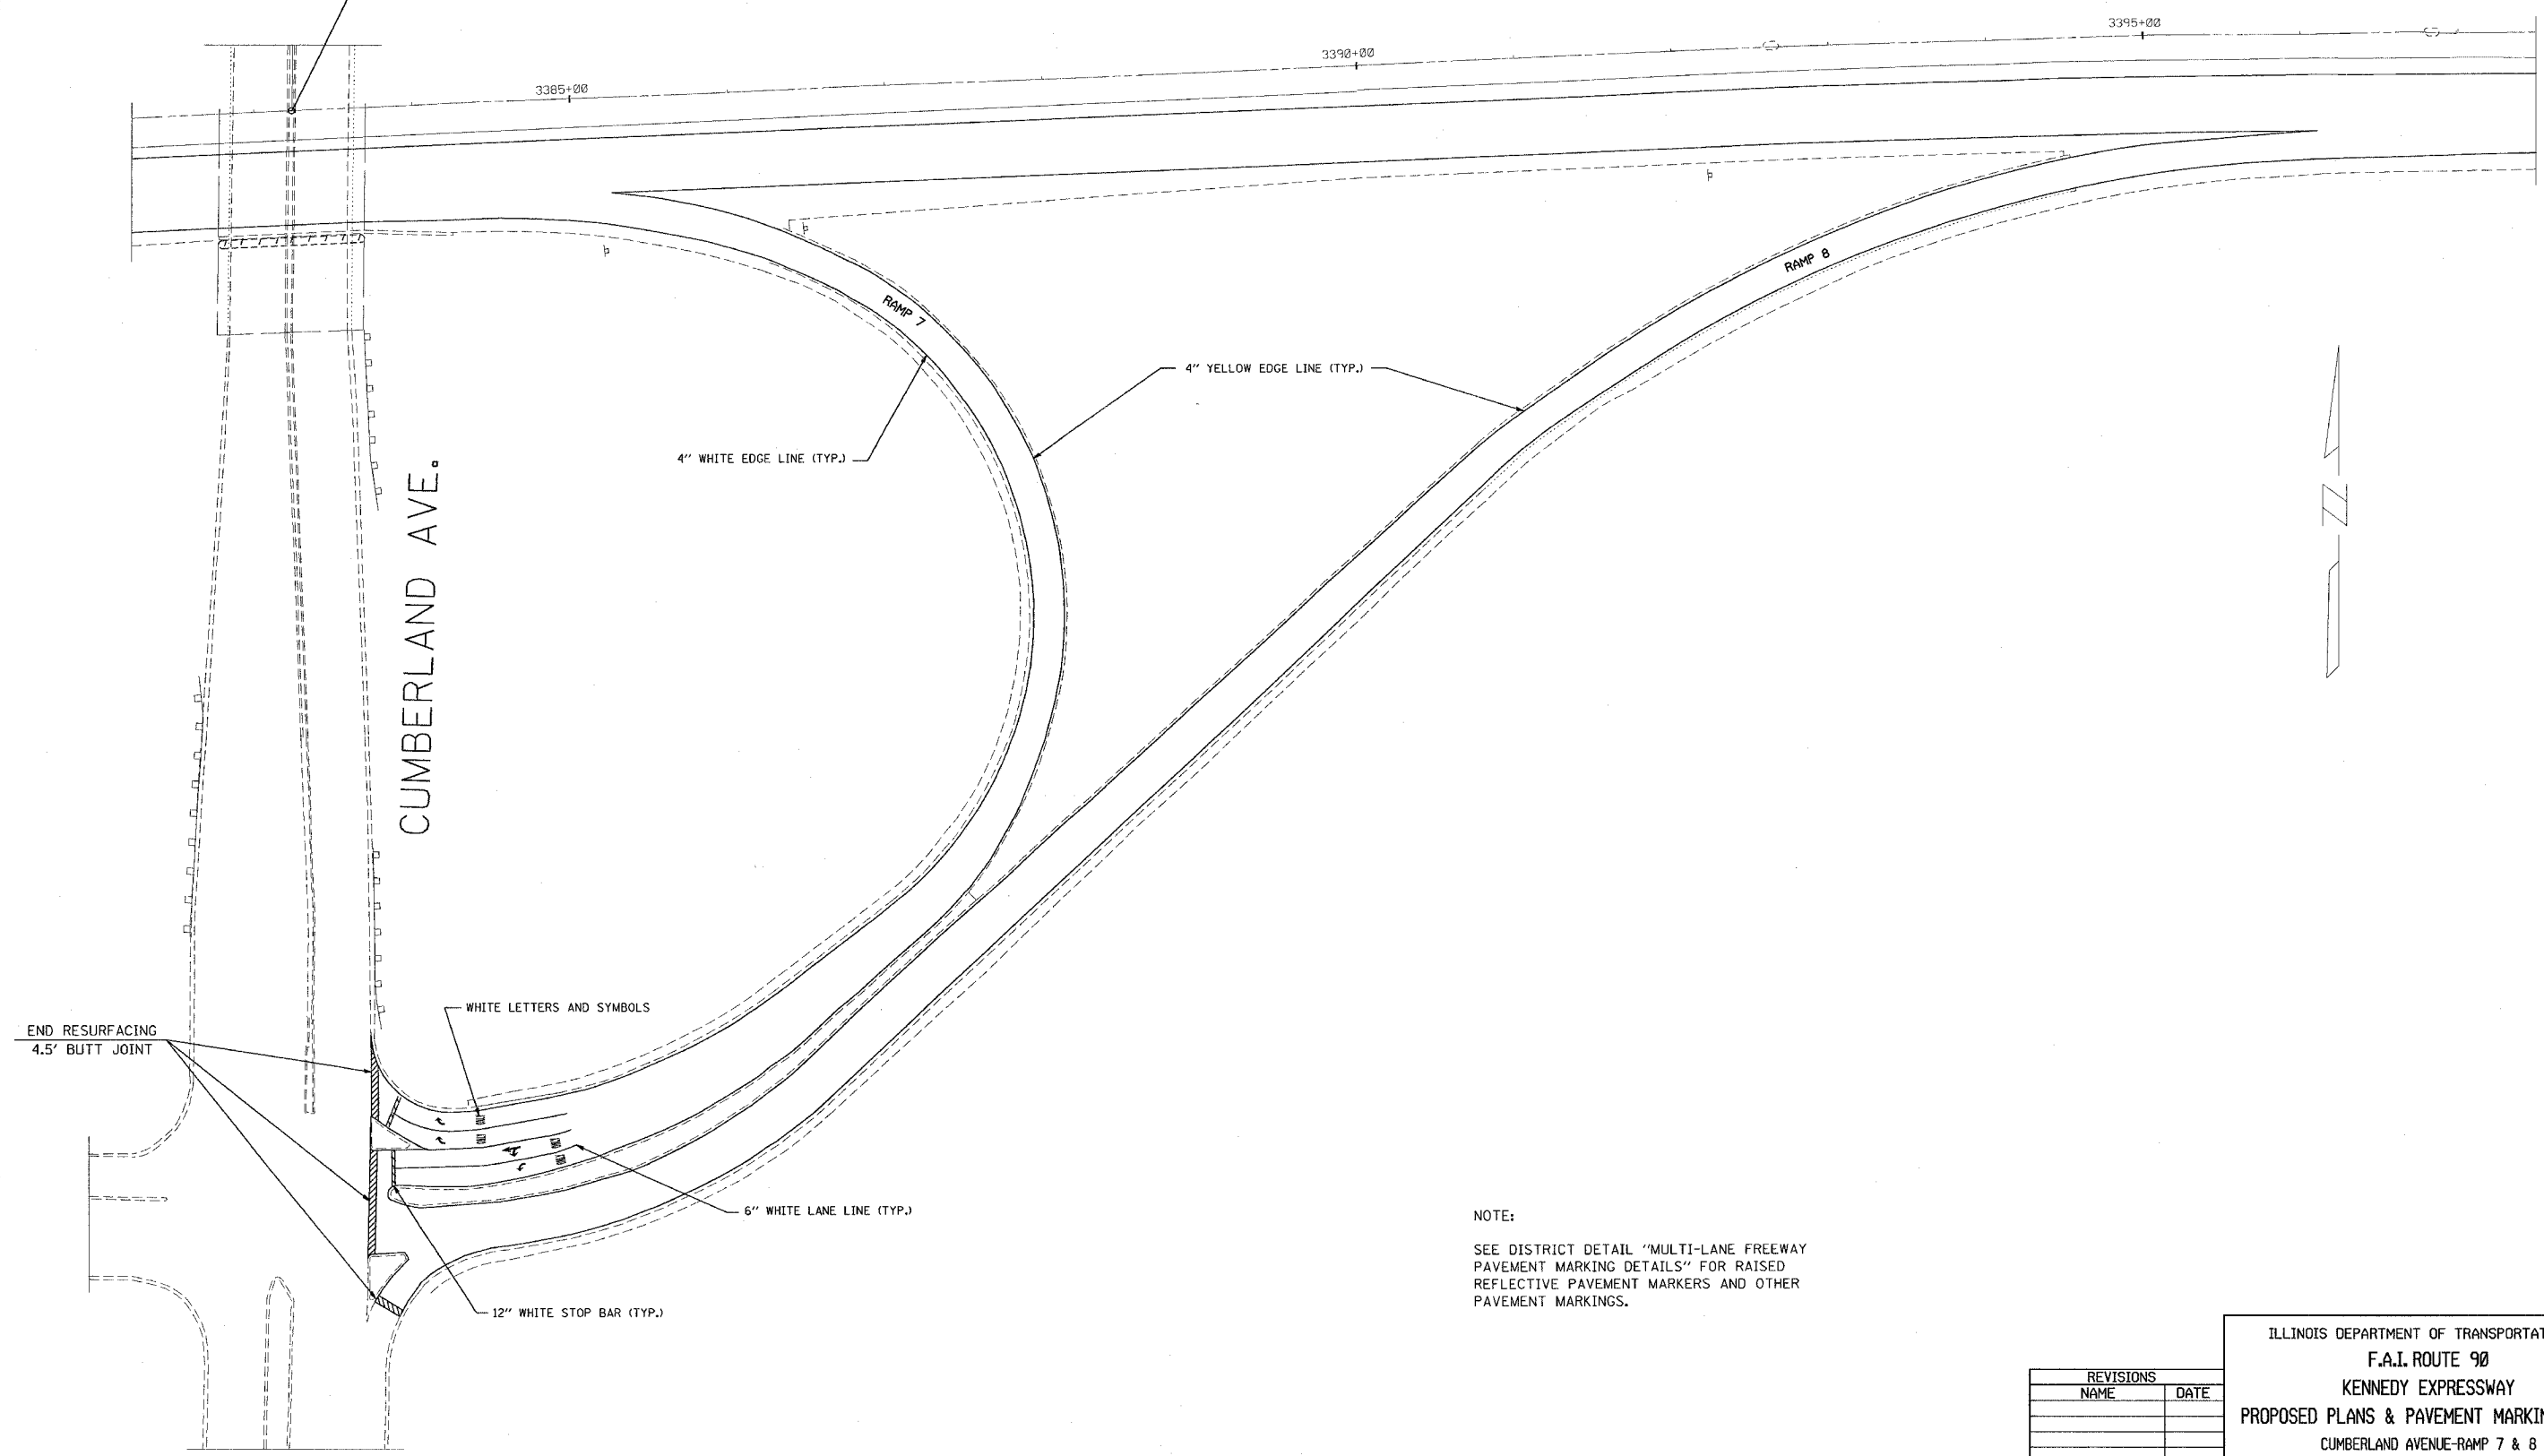

NOTE:
 SEE DISTRICT DETAIL "MULTI-LANE FREEWAY PAVEMENT MARKING DETAILS" FOR RAISED REFLECTIVE PAVEMENT MARKERS AND OTHER PAVEMENT MARKINGS.

END RESURFACING
 4.5' BUTT JOINT

WHITE LETTERS AND SYMBOLS

6" WHITE LANE LINE (TYP.)

12" WHITE STOP BAR (TYP.)

REVISIONS	
NAME	DATE

ILLINOIS DEPARTMENT OF TRANSPORTATION
 F.A.I. ROUTE 90
 KENNEDY EXPRESSWAY
 PROPOSED PLANS & PAVEMENT MARKING PLANS
 CUMBERLAND AVENUE-RAMP 7 & 8

SCALE: HORIZ. SCALE IN FEET

DATE ##DATE## DRAWN BY _____ CHECKED BY _____