


F.A.I. RTE.	SECTION	COUNTY	TOTAL SHEETS	SHEET NO.
90		COOK	81	41
STA.		TO STA.		
FED. ROAD DIST. NO. 1 ILLINOIS		FED. AID PROJECT		
(1012, 1214, 1415, & 1517) RS-3				

62746

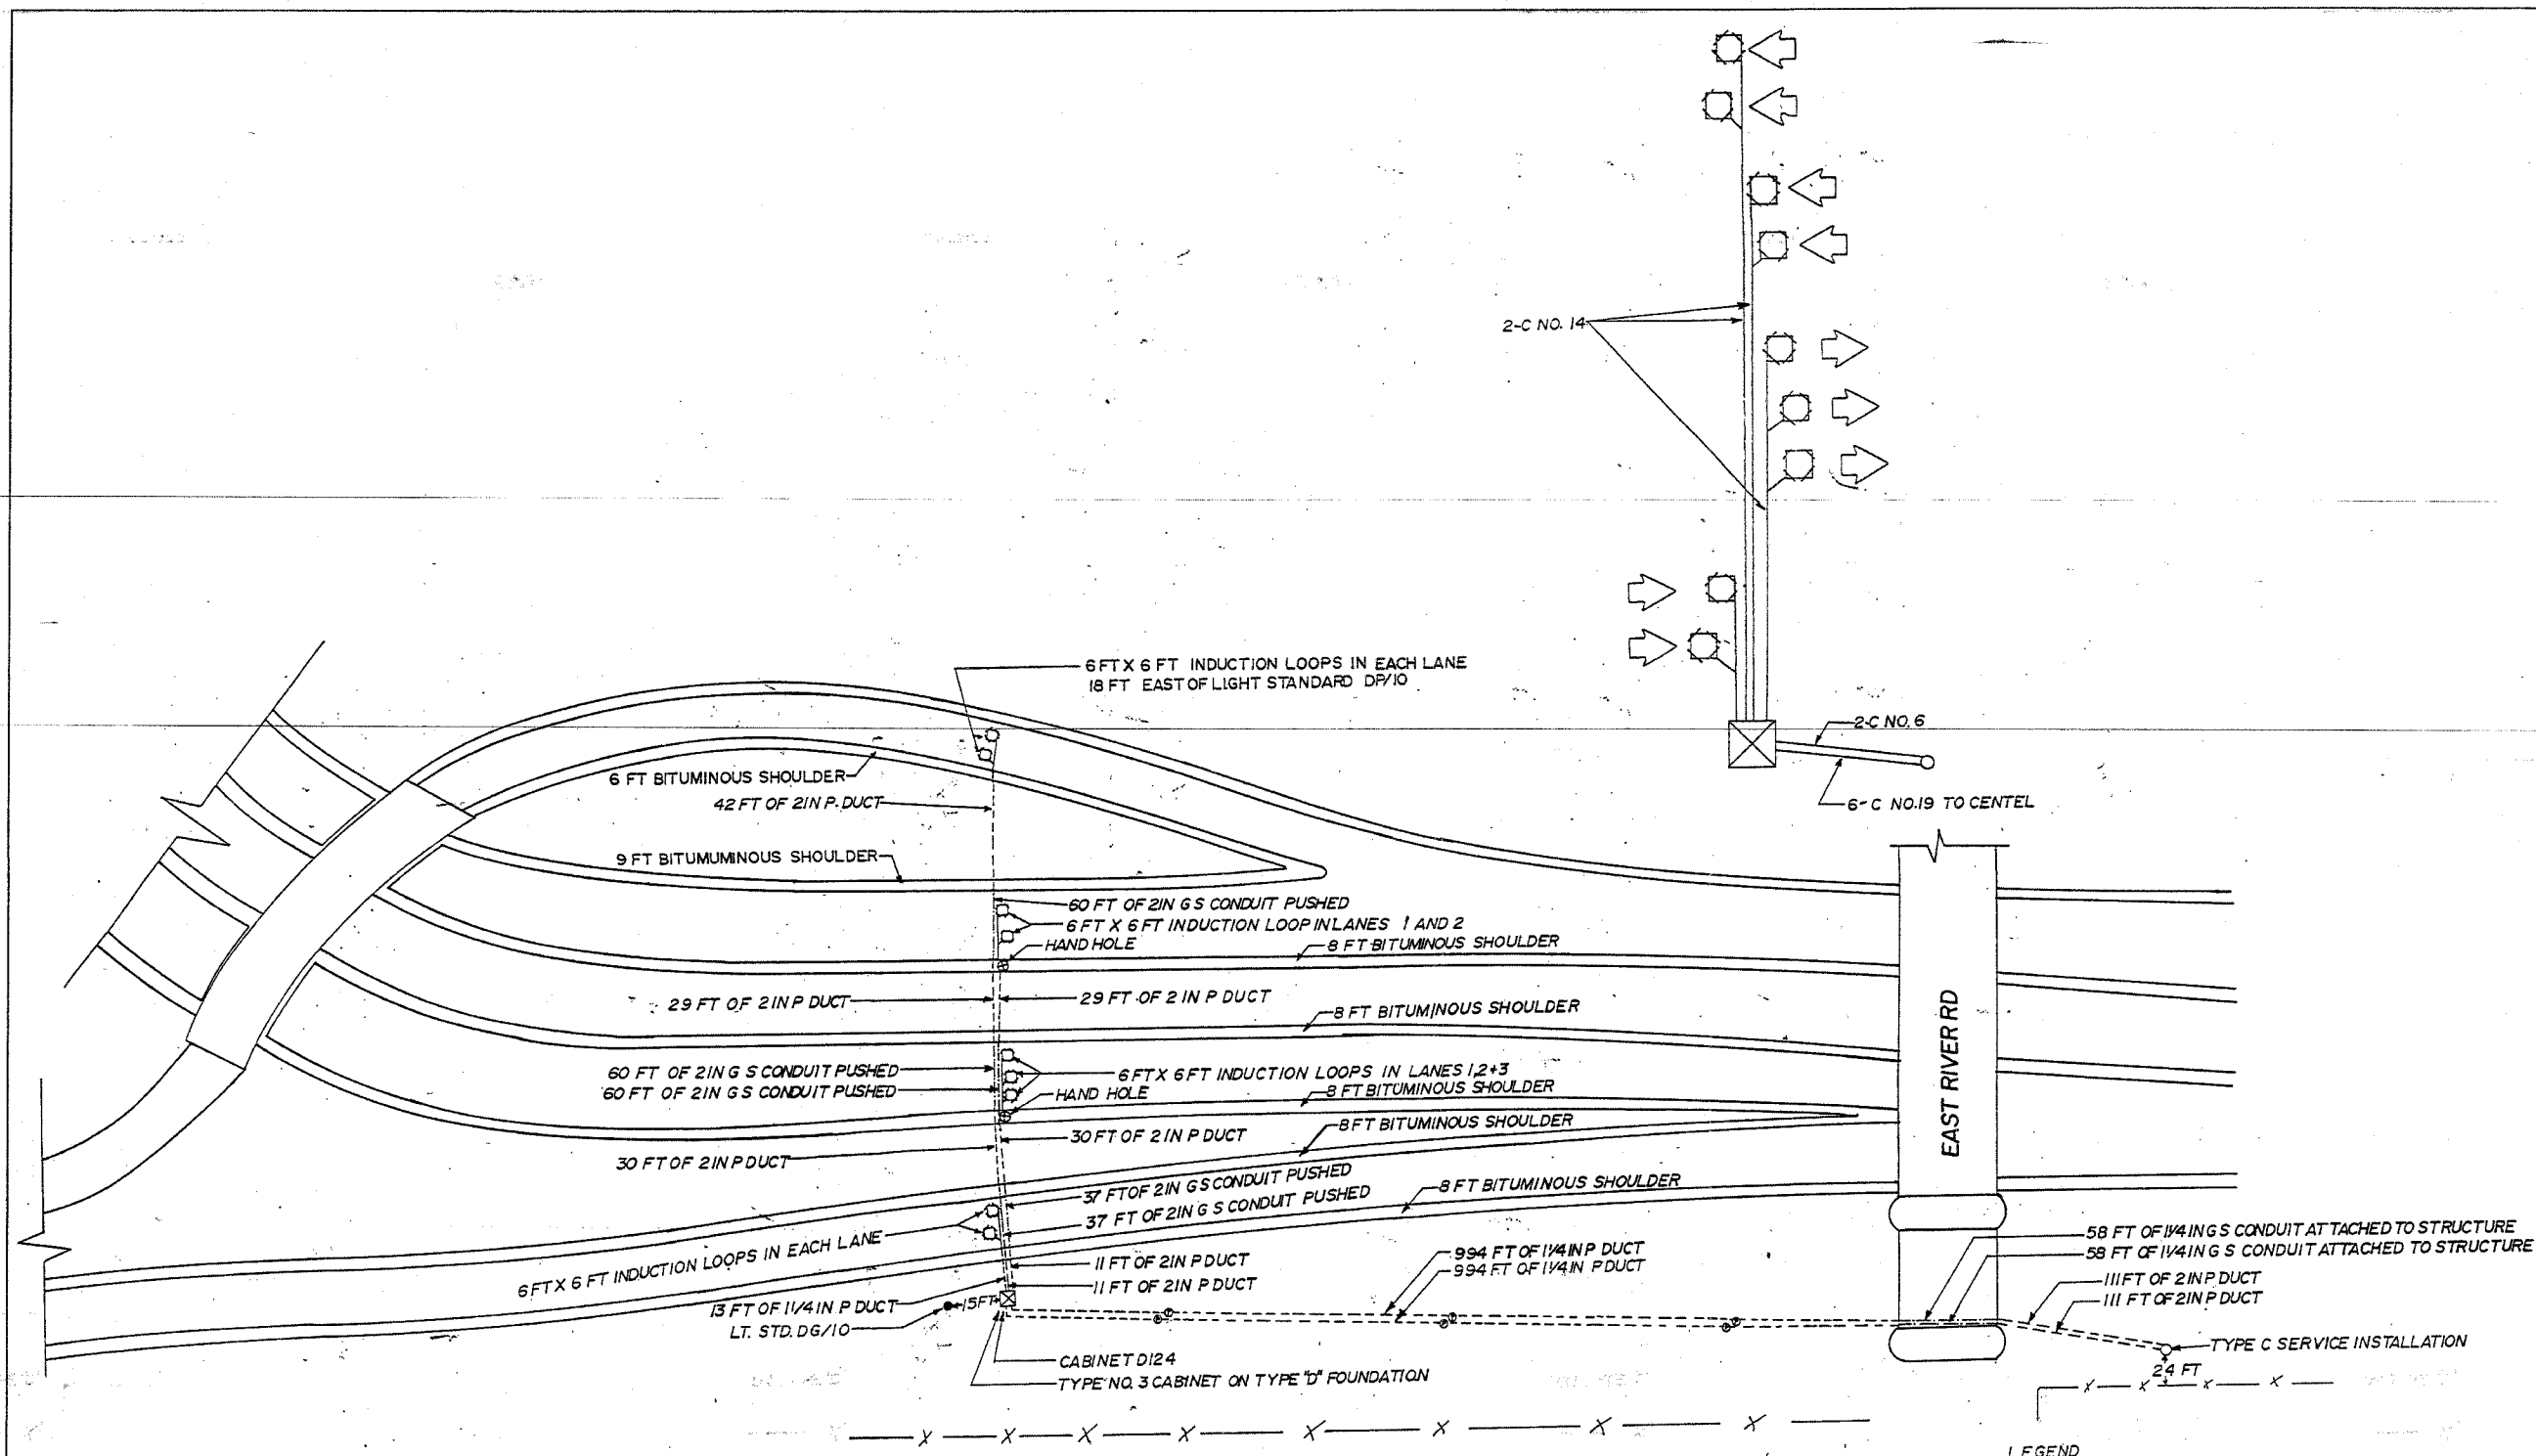

**LEGEND**

- INDUCTION LOOP
- ⊗ CABINET
- ⊙ PULL POINT
- ⊕ SERVICE INSTALLATION
- ⊙ HAND HOLE
- POLYETHYLENE DUCT
- CONDUIT
- X- FENCE

REVISIONS	
NAME	DATE

FOR INFORMATION ONLY

ILLINOIS DEPARTMENT OF TRANSPORTATION

F.A.I. ROUTE 90  
KENNEDY EXPRESSWAY  
INDUCTION LOOP PLANS  
EAST RIVER ROAD

SCALE: VERT. NONE  
HORIZ. DATE 04/05/2004

DRAWN BY  
CHECKED BY

04/05/2004 04/05/2004

04/05/2004 c:\p\projects\12080-04\12080-04.dwg