
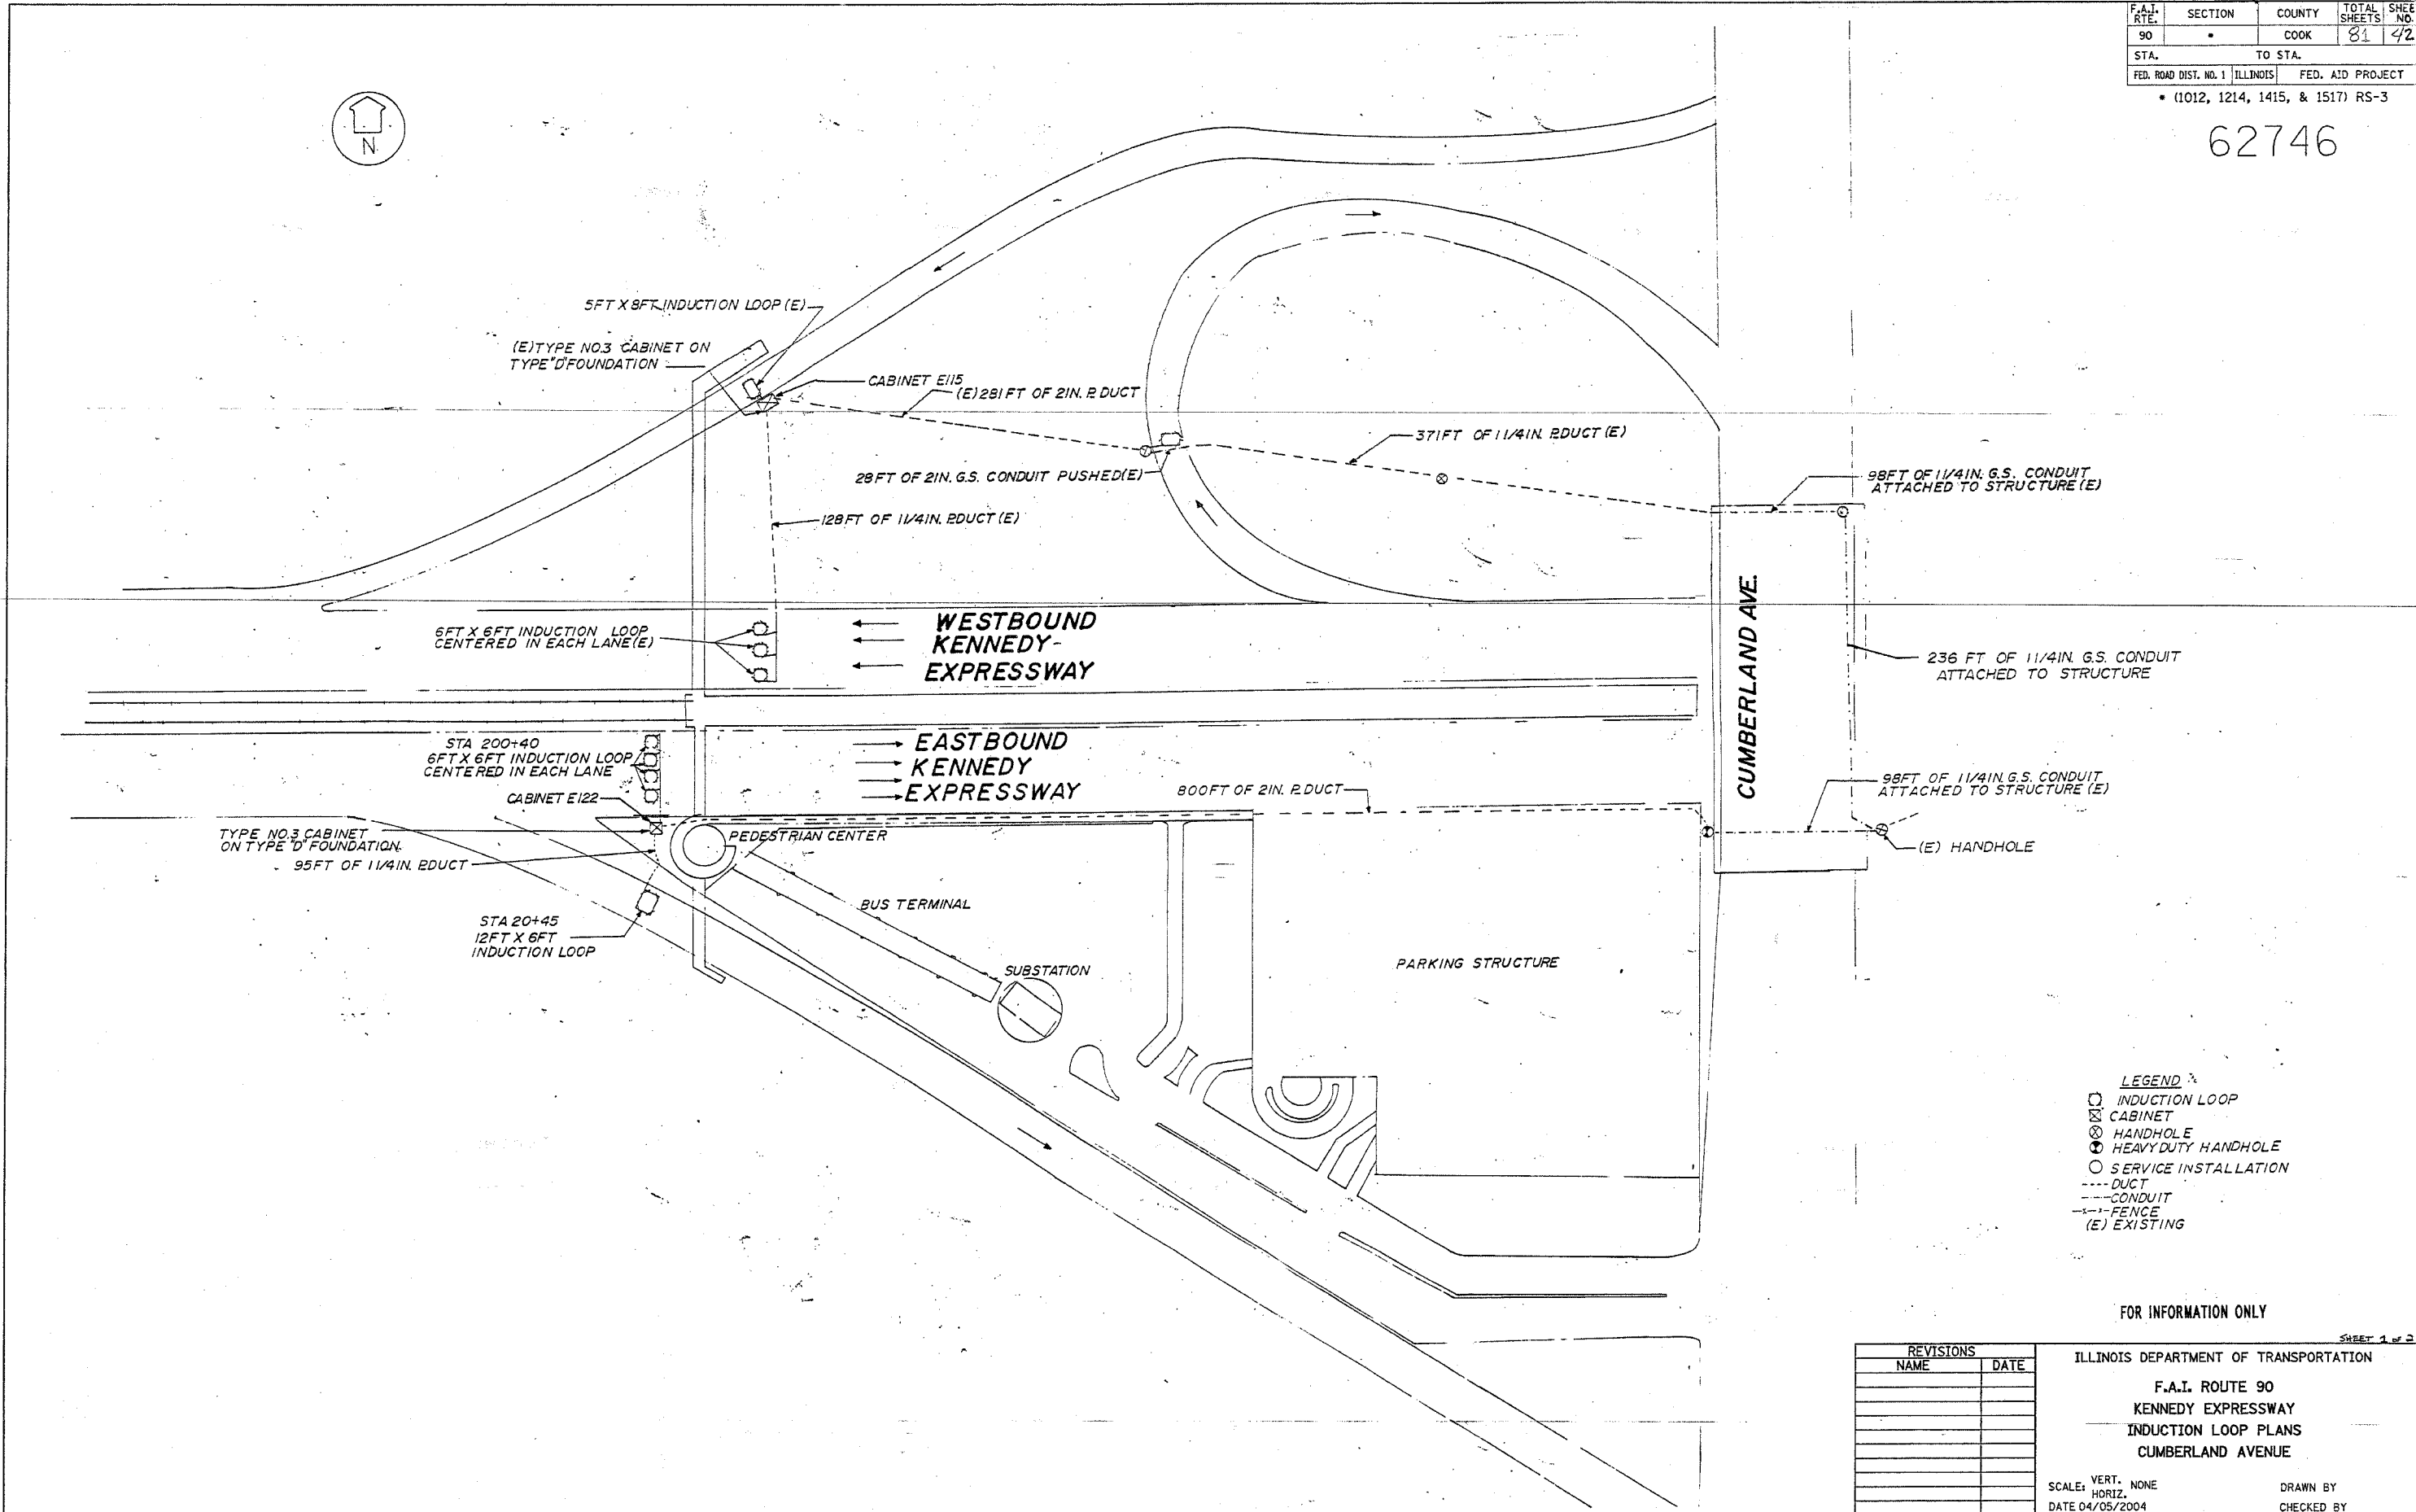


F.A.I. ROUTE	SECTION	COUNTY	TOTAL SHEETS	SHEET NO.
90		COOK	81	42
STA.	TO STA.			
FED. ROAD DIST. NO. 1	ILLINOIS	FED. AID PROJECT		

• (1012, 1214, 1415, & 1517) RS-3

62746

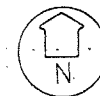

**LEGEND**

- INDUCTION LOOP
- ⊠ CABINET
- ⊗ HANDHOLE
- ⊕ HEAVY DUTY HANDHOLE
- SERVICE INSTALLATION
- DUCT
- - - CONDUIT
- - - FENCE
- (E) EXISTING

FOR INFORMATION ONLY

REVISIONS	
NAME	DATE

ILLINOIS DEPARTMENT OF TRANSPORTATION  
 F.A.I. ROUTE 90  
 KENNEDY EXPRESSWAY  
 INDUCTION LOOP PLANS  
 CUMBERLAND AVENUE

SCALE: VERT. NONE  
 HORIZ.  
 DATE 04/05/2004

DRAWN BY  
 CHECKED BY

19:35:36 04/05/2004

04/05/2004  
 callprojlects@idit208048120804cam32

SHEET 1 of 2