
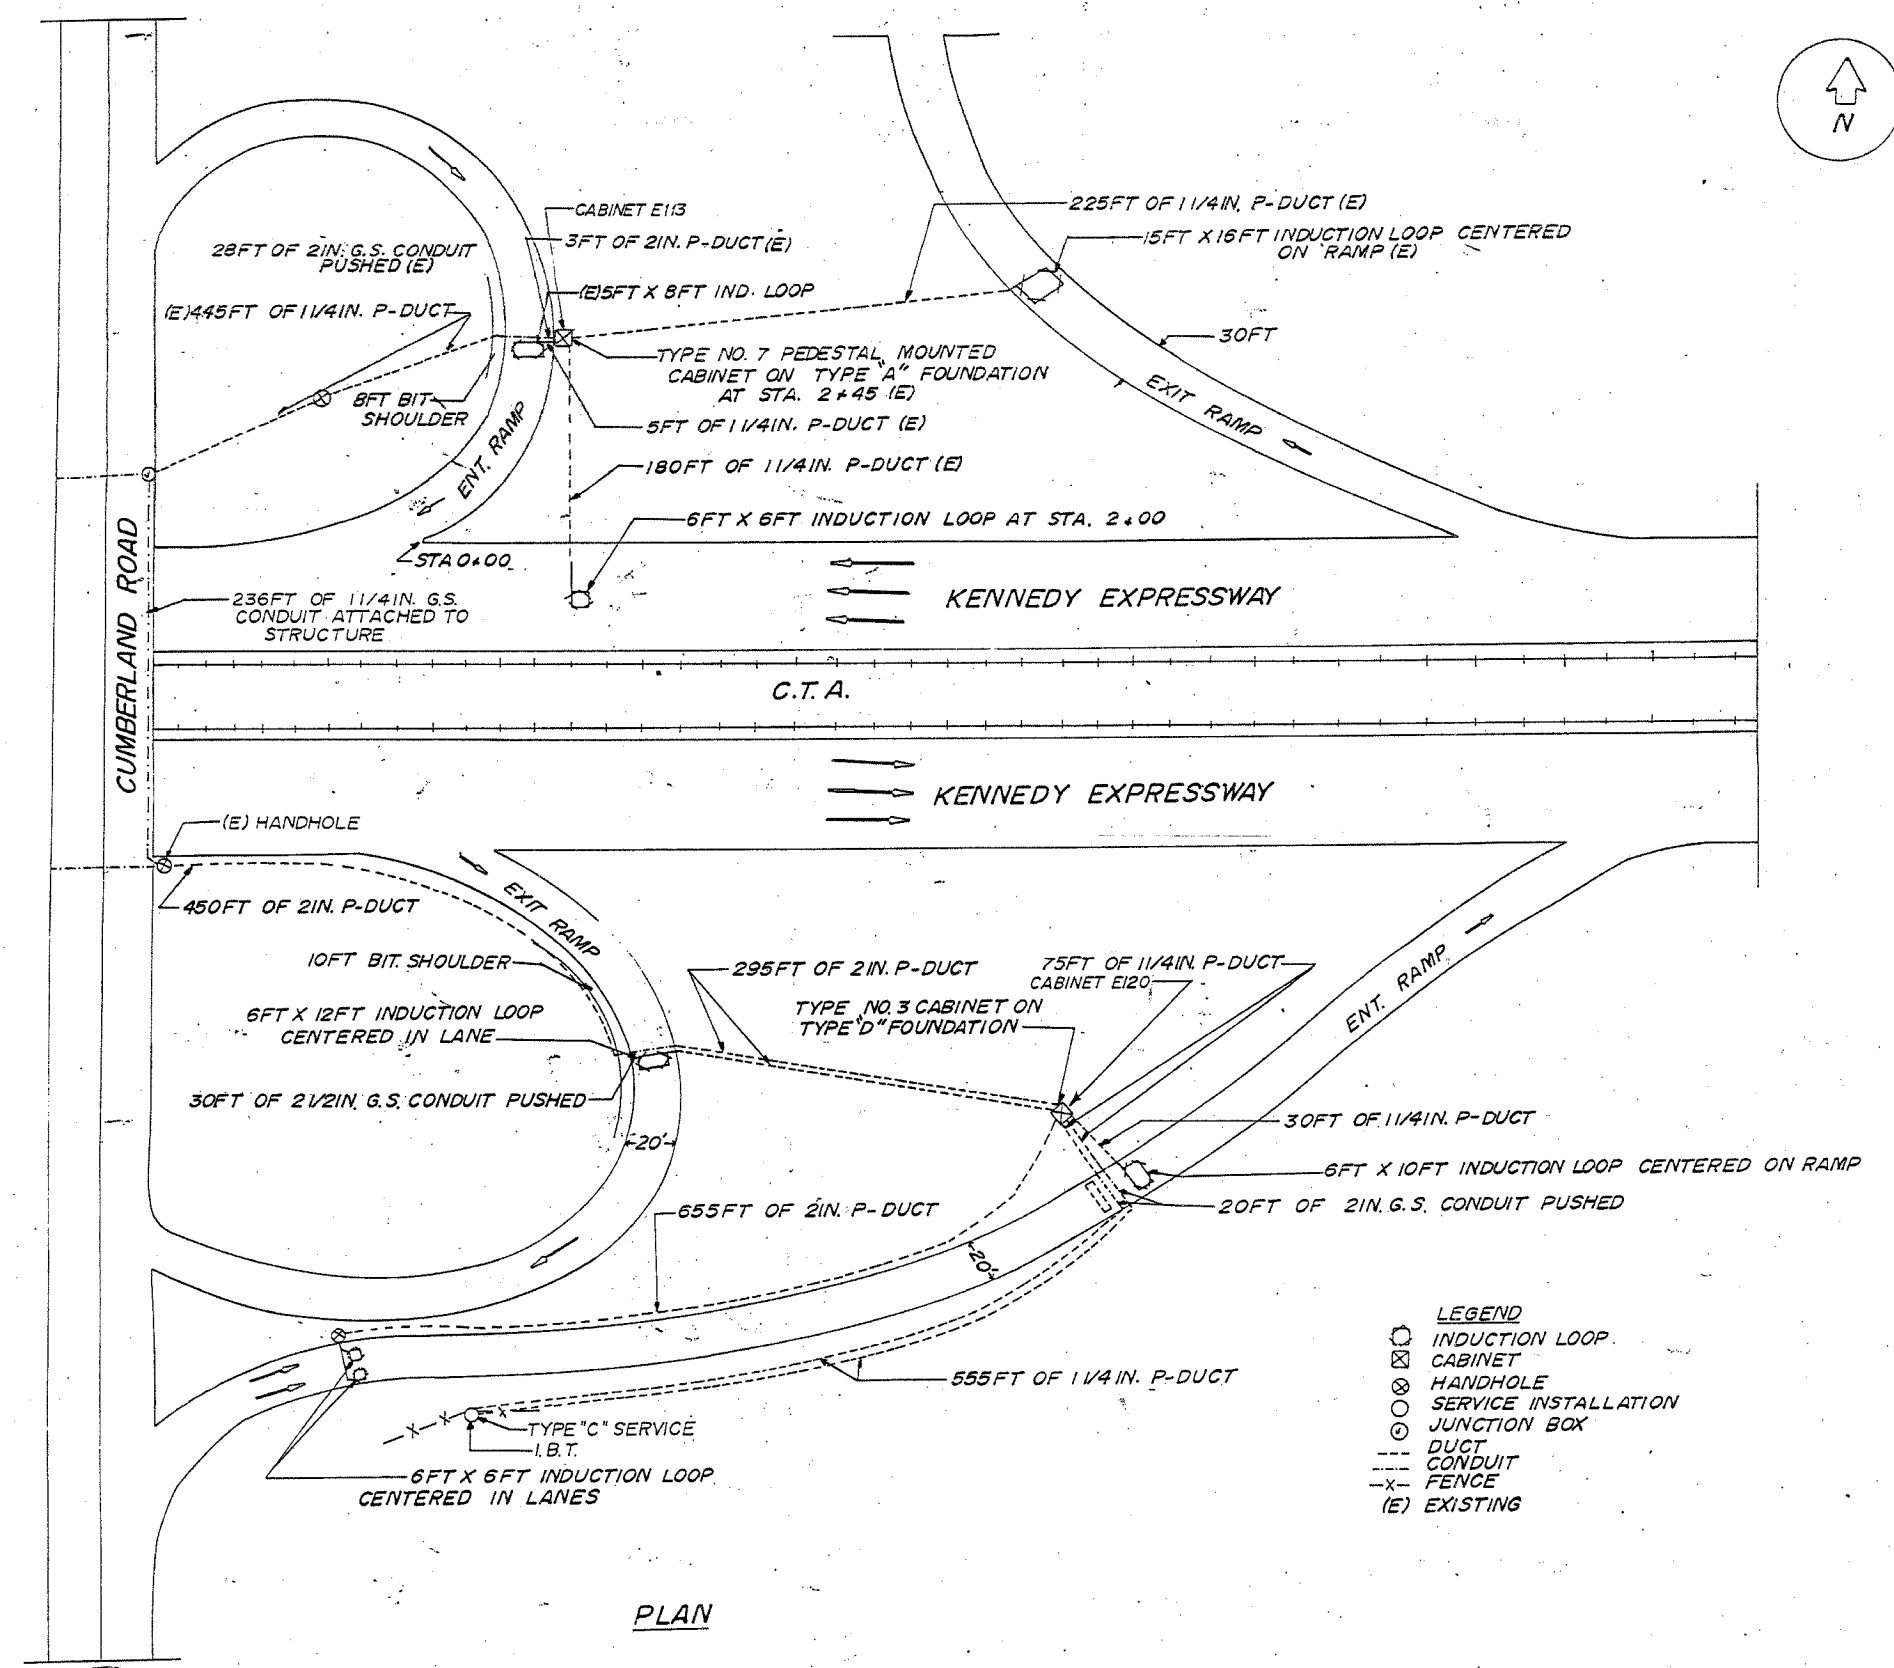


F.A.I. RTE.	SECTION	COUNTY	TOTAL SHEETS	SHEET NO.
90		COOK	81	43
STA.		TO STA.		
FED. ROAD DIST. NO. 1		ILLINOIS	FED. AID PROJECT	
• (1012, 1214, 1415, & 1517) RS-3				

62746

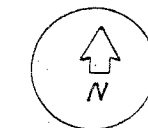

PLAN

- LEGEND**
- INDUCTION LOOP
 - ⊗ CABINET
 - ⊙ HANDHOLE
 - ⊕ SERVICE INSTALLATION
 - ⊚ JUNCTION BOX
 - DUCT
 - - - CONDUIT
 - x- FENCE
 - (E) EXISTING

FOR INFORMATION ONLY

REVISIONS	
NAME	DATE

ILLINOIS DEPARTMENT OF TRANSPORTATION
 F.A.I. ROUTE 90
 KENNEDY EXPRESSWAY
 INDUCTION LOOP PLANS
 CUMBERLAND AVENUE

SCALE: VERT. NONE
 DATE 04/05/2004
 DRAWN BY
 CHECKED BY

04/05/2004 04/05/2004

04/05/2004
 calprj01prj01skt208041120804cc.m32

SHEET 2 of 2