

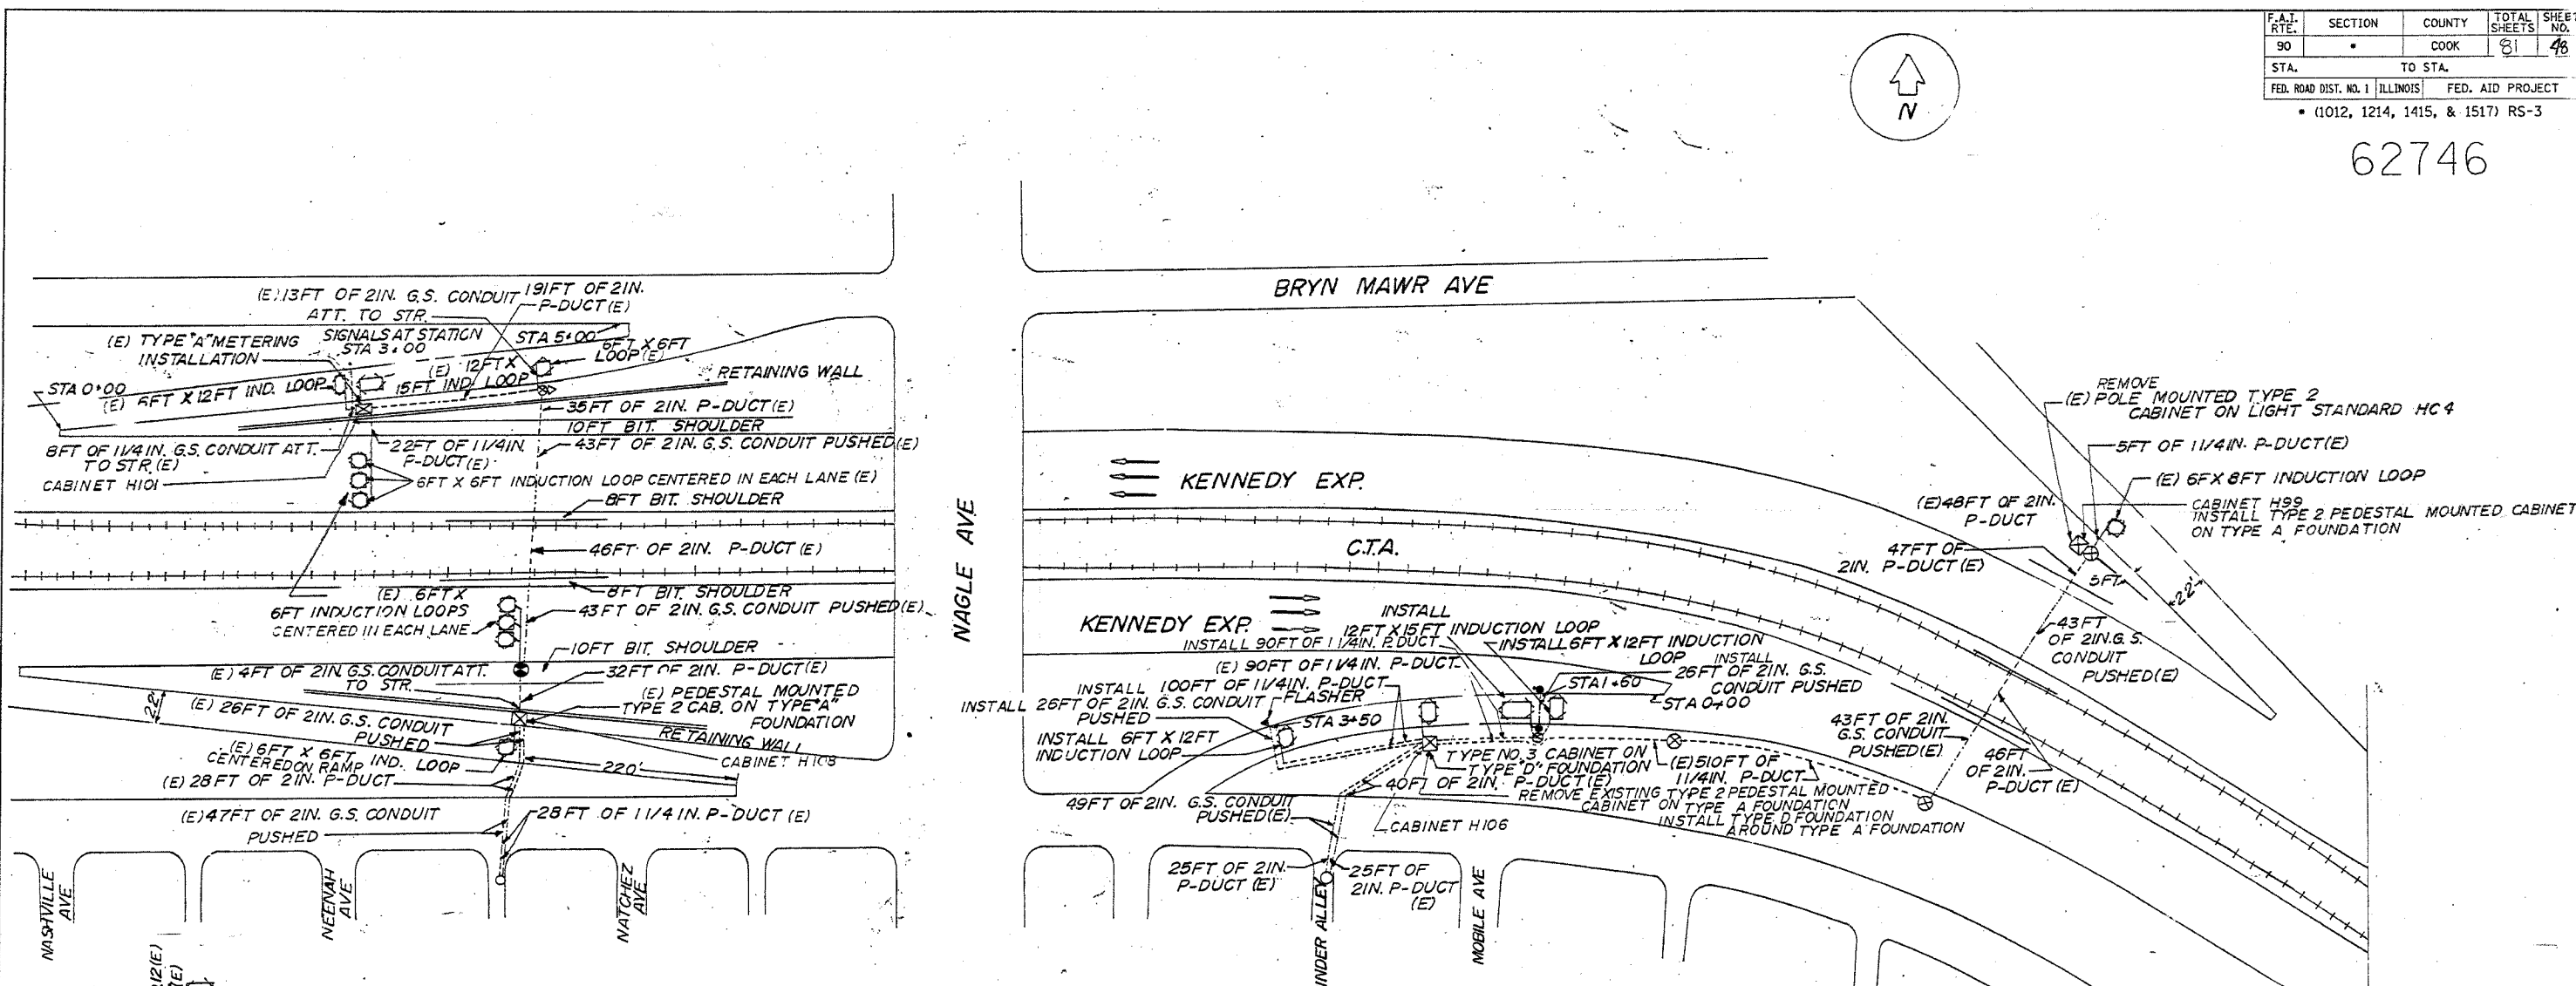



62746

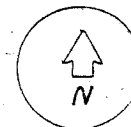

PLAN

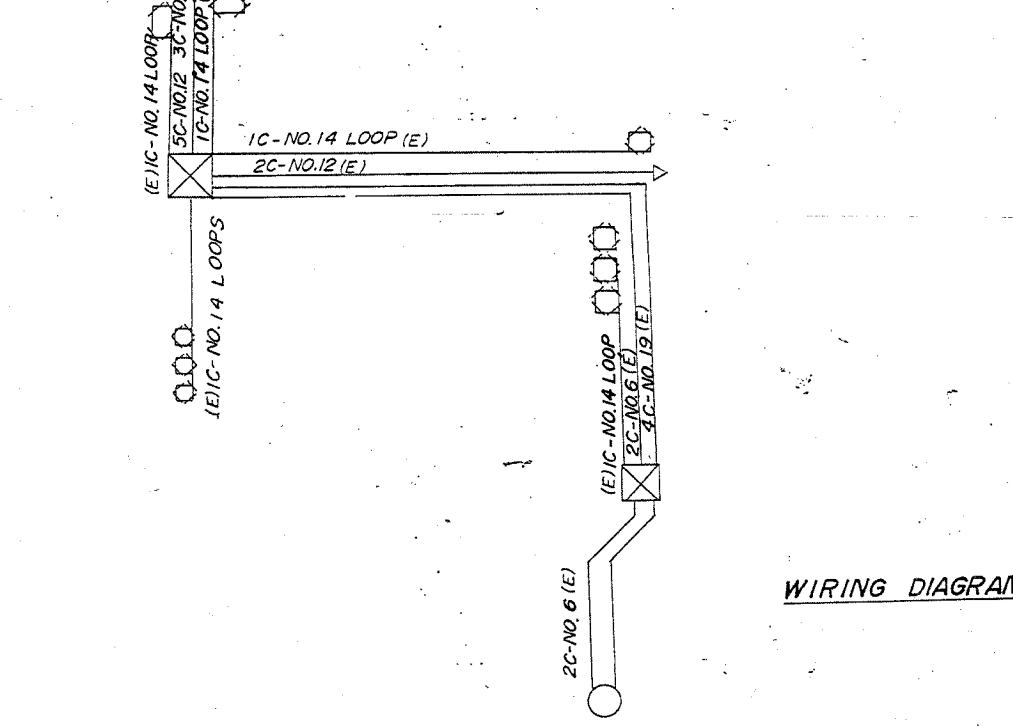

WIRING DIAGRAM

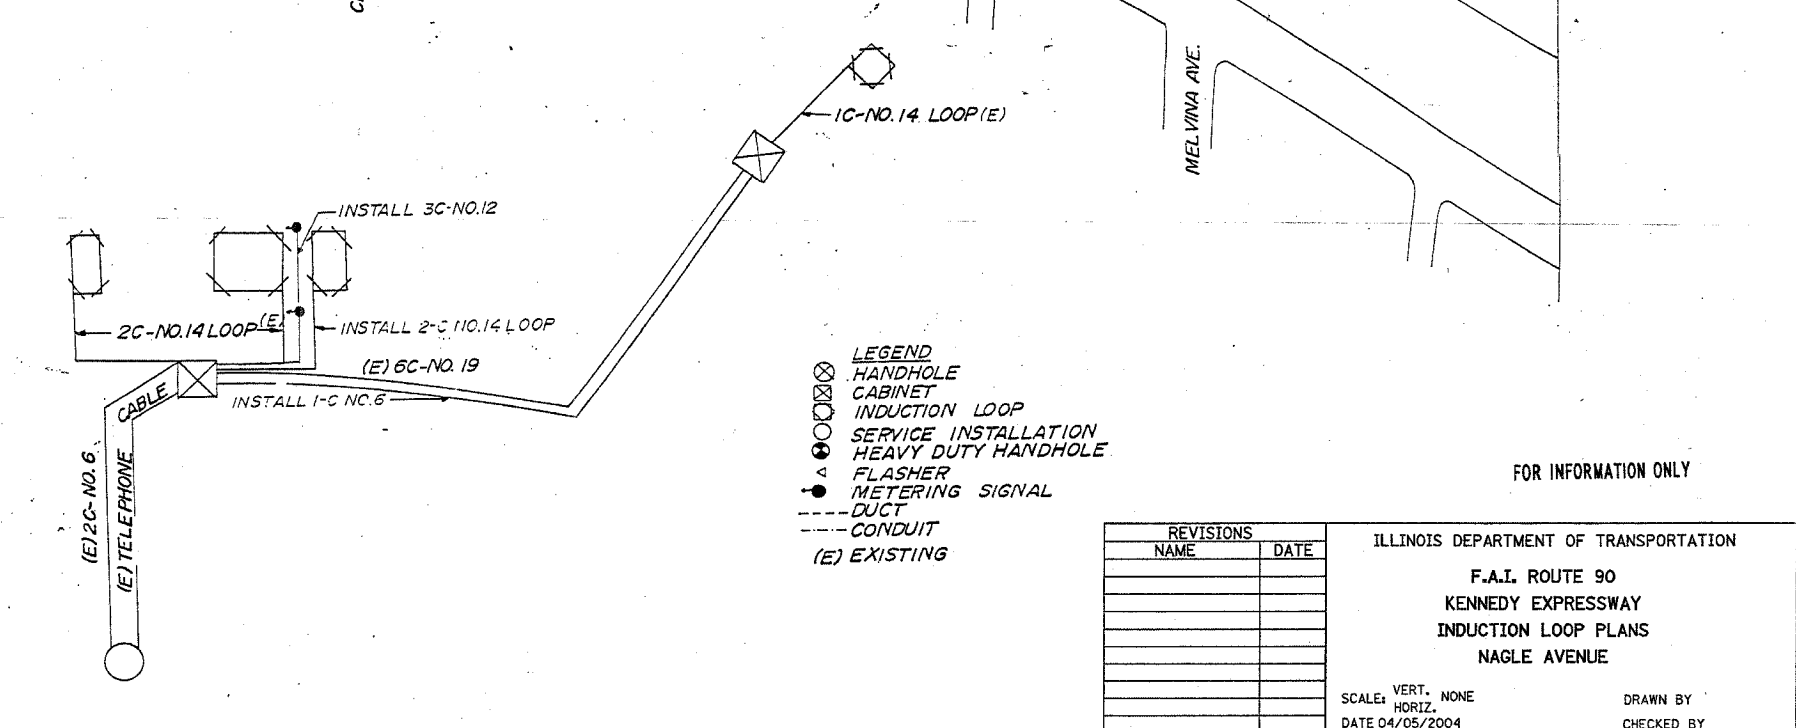

- LEGEND**
- ⊗ HANDHOLE
 - ⊠ CABINET
 - INDUCTION LOOP
 - SERVICE INSTALLATION
 - ⊕ HEAVY DUTY HANDHOLE
 - ▲ FLASHER
 - METERING SIGNAL
 - DUCT
 - - - CONDUIT
 - (E) EXISTING

FOR INFORMATION ONLY

REVISIONS	
NAME	DATE

ILLINOIS DEPARTMENT OF TRANSPORTATION
 F.A.I. ROUTE 90
 KENNEDY EXPRESSWAY
 INDUCTION LOOP PLANS
 NAGLE AVENUE

SCALE: VERT. NONE
 HORIZ. NONE
 DATE 04/05/2004

DRAWN BY
 CHECKED BY