
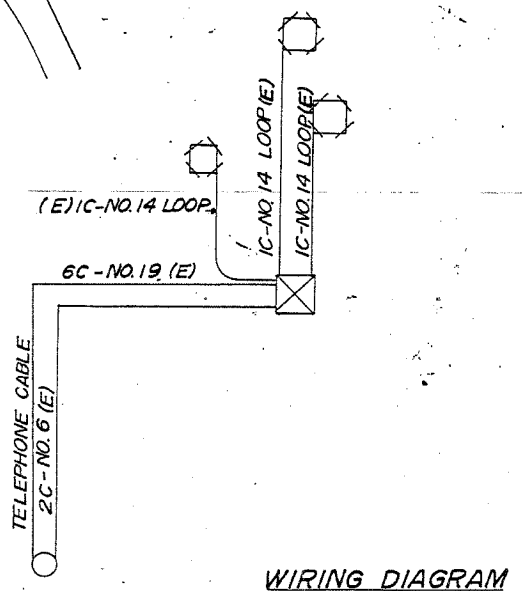


F.A.I. RTE.	SECTION	COUNTY	TOTAL SHEETS	SHEET NO.
90		COOK	81	49
STA.		TO STA.		
FED. ROAD DIST. NO. 1		ILLINOIS	FED. AID PROJECT	
• (1012, 1214, 1415, & 1517) RS-3				

62746

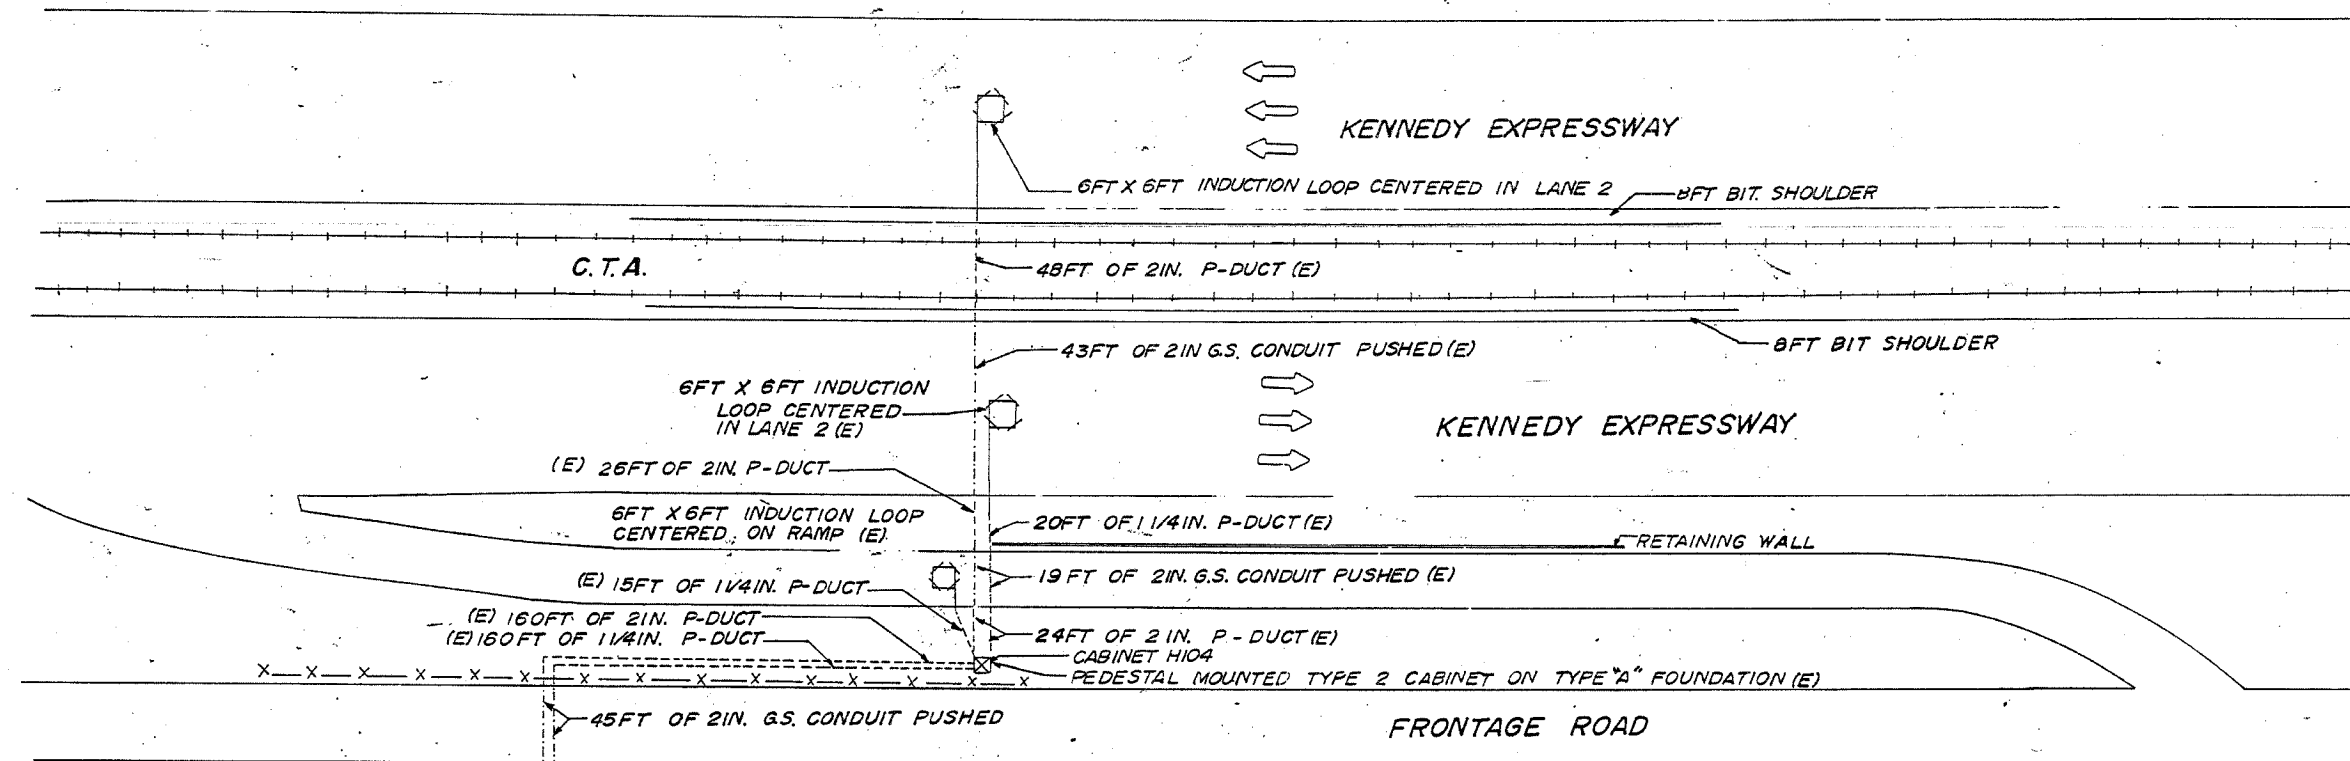

WIRING DIAGRAM

- LEGEND**
- ⊗ INDUCTION LOOP
  - ⊠ CABINET
  - SERVICE INSTALLATION
  - DUCT
  - - - CONDUIT
  - x-x- FENCE
  - (E) EXISTING

FOR INFORMATION ONLY

REVISIONS	
NAME	DATE

ILLINOIS DEPARTMENT OF TRANSPORTATION  
 F.A.I. ROUTE 90  
 KENNEDY EXPRESSWAY  
 INDUCTION LOOP PLANS  
 MEADE AVENUE

SCALE: VERT. NONE  
 DATE 04/05/2004  
 DRAWN BY  
 CHECKED BY