



F.A.I. RTE.	SECTION	COUNTY	TOTAL SHEETS	SHEET NO.
90	*	COOK	81	52
STA.		TO STA.		
FED. ROAD DIST. NO. 1 ILLINOIS		FED. AID PROJECT		
• (1012, 1214, 1415, & 1517) RS-3				

62746

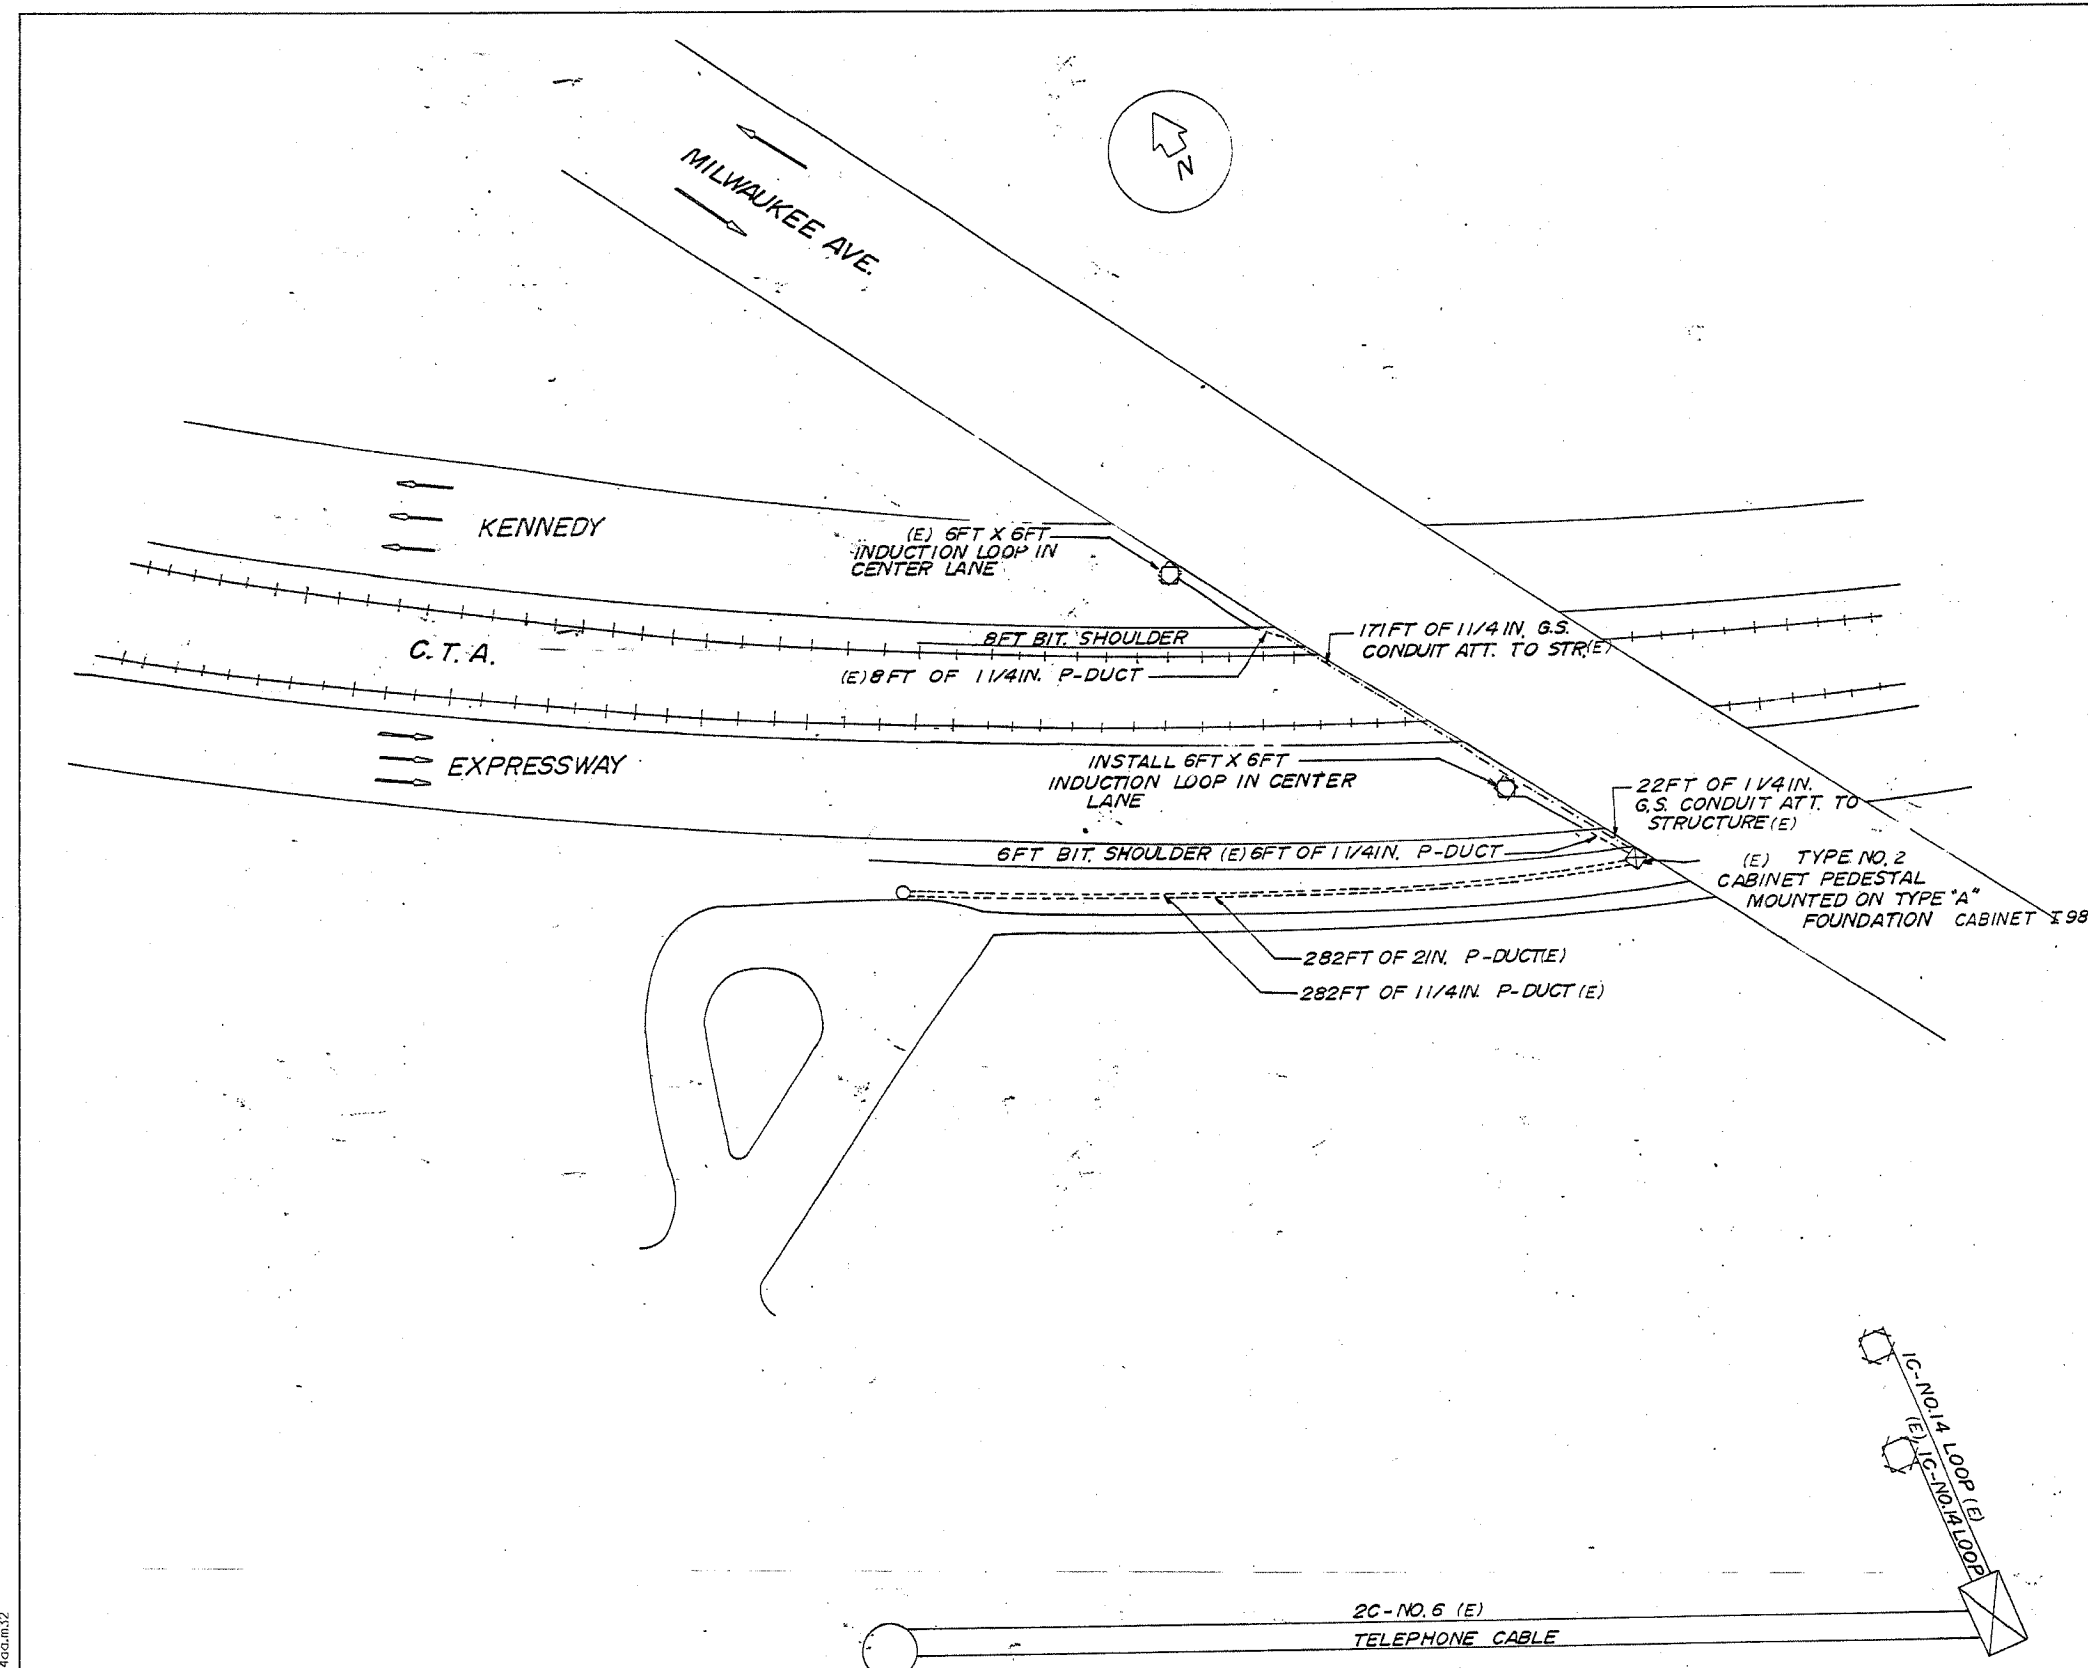

**LEGEND**

- SERVICE INSTALLATION
- ⊗ HANDHOLE
- ⊠ CABINET
- INDUCTION LOOP
- DUCT
- CONDUIT
- (E) EXISTING

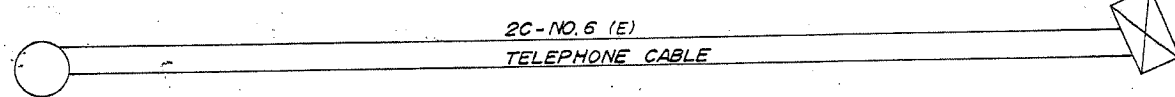

**WIRING DIAGRAM**

FOR INFORMATION ONLY

REVISIONS		ILLINOIS DEPARTMENT OF TRANSPORTATION
NAME	DATE	
		F.A.I. ROUTE 90 KENNEDY EXPRESSWAY INDUCTION LOOP PLANS MILWAUKEE AVENUE
SCALE: VERT. NONE HORIZ. DATE 04/06/2004		DRAWN BY CHECKED BY

14:38:58 04/06/2004

04/06/2004  
c:\p\project\120804\120804.dwg