
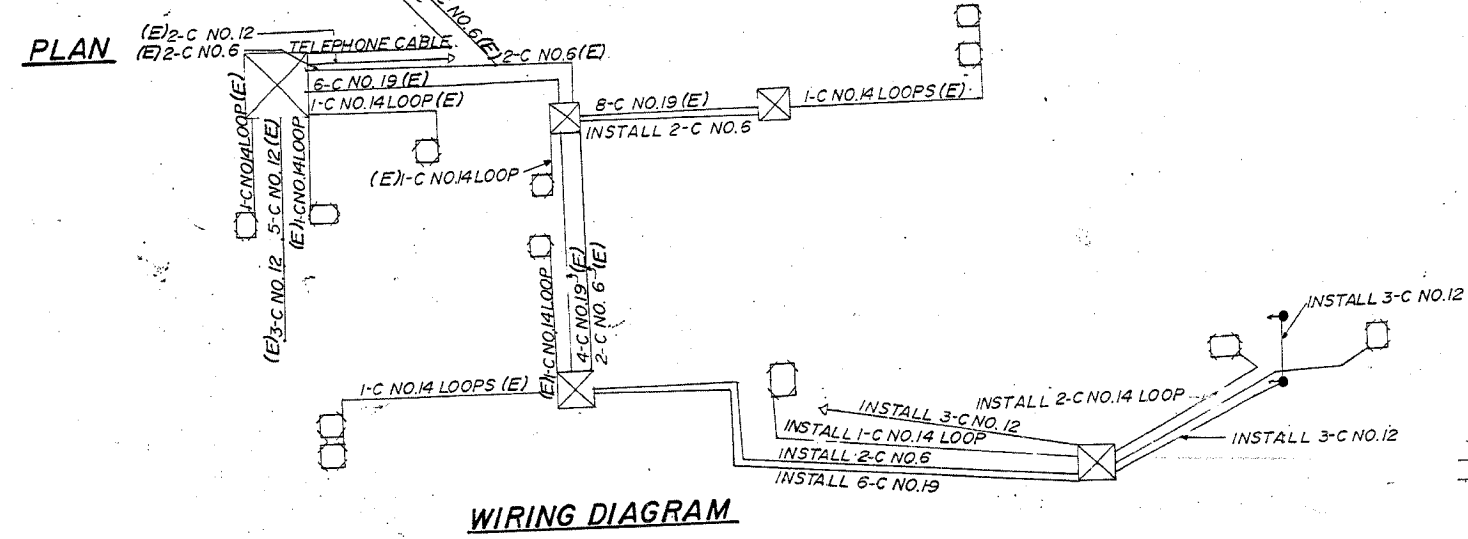


F.A.I. RTE.	SECTION	COUNTY	TOTAL SHEETS	SHEET NO.
90		COOK	51	53
STA.	TO STA.		FED. ROAD DIST. NO. 1 ILLINOIS	
			FED. AID PROJECT	
• (1012, 1214, 1415, & 1517) RS-3				

62746

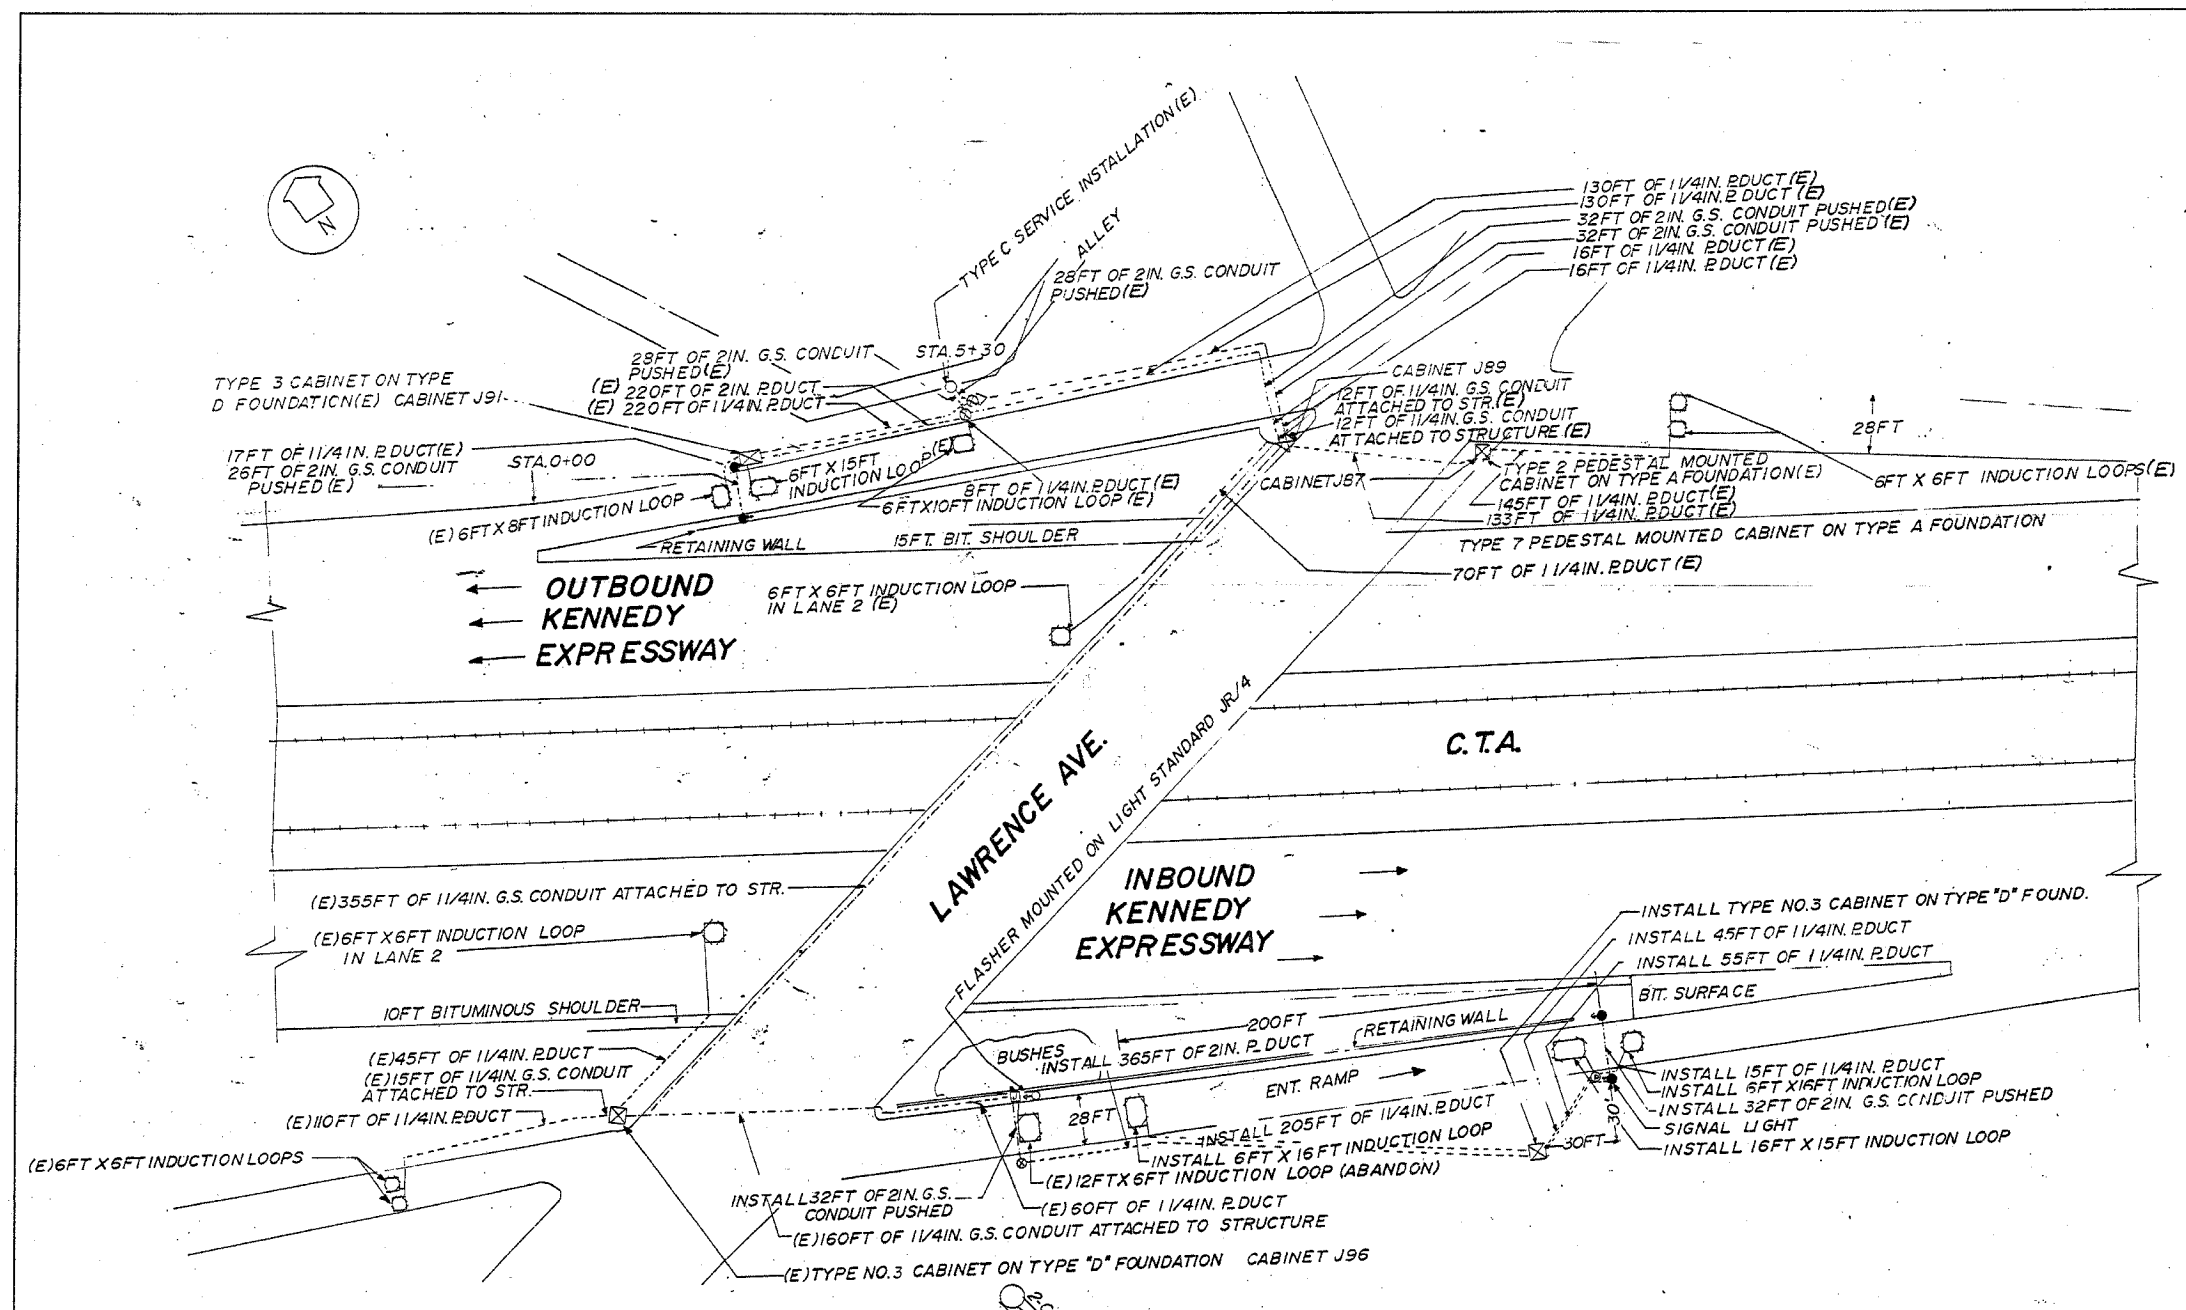

- LEGEND**
- (E) EXISTING FACILITIES
 - LIGHT STANDARD
 - SIGNAL LIGHT
 - ▽ FLASHER
 - INDUCTION LOOP
 - ⊠ CABINET
 - ⊞ JUNCTION BOX
 - SERVICE INSTALLATION
 - ⊙ PULL POINT
 - ⊙ HANDHOLE
 - ⊙ HEAVY DUTY HANDHOLE
 - DUCT
 - - - CONDUIT
 - - - FENCE
 - - - GUARD RAIL

REVISIONS	
NAME	DATE

FOR INFORMATION ONLY

ILLINOIS DEPARTMENT OF TRANSPORTATION

F.A.I. ROUTE 90
KENNEDY EXPRESSWAY
INDUCTION LOOP PLANS
LAWRENCE AVENUE

SCALE: VERT. NONE
HORIZ. NONE
DATE 04/05/2004

DRAWN BY
CHECKED BY