
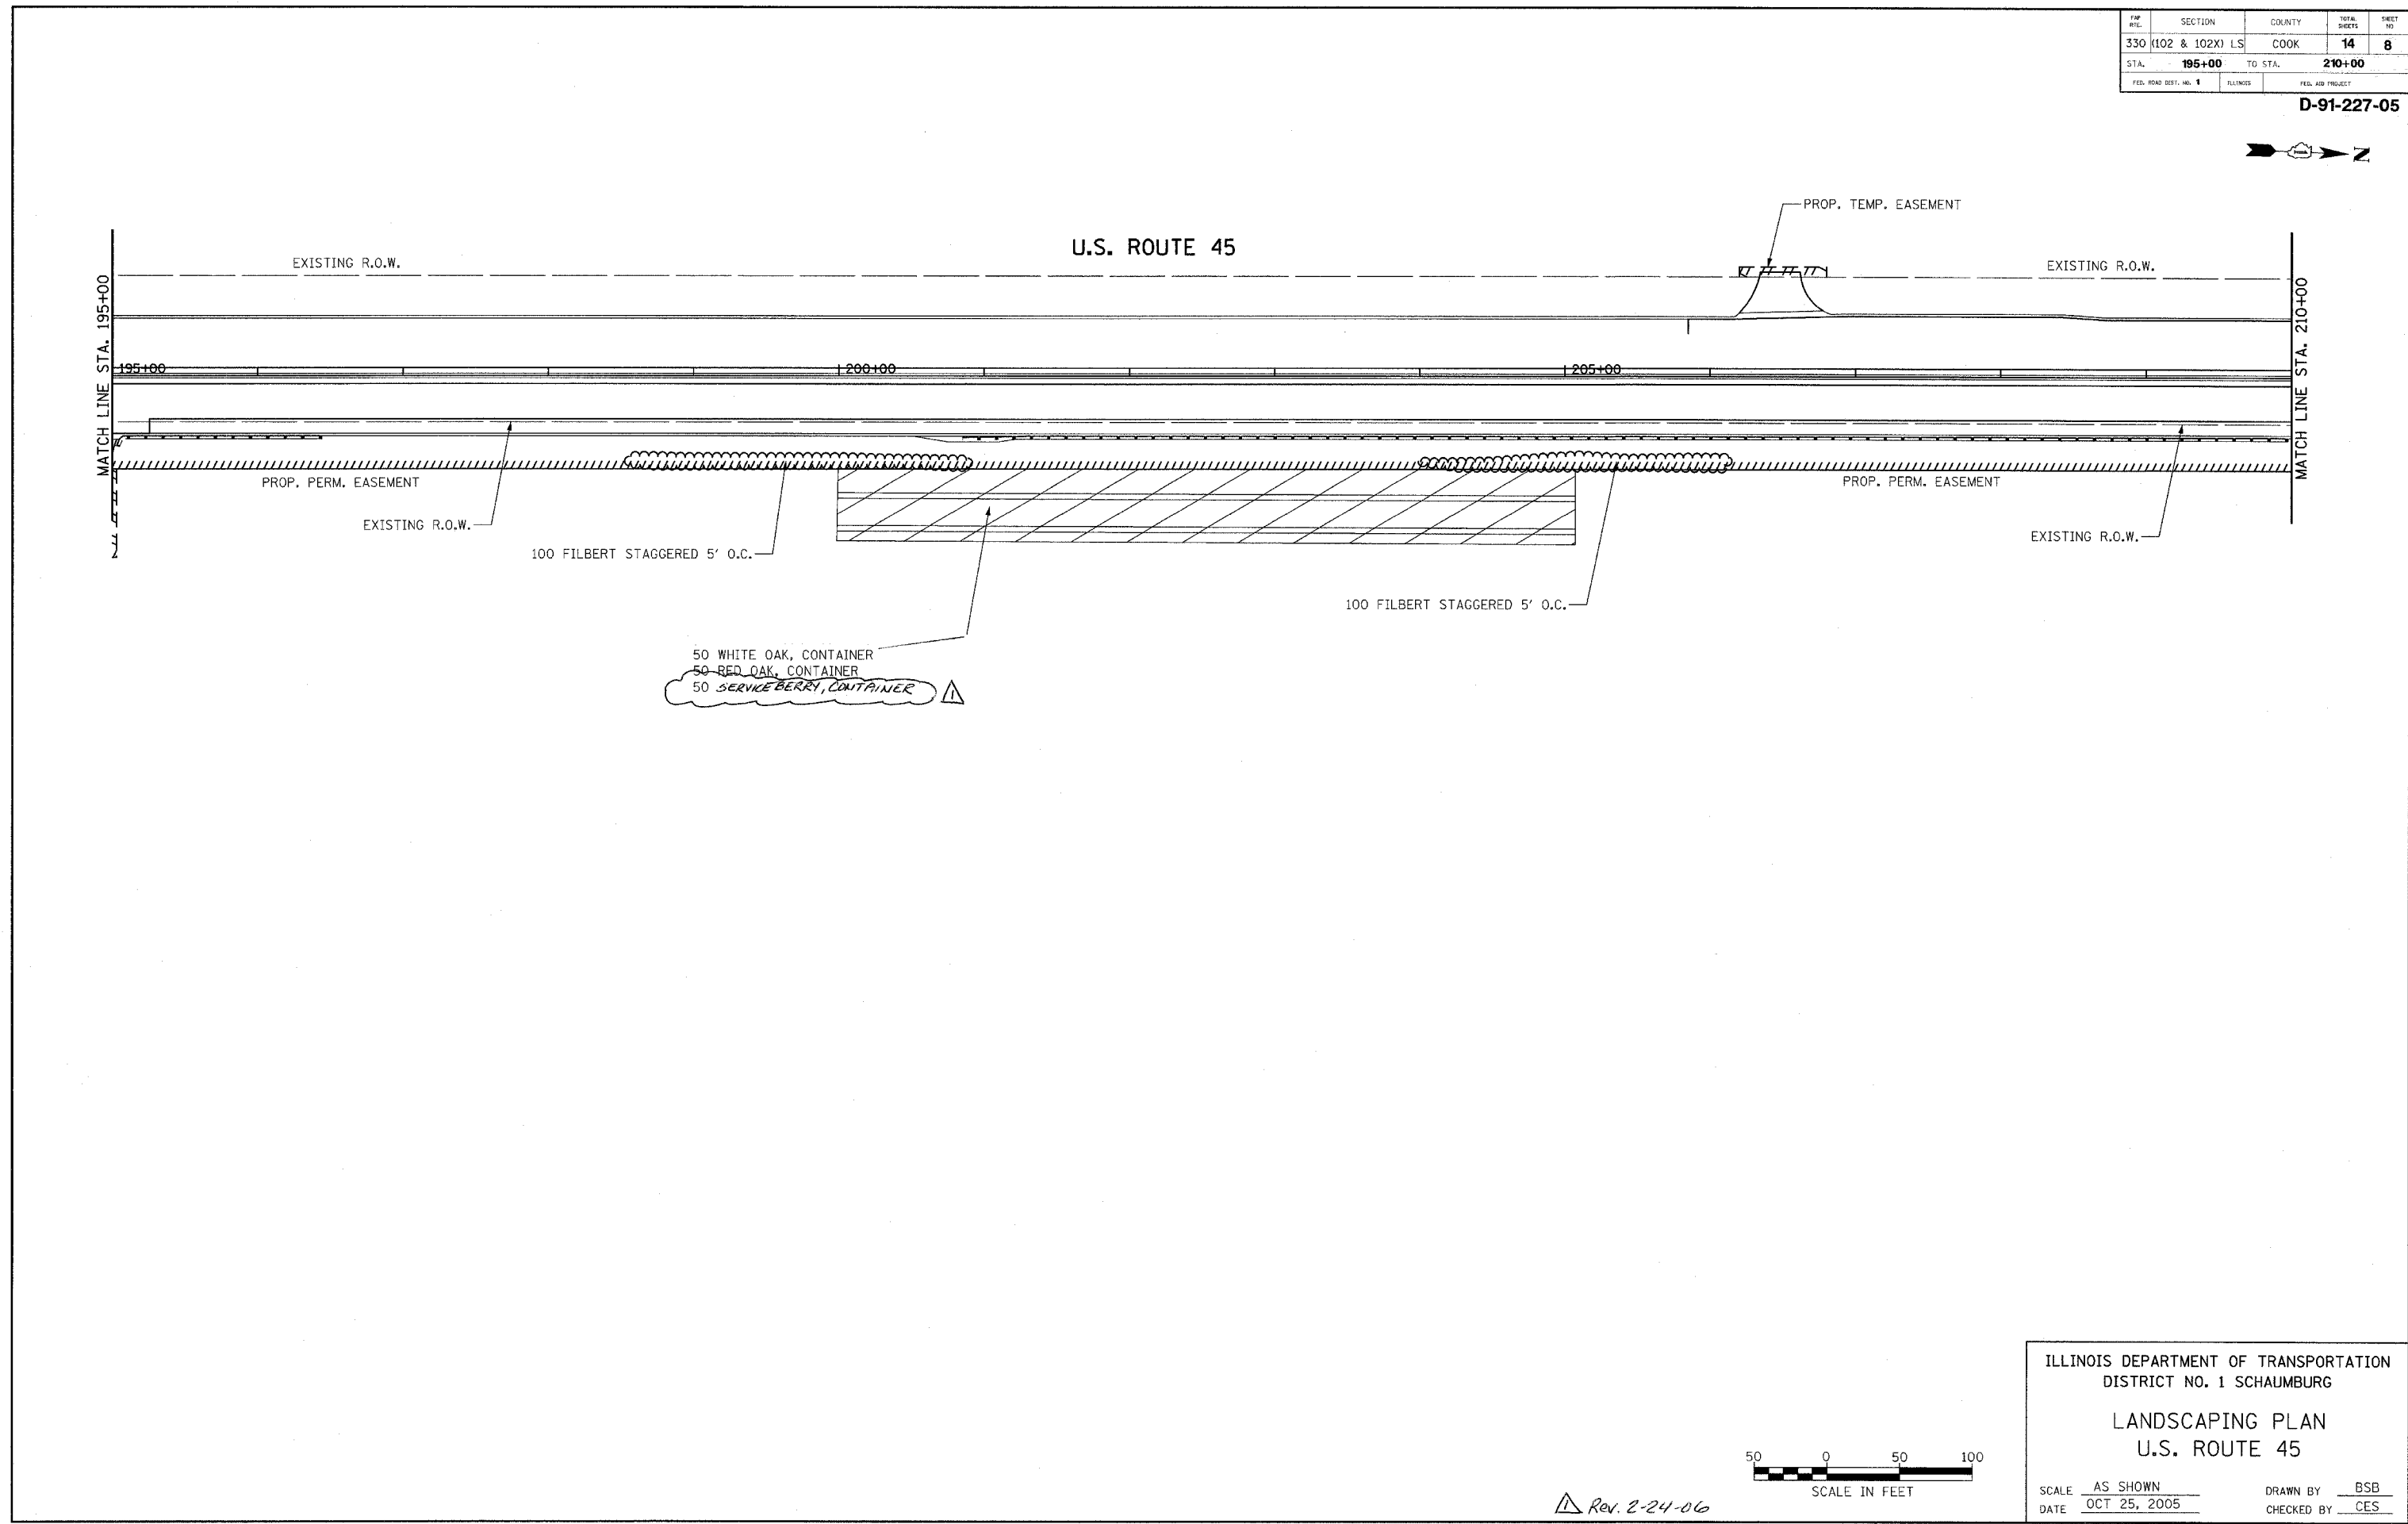



F&E SHEET	SECTION	COUNTY	TOTAL SHEETS	SHEET NO.
330 (102 & 102X) LS		COOK	14	8
STA. 195+00	TO STA. 210+00			
FED. ROAD DIST. NO. 1	ILLINOIS	FED. AID PROJECT		

D-91-227-05

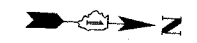

50 WHITE OAK, CONTAINER
 50 RED OAK, CONTAINER
 50 SERVICEBERRY, CONTAINER

△ Rev. 2-24-06

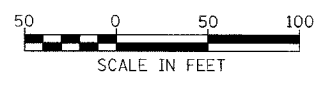

ILLINOIS DEPARTMENT OF TRANSPORTATION
 DISTRICT NO. 1 SCHAUMBURG
 LANDSCAPING PLAN
 U.S. ROUTE 45
 SCALE AS SHOWN
 DATE OCT 25, 2005
 DRAWN BY BSB
 CHECKED BY CES