


F.A.I. RTE.	SECTION	COUNTY	TOTAL SHEETS	SHEET NO.
80	(32, 47-4)K	KENDALL/GRUNDY	243	132
STA.		TO STA.		
FED. ROAD DIST. NO.		ILLINOIS	FED. AID PROJECT	
CONTRACT NO. 66294				

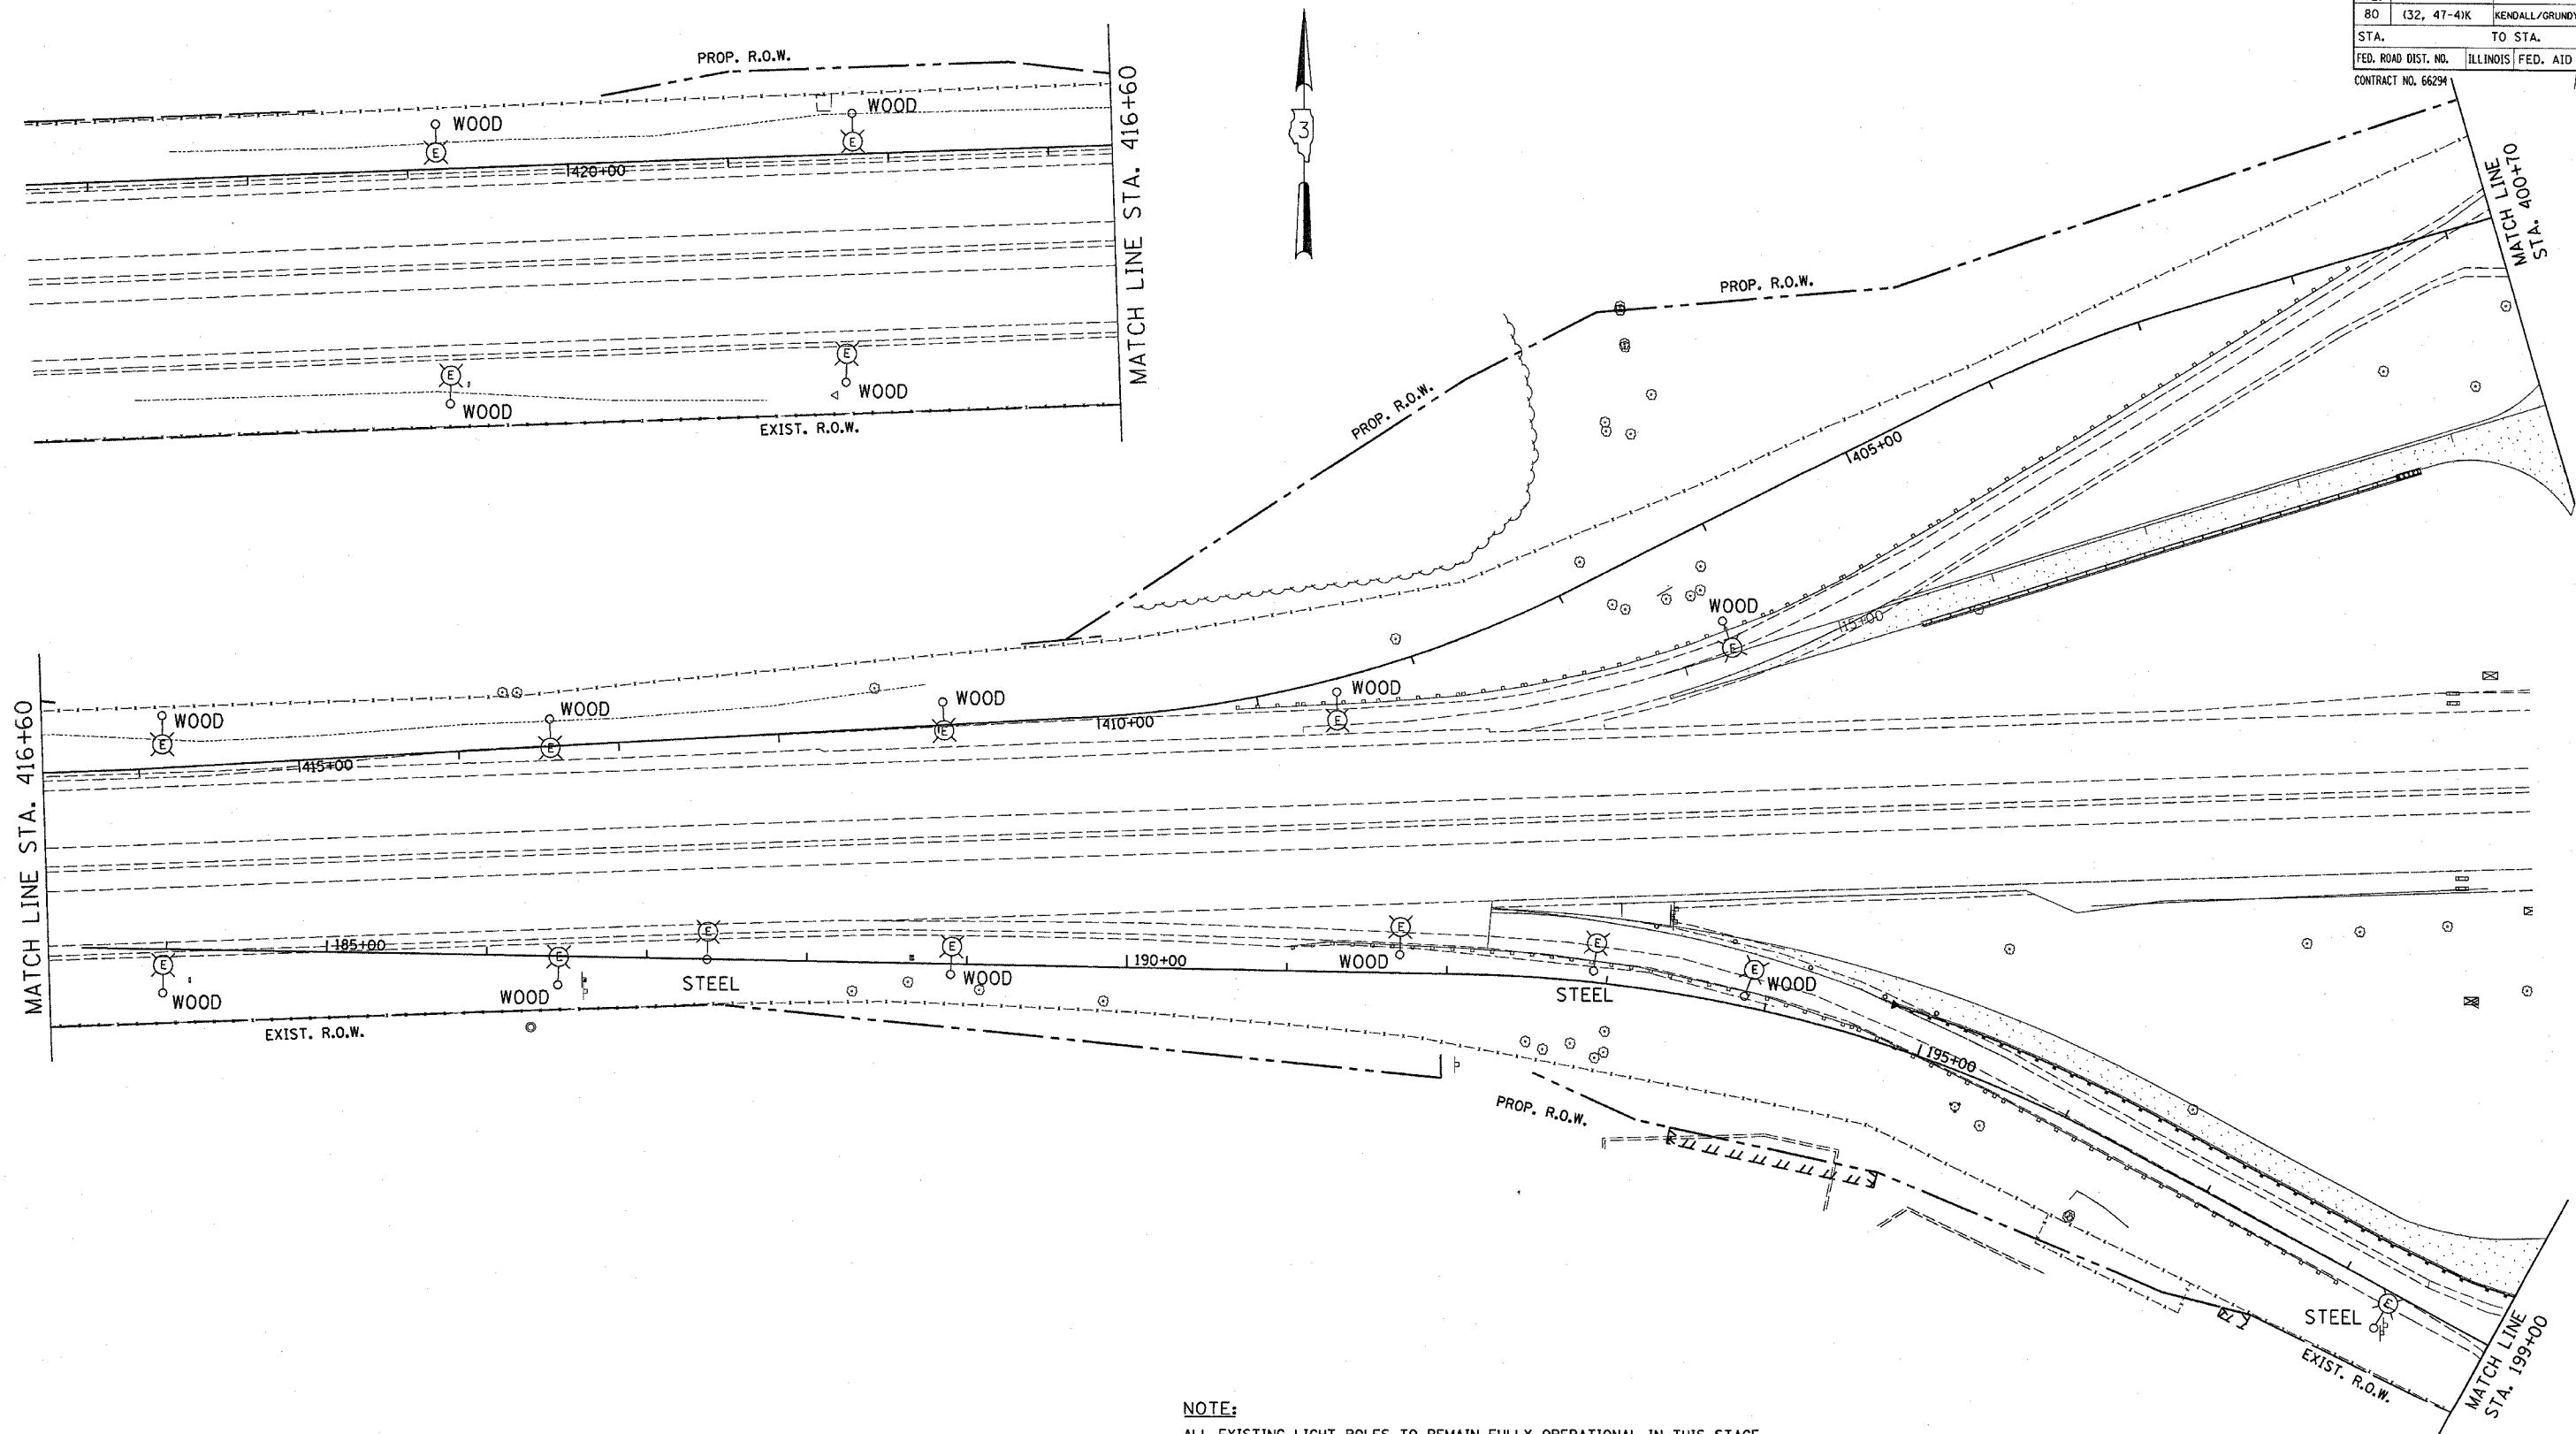

NOTE:
ALL EXISTING LIGHT POLES TO REMAIN FULLY OPERATIONAL IN THIS STAGE.

WOOD OR STEEL
POLE TYPE ADDED



REVISED BY IDOT
GANDHI AND ASSOCIATES, INC.
ENGINEERS AND PLANNERS
6035 N. NORTHWEST HIGHWAY
SUITE 306
CHICAGO, ILLINOIS 60631 TEL. (773) 774-5910

REVISIONS	
NAME	DATE
MJ	4-11-06

ILLINOIS DEPARTMENT OF TRANSPORTATION
FAI ROUTE 80 (I-80 AT MINOOKA INTERCHANGE)
TEMPORARY LIGHTING
RAMP "A" AND RAMP "C"
SHEET 1 OF 2
PRE-STAGE
SCALE: 1:50
DATE: 12/9/2005
DRAWN BY: KGP/MAE
CHECKED BY: MAE/PKG

REVISED 4-11-06 MJ
PER ADDENDUM

PATRICK
ENGINEERING INC.
LISLE, ILLINOIS