


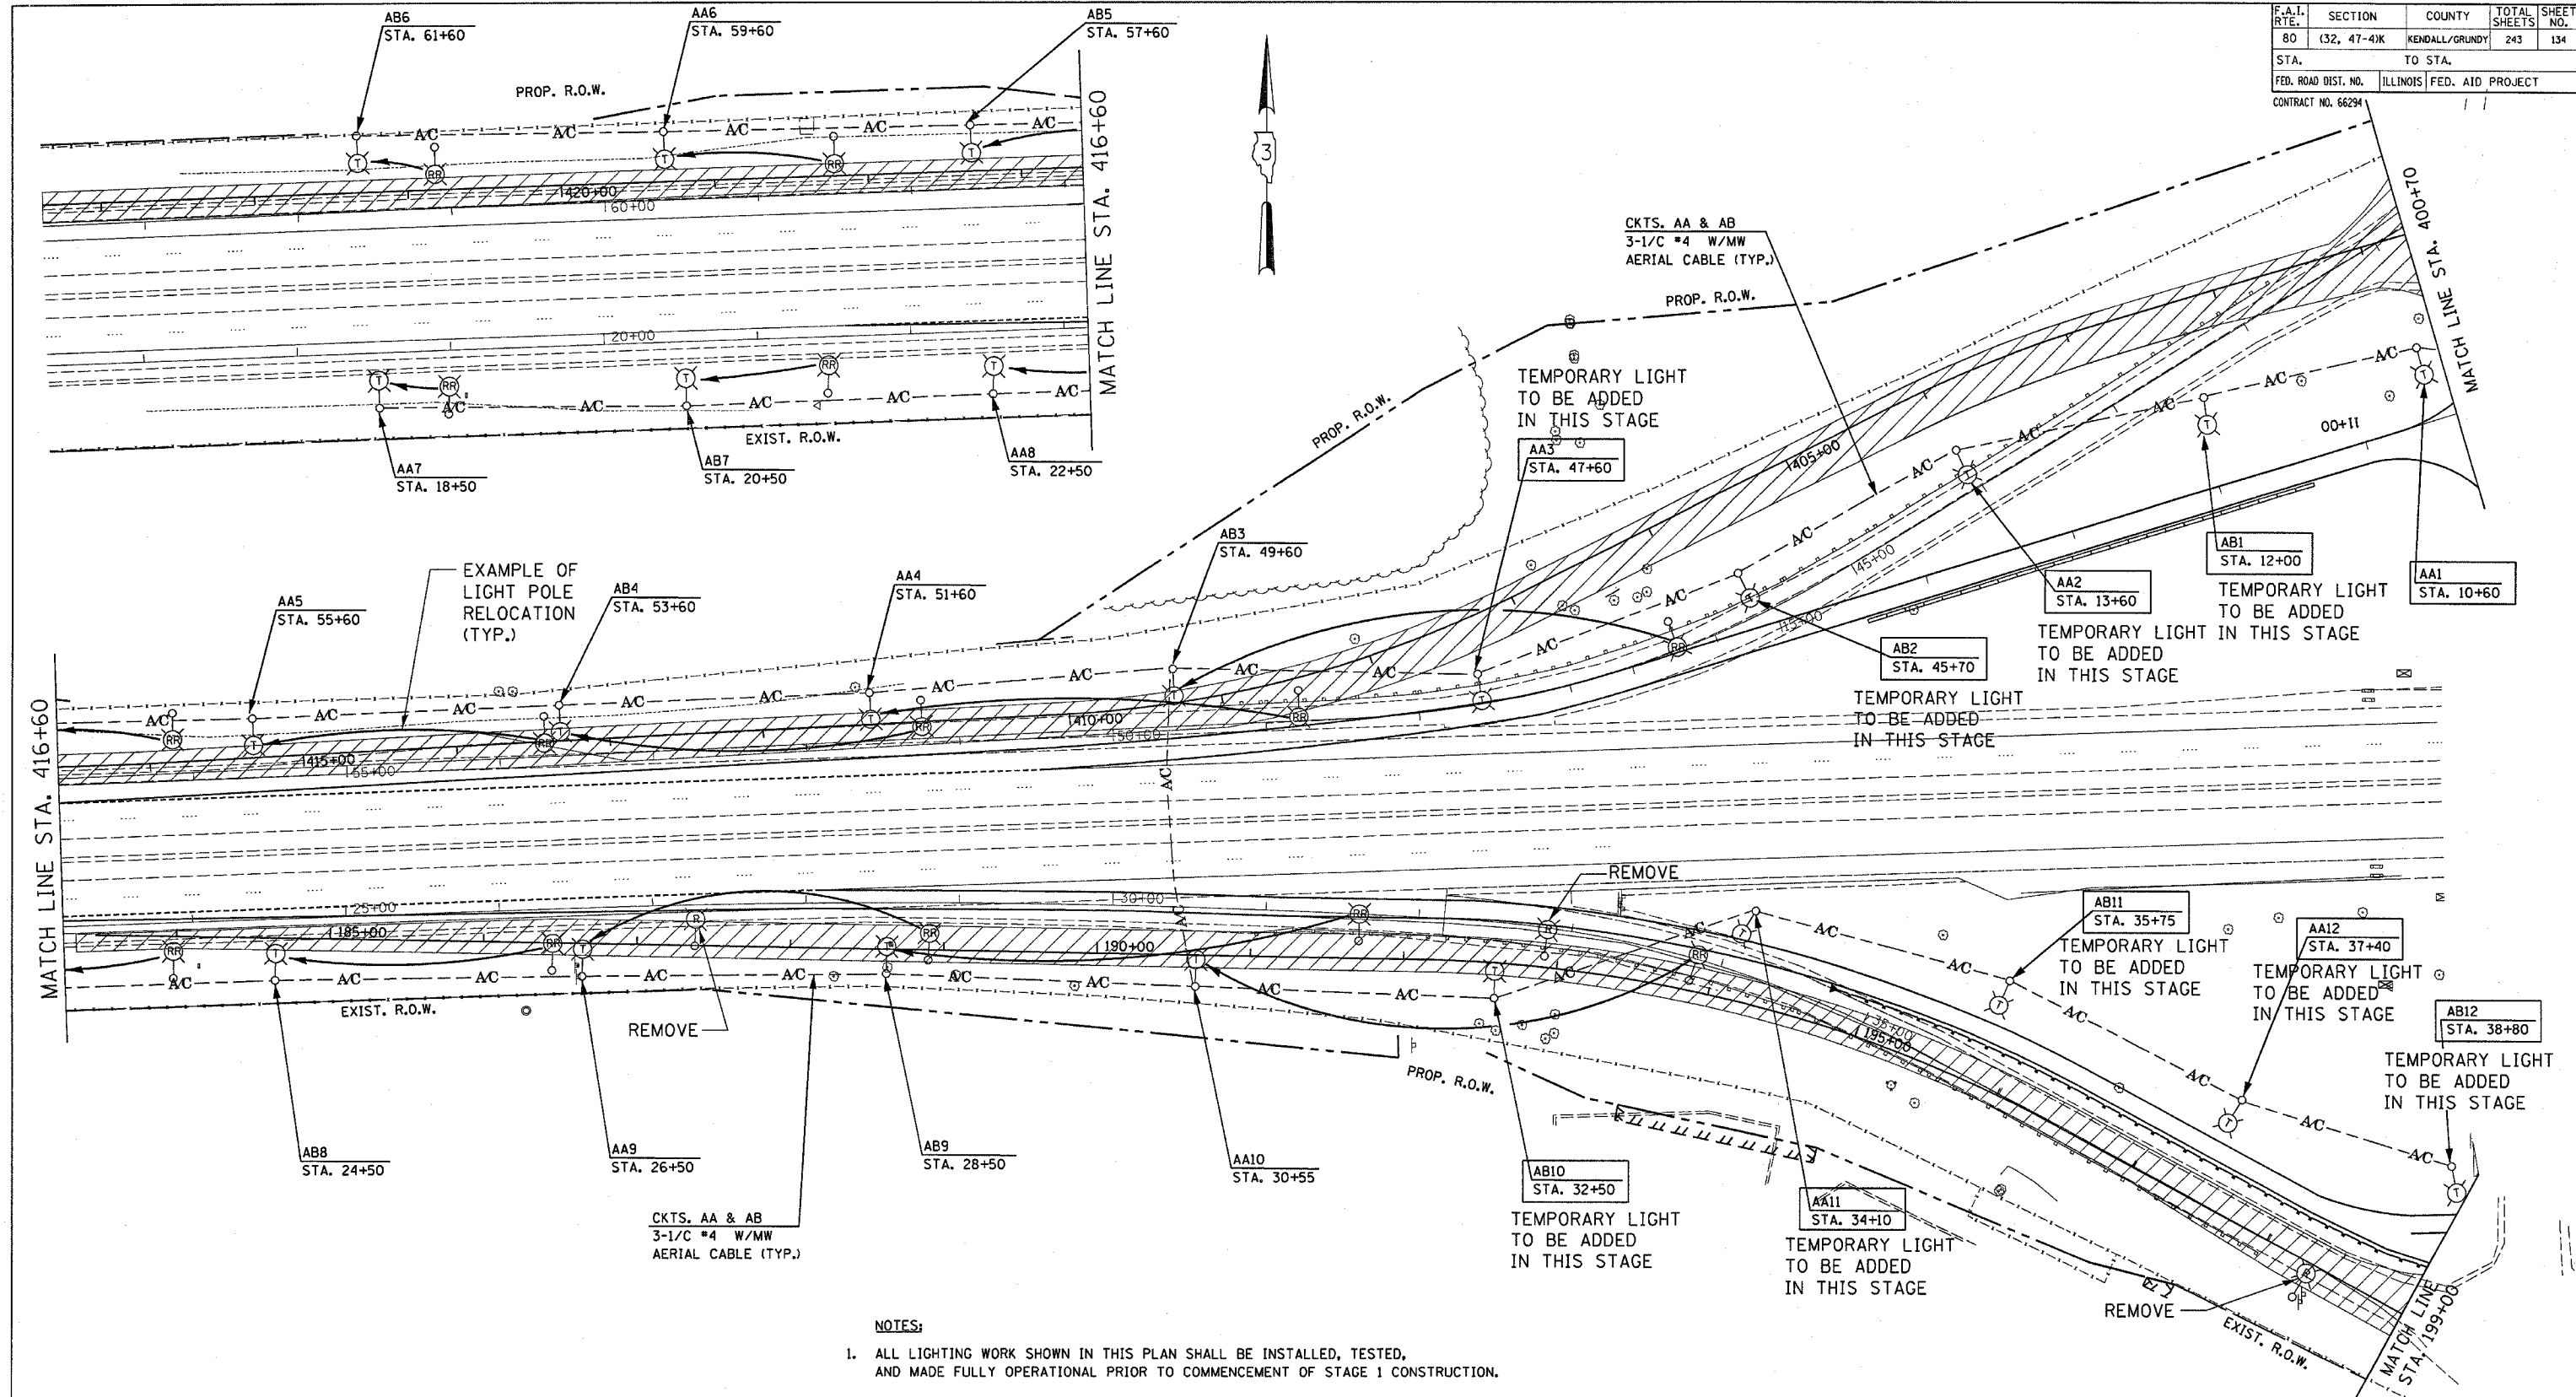

F.A.I. RTE.	SECTION	COUNTY	TOTAL SHEETS	SHEET NO.
80	(32, 47-4)K	KENDALL/GRUNDY	243	134
STA.		TO STA.		
FED. ROAD DIST. NO.		ILLINOIS	FED. AID PROJECT	
CONTRACT NO. 66294				

NOTES:

1. ALL LIGHTING WORK SHOWN IN THIS PLAN SHALL BE INSTALLED, TESTED, AND MADE FULLY OPERATIONAL PRIOR TO COMMENCEMENT OF STAGE 1 CONSTRUCTION.
2. RELOCATE ALL EXISTING WOOD POLES
3. EXISTING METAL POLES OR LUMINAIRES MAY BE SALVAGED AND USED AT THE CONTRACTOR'S OPTION.

RELOCATE EXISTING TEMPORARY LIGHT POLES - 26 EACH TOTAL STAGE 1

TEMPORARY LIGHTING 20 EACH TOTAL STAGE 1 - (CAN BE SALVAGED FROM EXISTING METAL POLES)

REVISED BY IDOT



GANDHI AND ASSOCIATES, INC.
ENGINEERS AND PLANNERS
6035 N. NORTHWEST HIGHWAY
SUITE 306
CHICAGO, ILLINOIS 60631 TEL. (773) 774-5910

REVISIONS	
NAME	DATE
MJ	4-11-06

ILLINOIS DEPARTMENT OF TRANSPORTATION
FAI ROUTE 80 (I-80 AT MINOOKA INTERCHANGE)
TEMPORARY LIGHTING
RAMP "A" AND RAMP "C"
SHEET 1 OF 2
STAGE 1

SCALE: 1:50

DATE: 12/9/2005

DRAWN BY: KGP/MAE

CHECKED BY: MAE/PKG

ENTIRE SHEET REVISED 4-11-06 MJ

PER ADDENDUM