


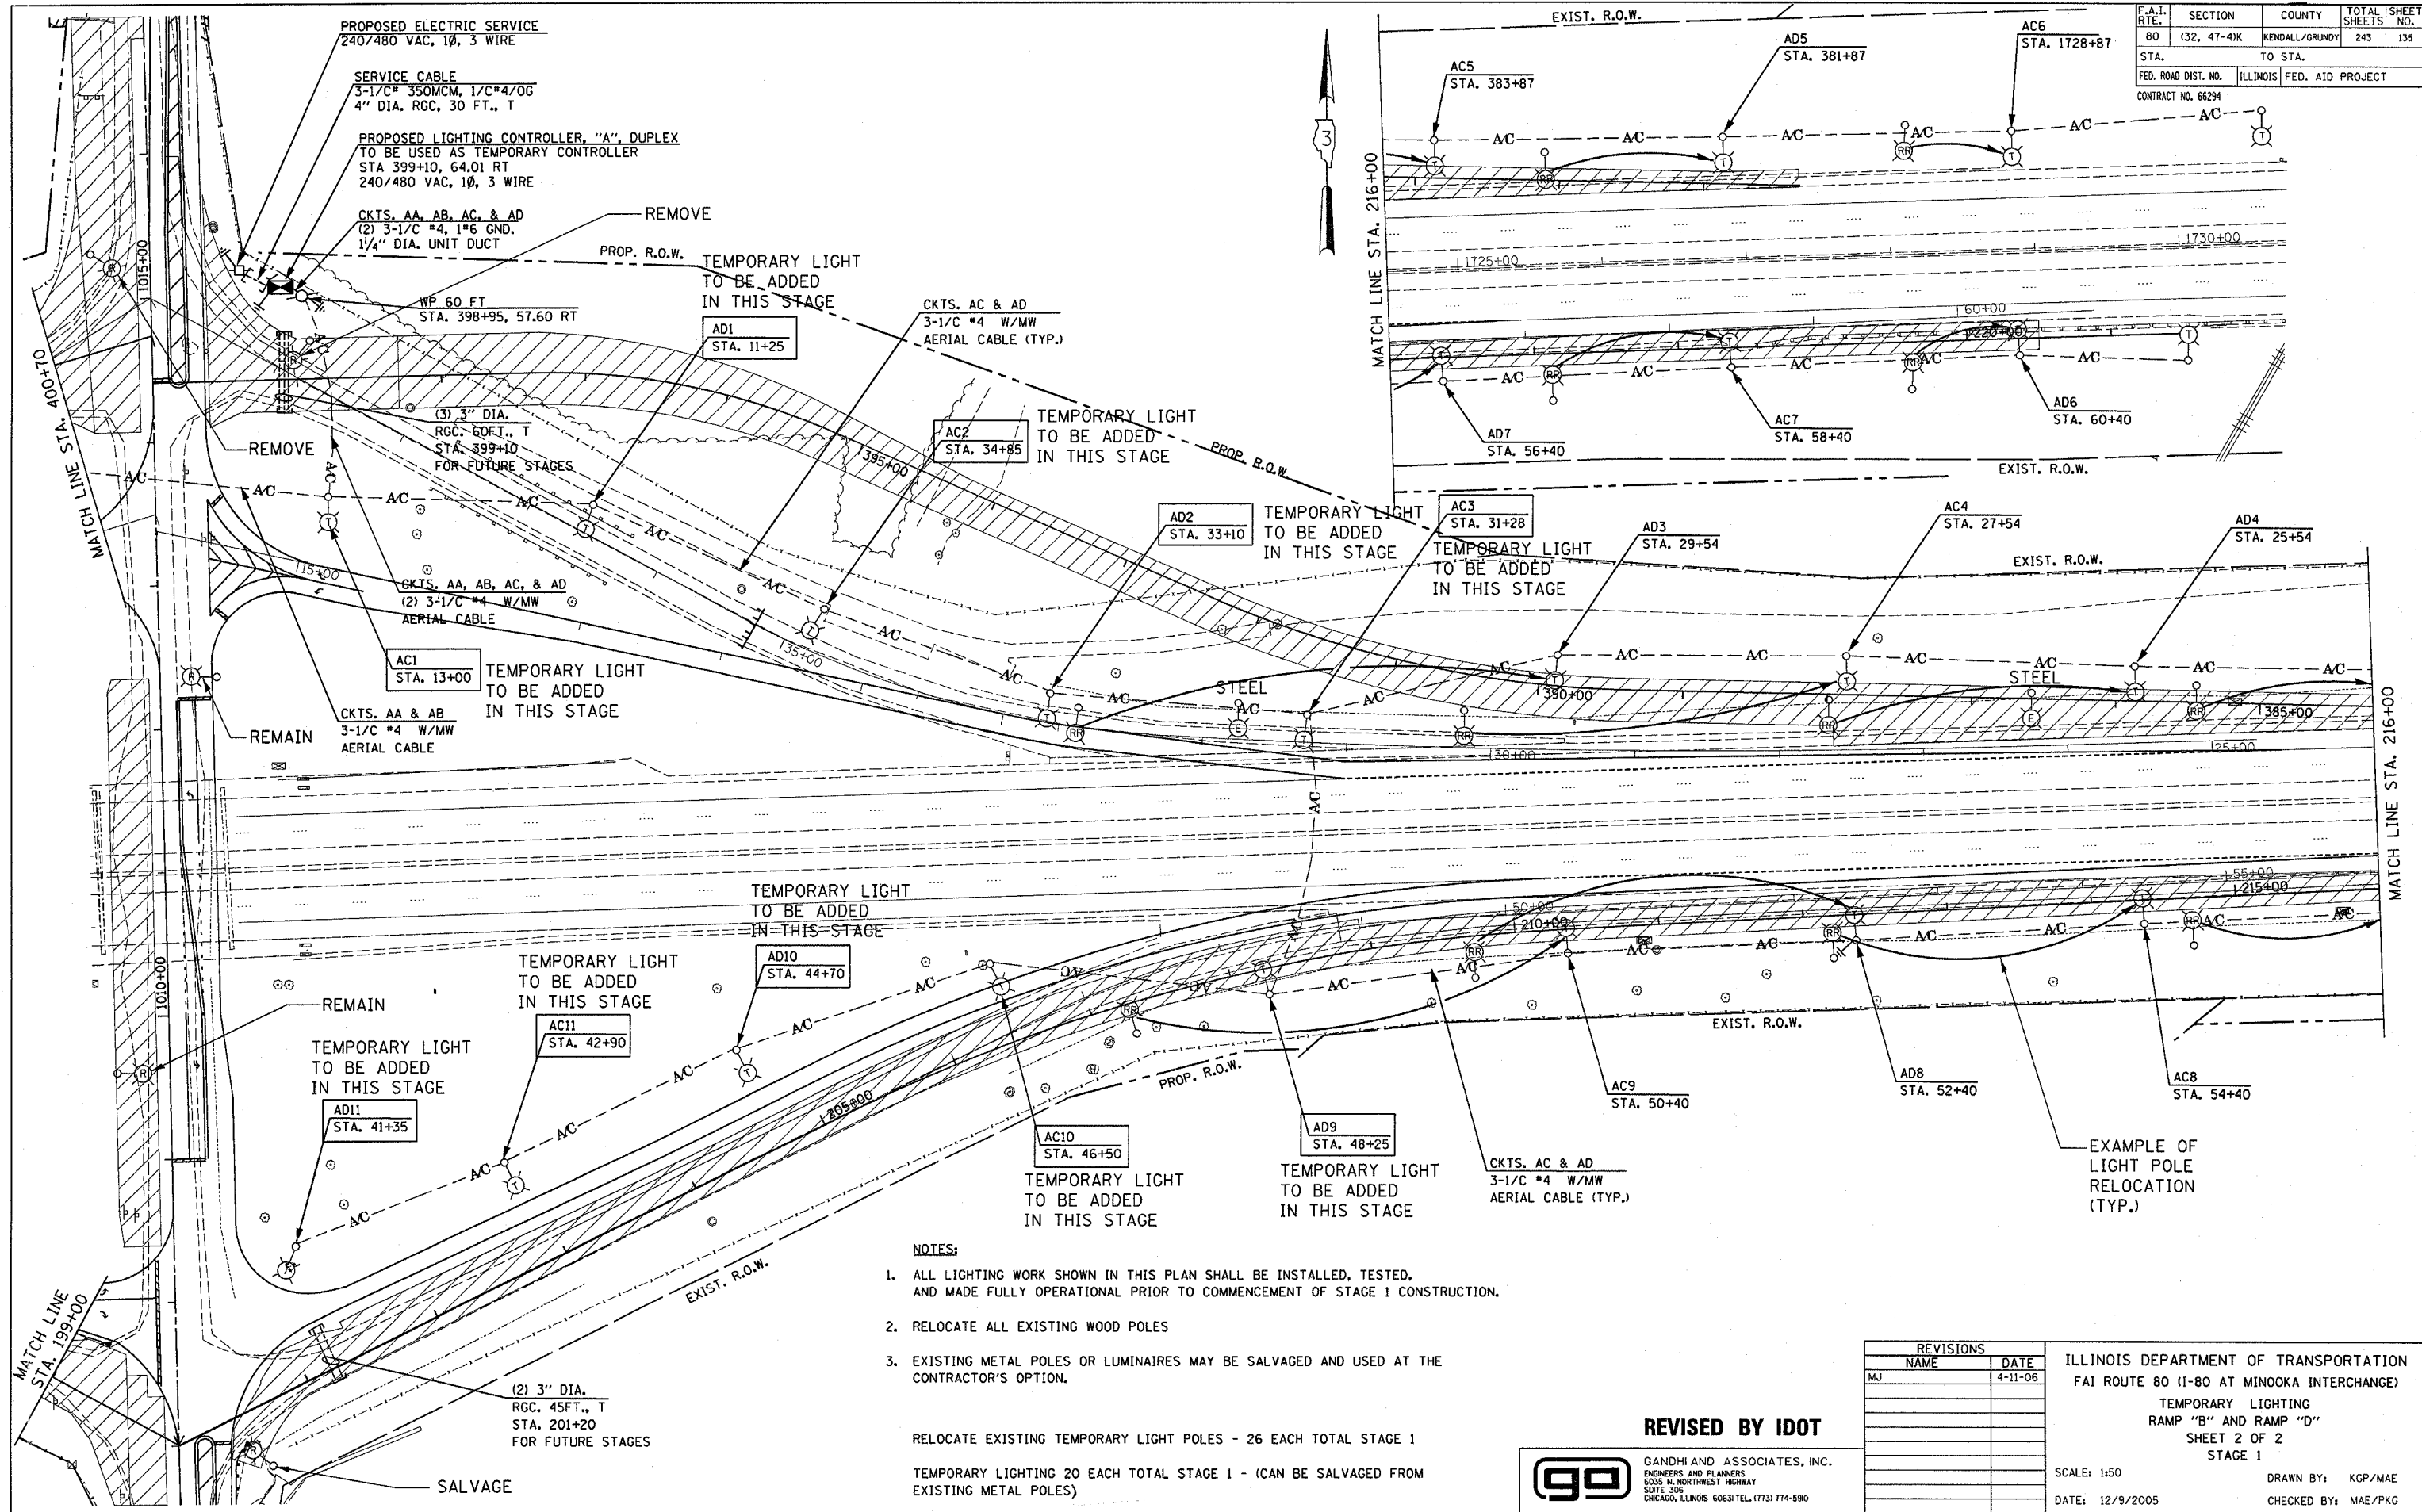

| F.A.I.<br>RTE.      | SECTION     | COUNTY         | TOTAL<br>SHEETS  | SHEET<br>NO. |
|---------------------|-------------|----------------|------------------|--------------|
| 80                  | (32, 47-4)K | KENDALL/GRUNDY | 243              | 135          |
| STA.                |             | TO STA.        |                  |              |
| FED. ROAD DIST. NO. |             | ILLINOIS       | FED. AID PROJECT |              |
| CONTRACT NO. 66294  |             |                |                  |              |

- NOTES:**
- ALL LIGHTING WORK SHOWN IN THIS PLAN SHALL BE INSTALLED, TESTED, AND MADE FULLY OPERATIONAL PRIOR TO COMMENCEMENT OF STAGE 1 CONSTRUCTION.
  - RELOCATE ALL EXISTING WOOD POLES
  - EXISTING METAL POLES OR LUMINAIRES MAY BE SALVAGED AND USED AT THE CONTRACTOR'S OPTION.

RELOCATE EXISTING TEMPORARY LIGHT POLES - 26 EACH TOTAL STAGE 1  
 TEMPORARY LIGHTING 20 EACH TOTAL STAGE 1 - (CAN BE SALVAGED FROM EXISTING METAL POLES)

**REVISED BY IDOT**

**GA** GANDHI AND ASSOCIATES, INC.  
ENGINEERS AND PLANNERS  
6035 N. NORTHWEST HIGHWAY  
SUITE 306  
CHICAGO, ILLINOIS 60631 TEL: (773) 774-5990

| REVISIONS |         |
|-----------|---------|
| NAME      | DATE    |
| MJ        | 4-11-06 |
|           |         |
|           |         |
|           |         |
|           |         |
|           |         |
|           |         |

ILLINOIS DEPARTMENT OF TRANSPORTATION  
 FAI ROUTE 80 (I-80 AT MINOOKA INTERCHANGE)  
 TEMPORARY LIGHTING  
 RAMP "B" AND RAMP "D"  
 SHEET 2 OF 2  
 STAGE 1

SCALE: 1:50  
 DATE: 12/9/2005  
 DRAWN BY: KGP/MAE  
 CHECKED BY: MAE/PKG

**ENTIRE SHEET REVISED 4-11-06 MJ**  
 PER ADDENDUM